





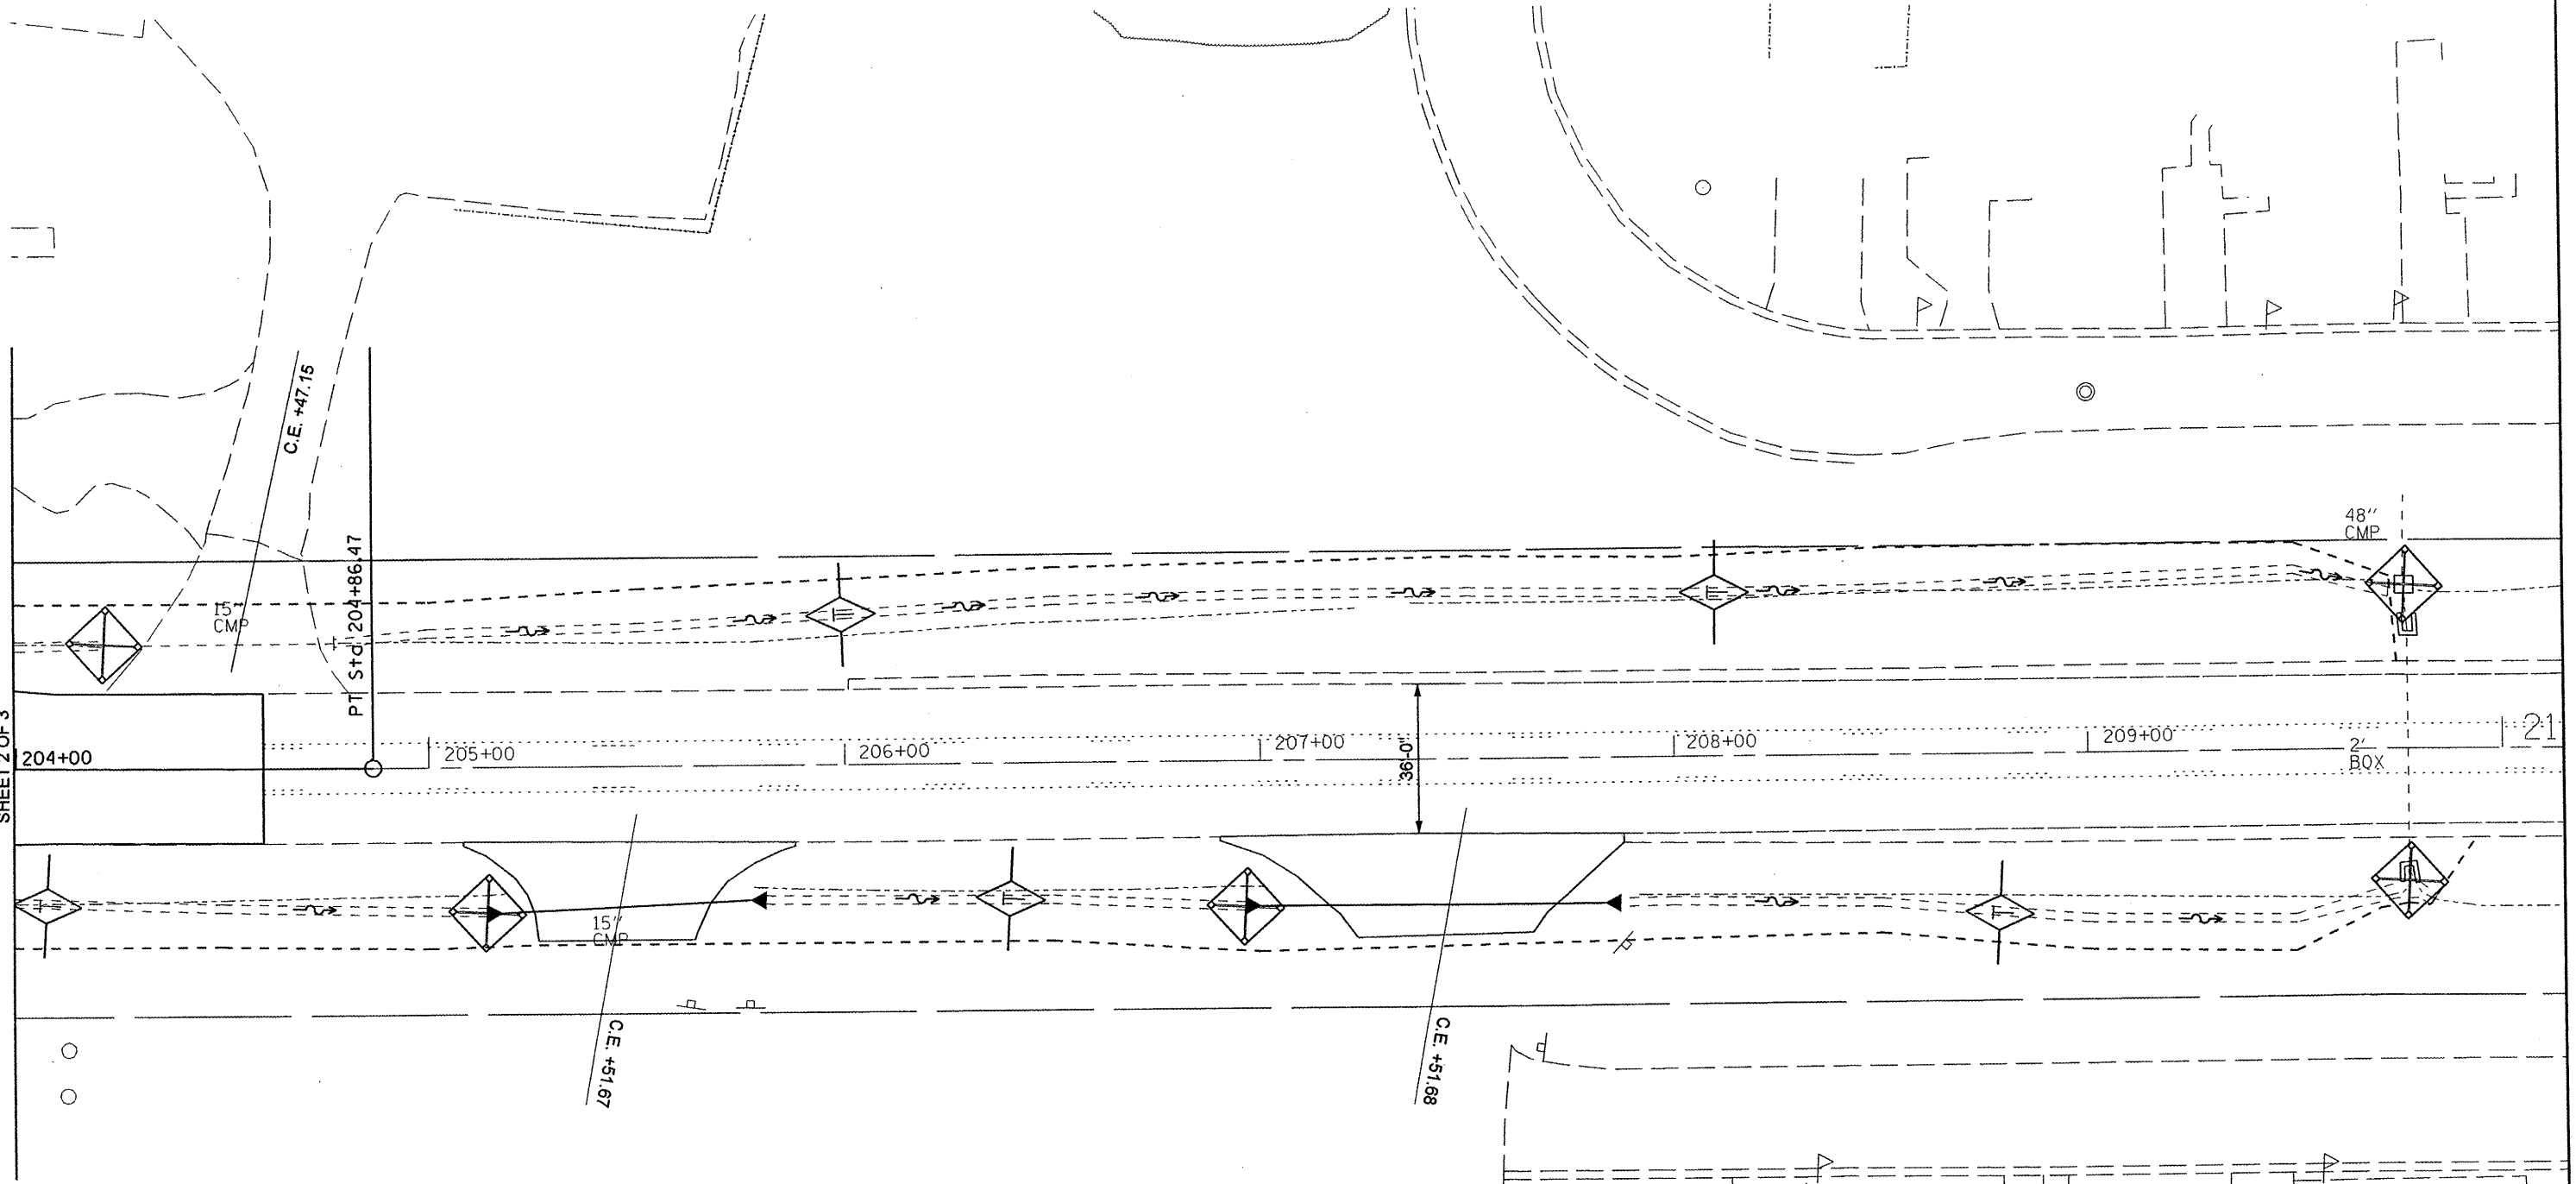

MATCHLINE STA. 204+00
SEE ILLINOIS ROUTE 8 EROSION CONTROL PLANS
SHEET 2 OF 3

 

LEGEND:

-  PERIMETER EROSION BARRIER
-  INLET AND PIPE PROTECTION
-  TEMPORARY DITCH CHECK
-  DITCH FLOW
-  CONSTRUCTION LIMITS

FILE NAME = \$FILE\$	USER NAME = #USER#	DESIGNED -	REVISED -
	PLOT SCALE = #SCALE#	DRAWN -	REVISED -
	PLOT DATE = #DATE#	CHECKED -	REVISED -
		DATE -	REVISED -

**STATE OF ILLINOIS
DEPARTMENT OF TRANSPORTATION**

**ILLINOIS ROUTE 8
EROSION CONTROL PLANS**

SCALE: 1" = 20' SHEET NO. 3 OF 3 SHEETS STA. 204+00.00 TO STA. 210+00.00

F.A.U. RTE.	SECTION	COUNTY	TOTAL SHEETS	SHEET NO.
6775	04-00141-00-FP	TAZEWELL	187	70
CONTRACT NO. 89352				
FED. ROAD DIST. NO. 4 [ILLINOIS] FED. AID PROJECT				