


RAYMOND W. PETERS AND
MILDREN W. PETERS

SUNNYLAND CHURCH
OF THE NAZARENE

PROP. CURVE SMTCV1
PI STA. = 11+72.39
Δ = 0° 13' 55" (RT)
D = 0° 06' 53"
R = 50,000.00'
T = 101.19'
L = 202.39'
E = 0.10'
e = N.C.
P.C. STA. = 10+71.19
P.T. STA. = 12+73.58


PROP. CURVE SMTCV2
PI STA. = 15+92.33
Δ = 0° 11' 38" (RT)
D = 0° 05' 44"
R = 60,000.00'
T = 101.59'
L = 203.17'
E = 0.09'
e = N.C.
P.C. STA. = 14+90.75
P.T. STA. = 16+93.92

MATCH LINE STA. 11+00.00
SEE ILLINOIS ROUTE B DRAINAGE PLANS - LT SIDE
SHEET 2 OF 3

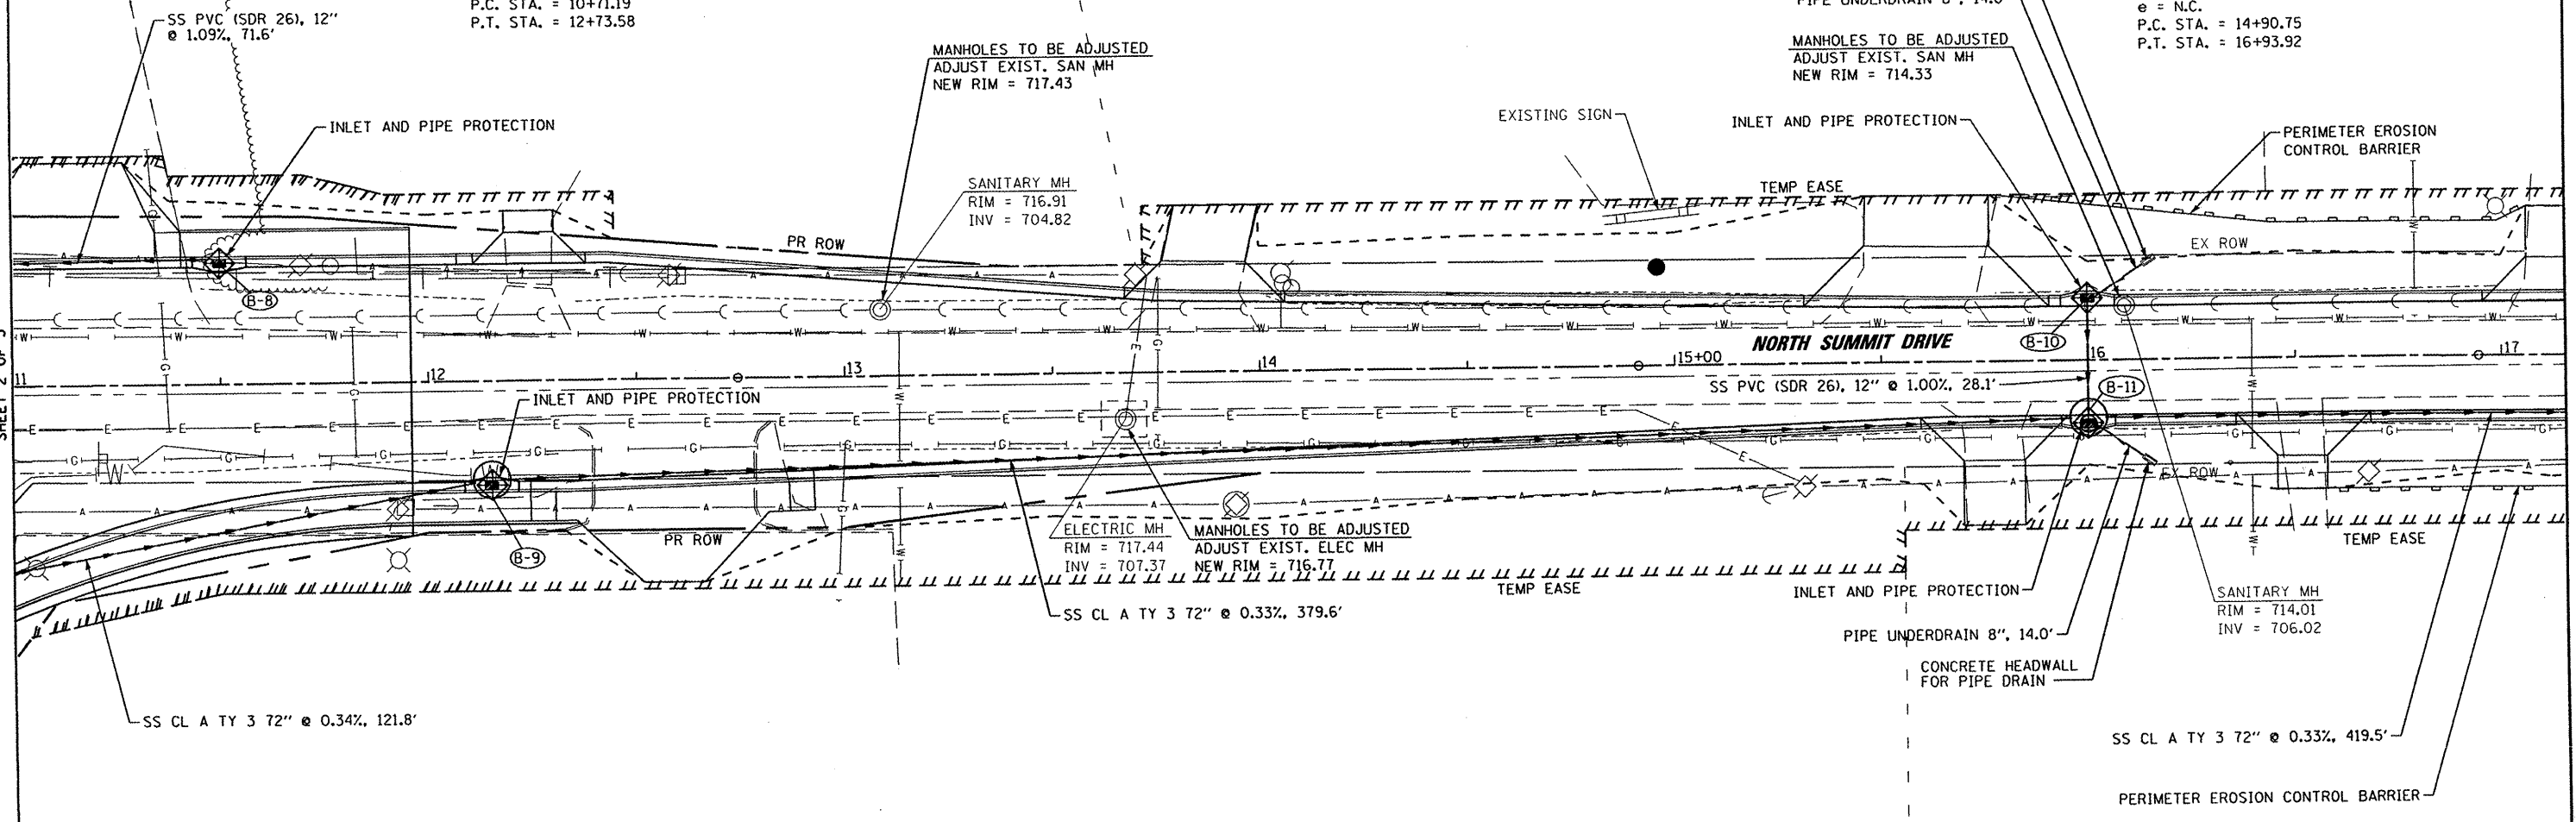

ELIZABETH C. DIXON

MARILYN DIANE (DEBOLT) JONES AND
MARY KATHERINE CARLS

 

SUMMIT DRIVE
DRAINAGE, UTILITIES, AND EROSION CONTROL PLAN

SCALE: 1" = 20' SHEET NO. 2 OF 2 SHEETS STA. 11+00.00 TO STA. 17+00.00

F.A.U. RTE.	SECTION	COUNTY	TOTAL SHEETS	SHEET NO.
6775	04-00141-00-FP	TAZEWELL	187	72
FED. ROAD DIST. NO. ILLINOIS FED. AID PROJECT			CONTRACT NO. 89352	

FILE NAME =

PLOT SCALE = #SCALE#

PLOT DATE = #DATE#

PLOT TIME = #TIME#

DESIGNED - RAW	REVISED -
DRAWN - RAW	REVISED -
CHECKED - RJA	REVISED -
DATE -	REVISED -

#FILE#