



T 5 S, R 5 W, 4th PM  
SECTION 4

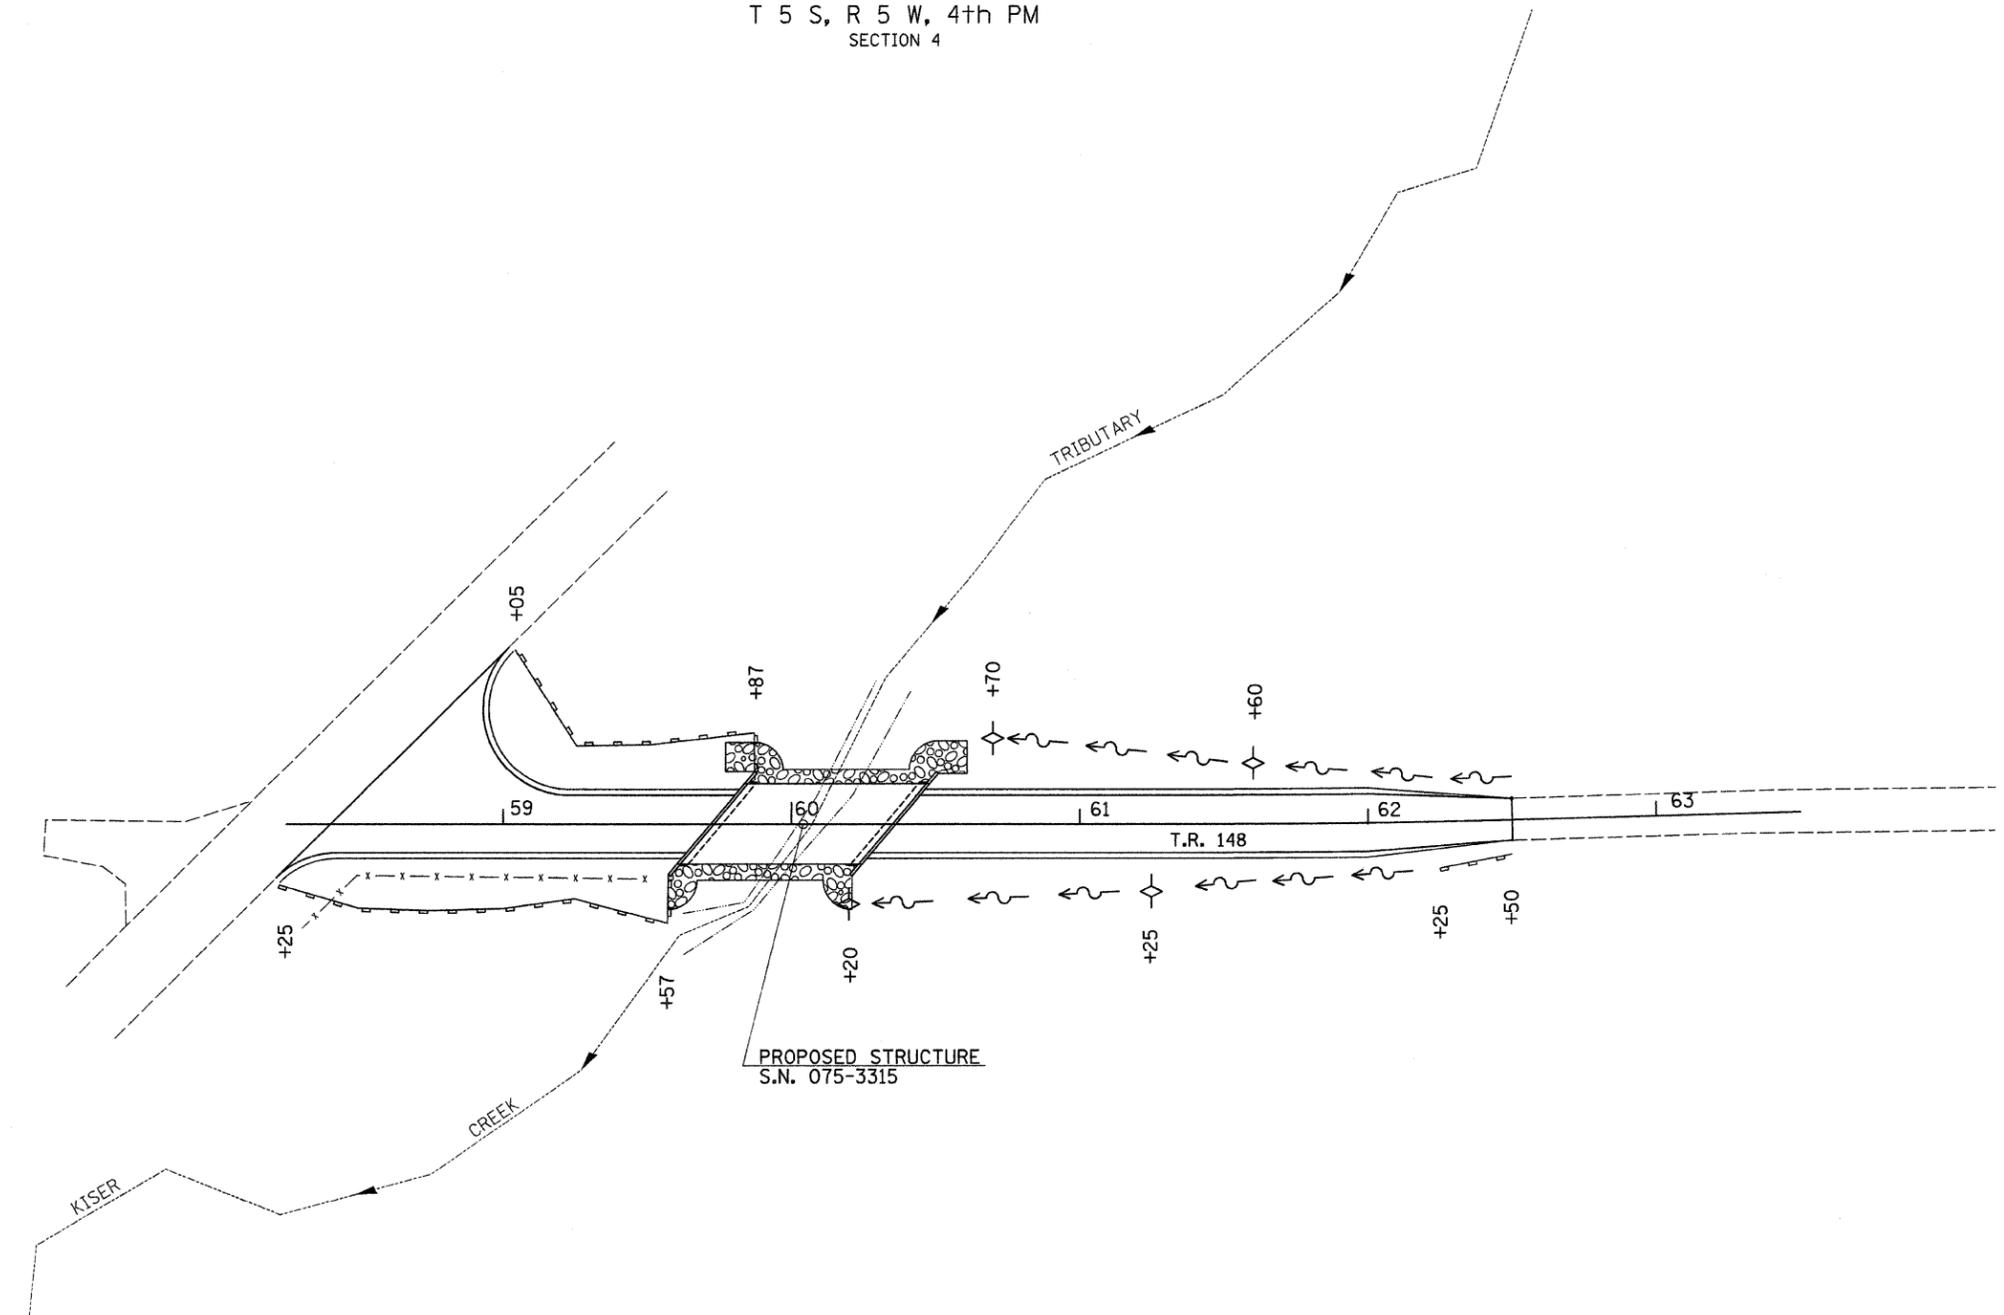

NOTE: TEMPORARY EROSION CONTROL SEEDING SHALL BE DONE IN ACCORDANCE WITH ARTICLE 280.04 OF THE STANDARD SPECIFICATIONS.

**LEGEND**

-  PERIMETER EROSION BARRIER
-  TEMPORARY DITCH CHECK
-  SPECIAL DITCH - FLOW LINE AND DIRECTION
-  PROPOSED RIPRAP

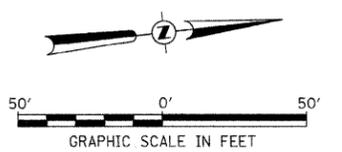

T 5 S, R 5 W, 4th PM  
SECTION 4

FILE NAME = V:\Bridge\2569-Pike\2569S001.dgn	USER NAME = cthomas	DESIGNED -	REVISED -	<b>PIKE COUNTY TOWNSHIP ROAD 148 OVER KISER CREEK TRIBUTARY</b>	<b>EROSION CONTROL PLAN</b>	RTE.	SECTION	COUNTY	TOTAL SHEETS	SHEET NO.	
		DRAWN -	REVISED -			TR 148	07-05107-00-BR	PIKE	18	5	
		CHECKED -	REVISED -			CONTRACT NO. 93532					
		DATE -	REVISED -			FED. ROAD DIST. NO. 7 (ILLINOIS) FED. AID PROJECT BR05-014910401					
PLOT SCALE = 30,0000' / IN. PLOT DATE = 3/1/2010				SCALE: 1" = 30'-0" SHEET NO. 1 OF 1 SHEETS STA. 58+40.00 TO STA. 62+50.00							