


ROUTE	COUNTY	SECTION	SHEET/OF
FAS 1834	RANDOLPH	06-00075-00-RS	13/101


CONTRACT N. 97445

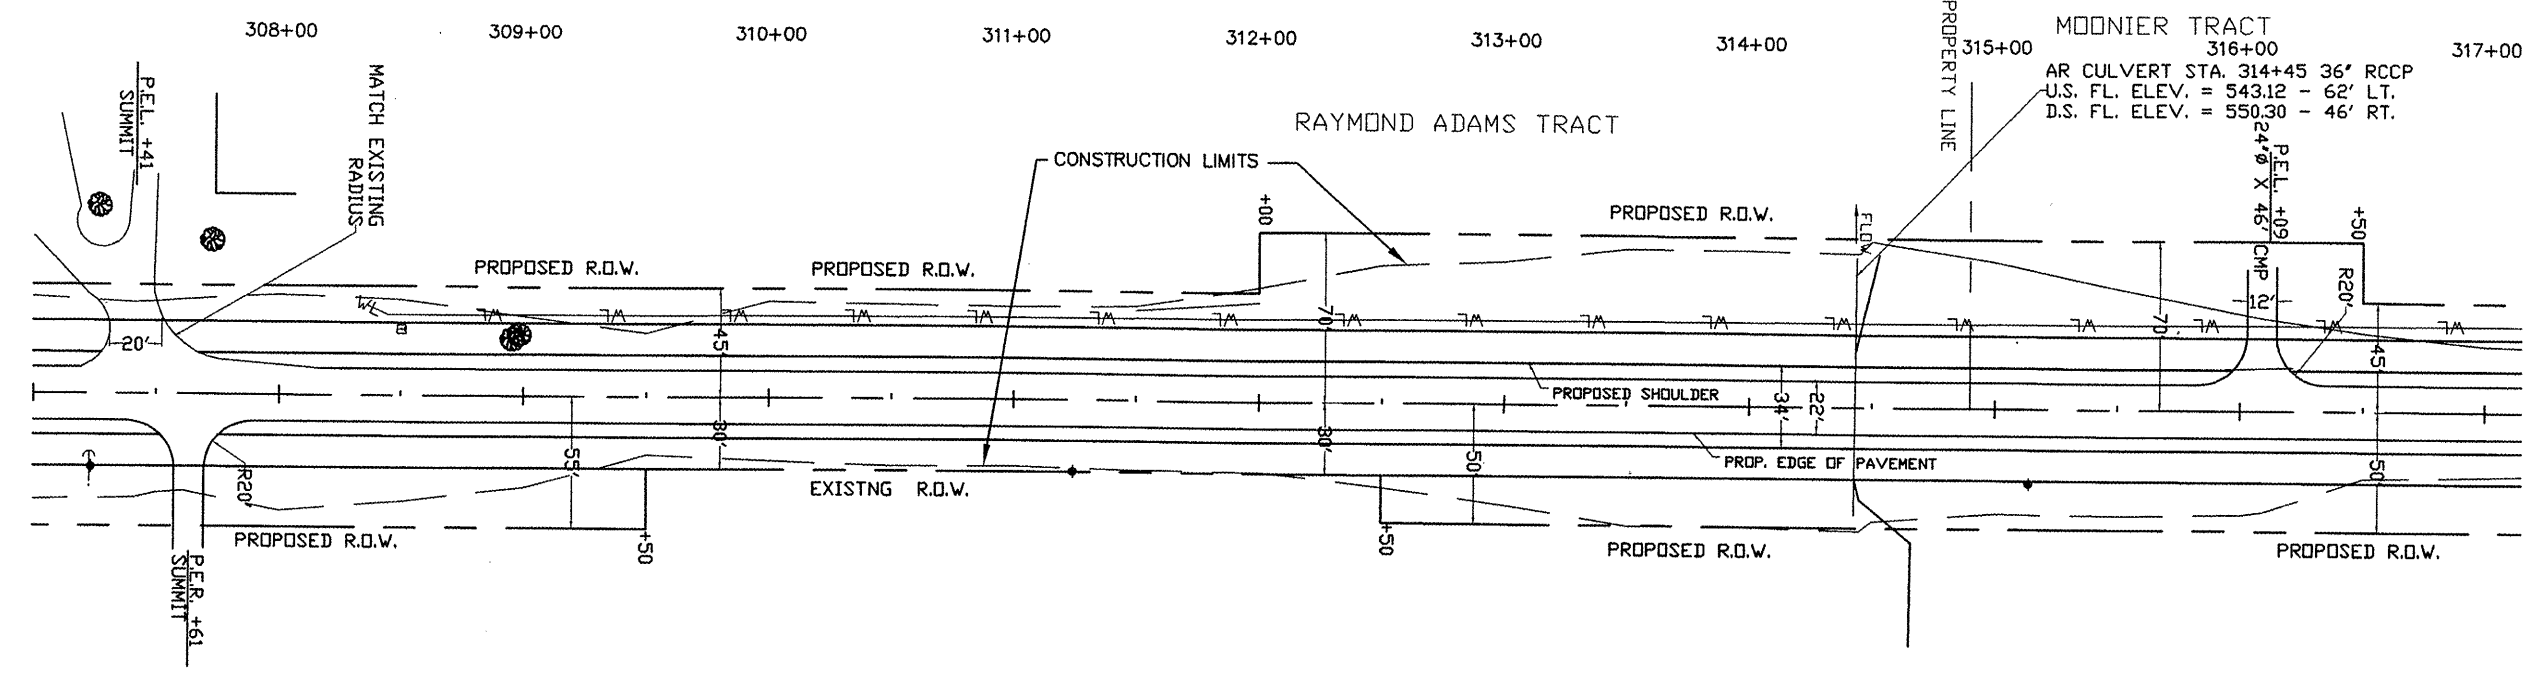

SCALES:  
1" = 50' HOR  
1" = 5' VER

TBM #9 - RR. SPIKE IN P.P. 30' RT.  
STA. 311+24. ELEVATION = 563.30

KENNETH & KATHRYNE L.  
MCCONACHIE TRACT

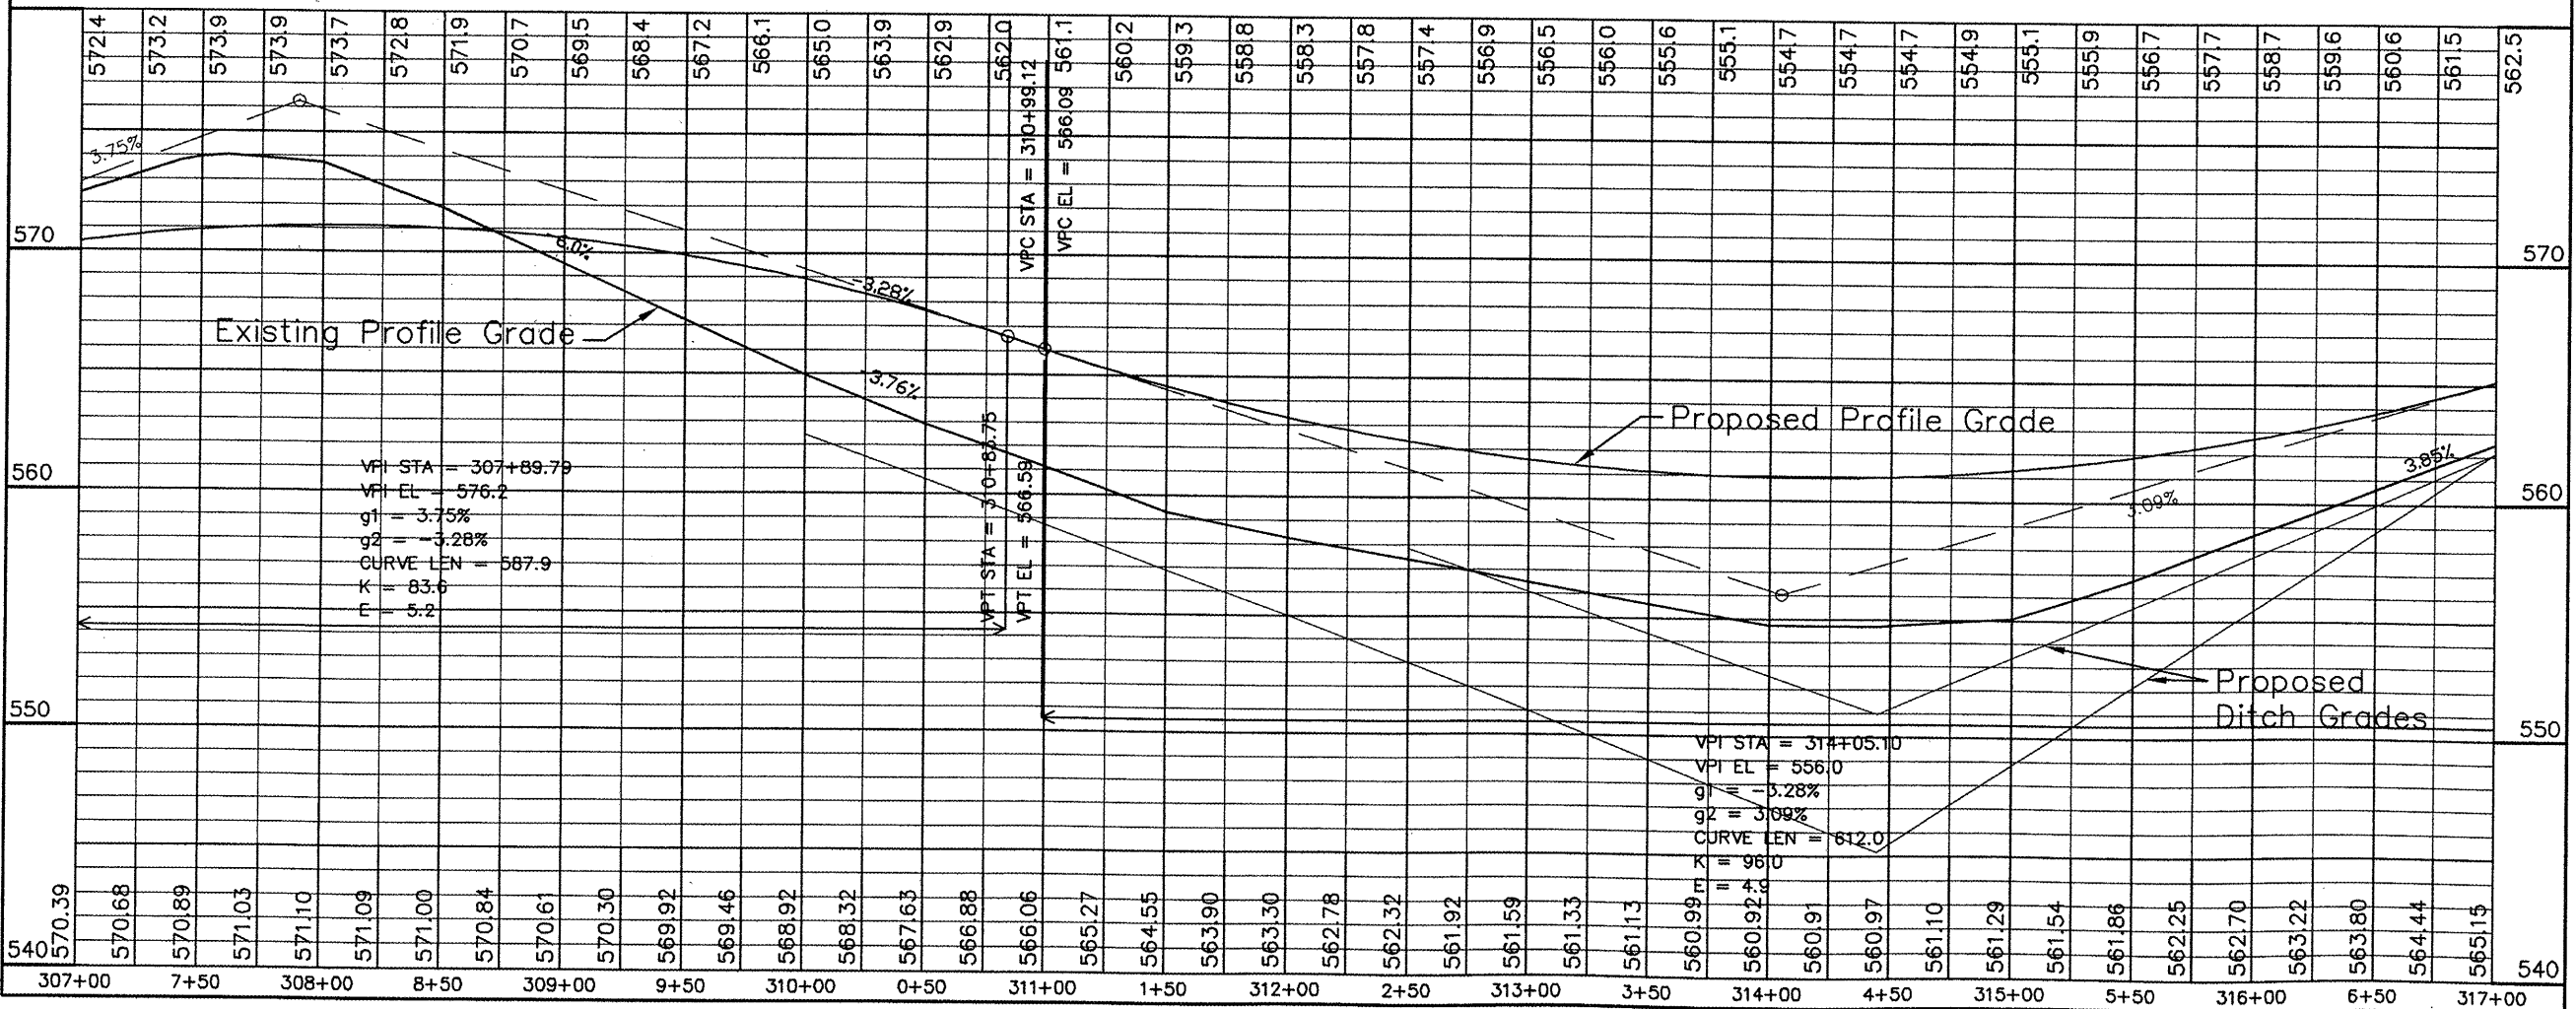

Plan and Profile Sta 307+00 to Sta 317+00