


ROUTE	SECTION	COUNTY	TOTAL SHEETS	SHEET NO.
TR 47	03-11117-00-BR	SALINE	18	2
RECTOR TOWNSHIP			FOWLER ROAD	

CONTRACT NO. 99389

SUMMARY OF QUANTITIES

CODE NO.	PAY ITEM	UNIT	QUANTITY
20200100	EARTH EXCAVATION	CU YD	2100
25001000	SEEDING CLASS 2 SPECIAL	ACRE	0.9
28000250	TEMPORARY EROSION CONTROL SEEDING	POUND	150
28000305	TEMPORARY DITCH CHECKS	FOOT	80
28100807	STONE DUMPED RIPRAP, CLASS A4	TON	460
40200100	AGGREGATE SURFACE COURSE, TYPE A	TON	950
50100200	REMOVAL OF EXISTING STRUCTURES	L SUM	1
50105220	PIPE CULVERT REMOVAL	FOOT	48
50300225	CONCRETE STRUCTURES	CU YD	18.2
50300280	CONCRETE ENCASEMENT	CU YD	2.8
50400505	PRECAST PRESTRESSED CONCRETE DECK BEAMS (27" DEPTH)	SQ FT	1440
50800105	REINFORCEMENT BARS	POUND	2300
* 50900205	STEEL RAILING, TYPE S1	FOOT	120
51201400	FURNISH STEEL PILES HP10X42	FOOT	280
51202305	DRIVING PILES	FOOT	280
51500100	NAME PLATES	EACH	1
542C0217	PIPE CULVERTS, CLASS C, TYPE 1 12"	FOOT	68
54215547	METAL END SECTIONS 12"	EACH	4
67100100	MOBILIZATION	L SUM	1

* SPECIALTY ITEMS

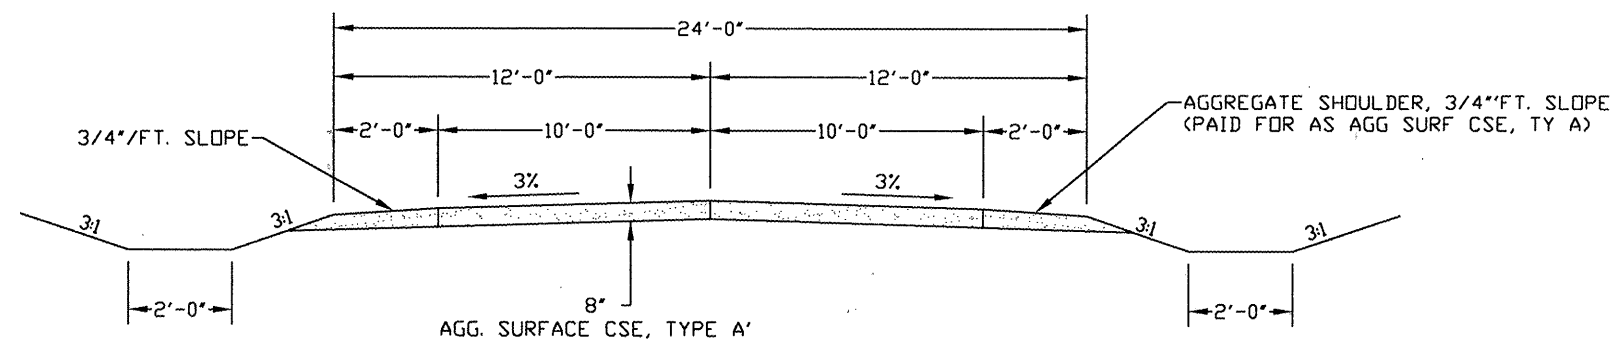

TYPICAL SECTION

NO SCALE