



MATCH LINE SEE SHEET EC-9
WEST FRONTAGE CONNECTOR
STATION 6074+00.00

MATCH LINE SEE SHEET EC-10
I-55 STATION 1112+00.00

MATCH LINE SEE SHEET EC-8
I-55 STATION 1097+00.00

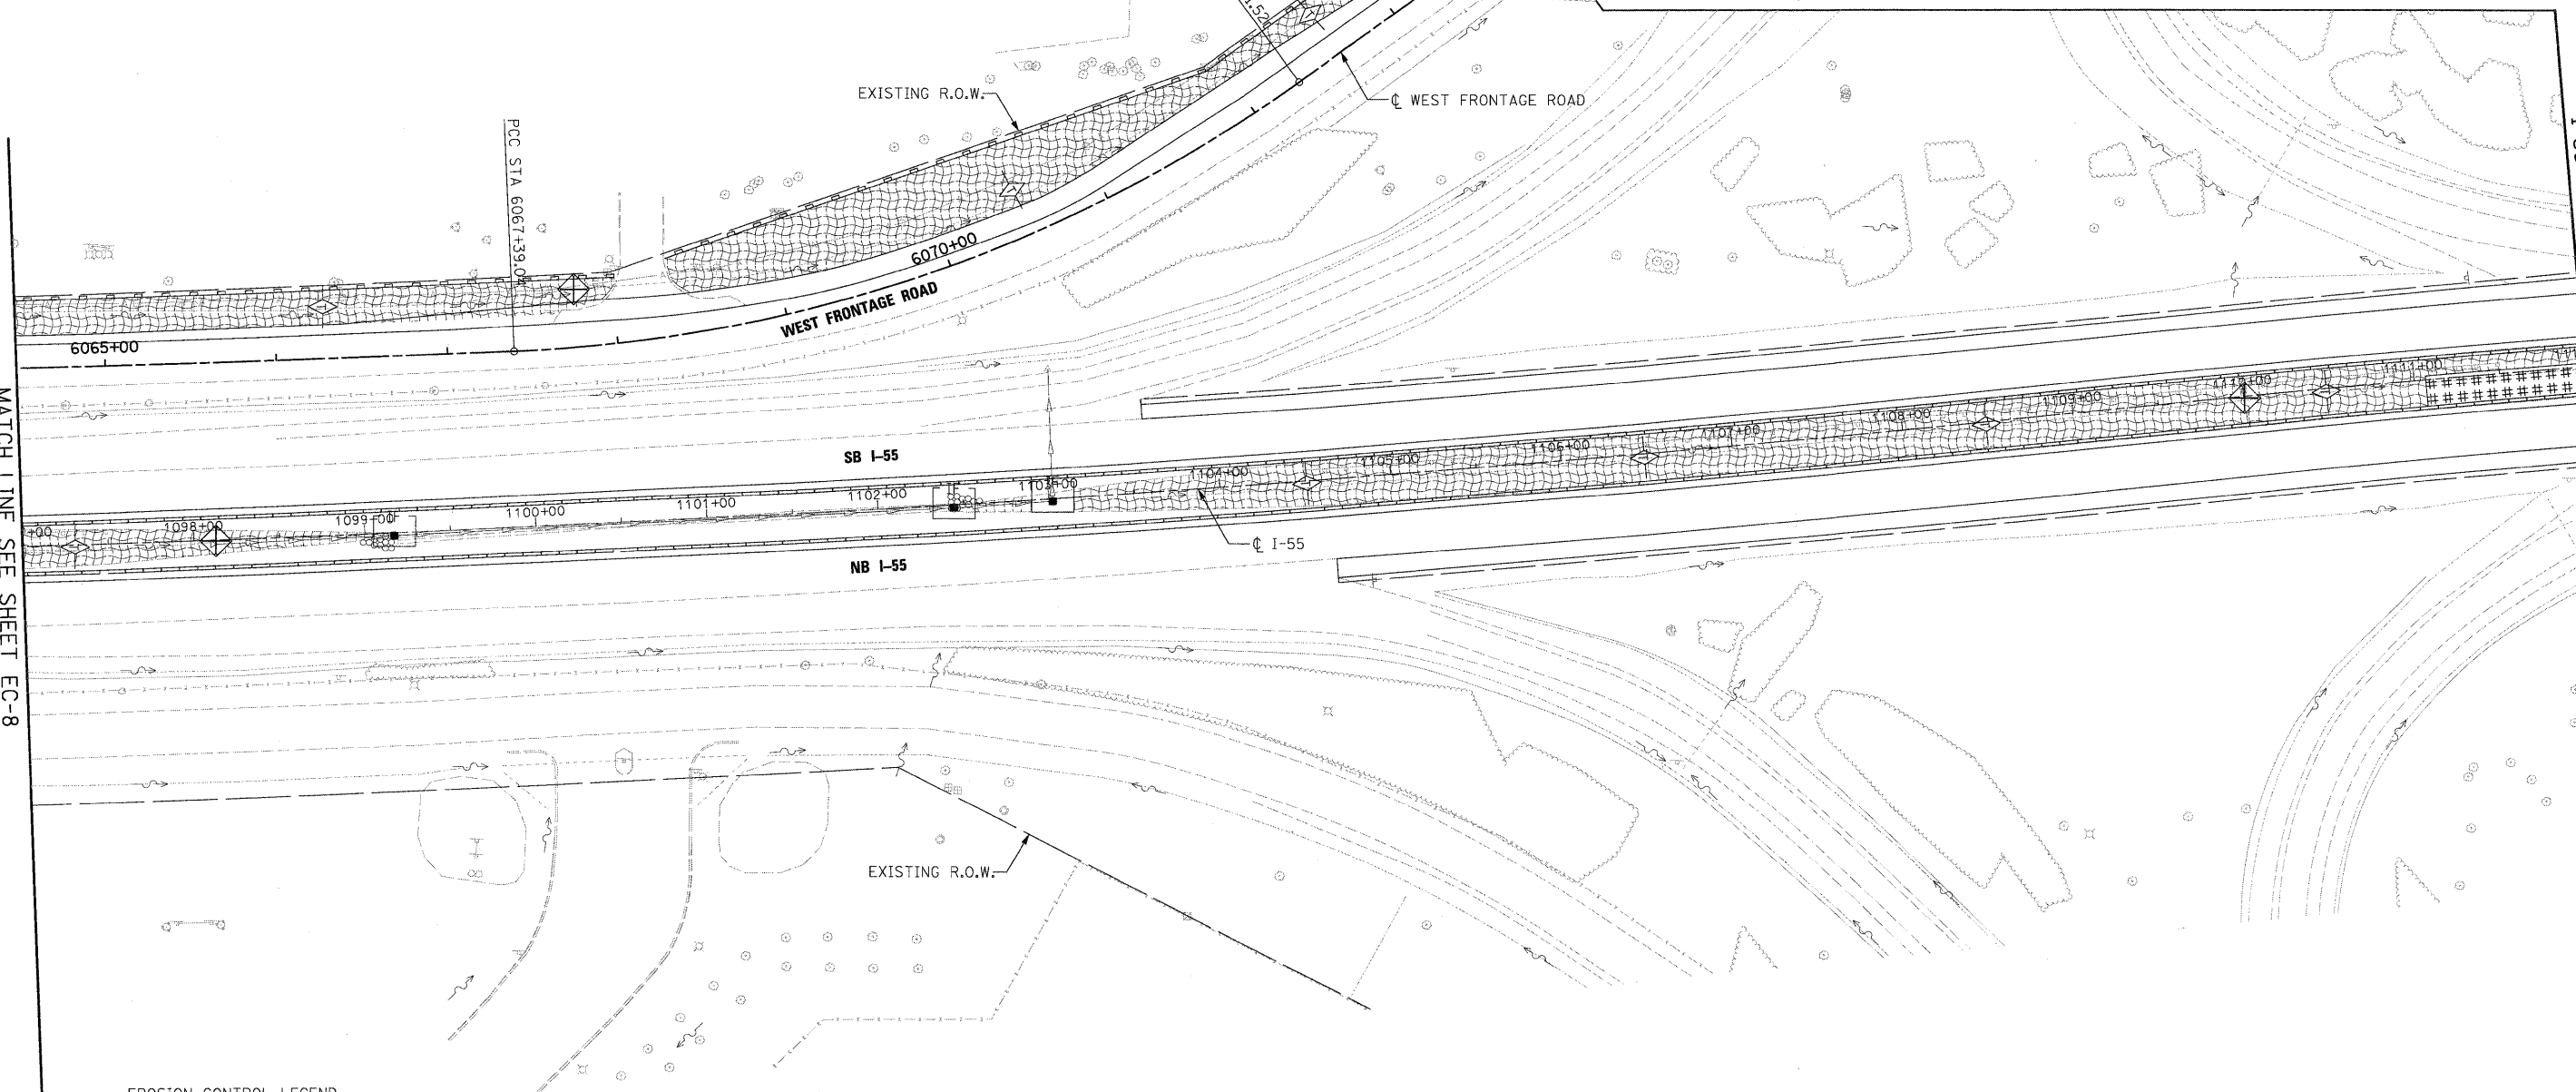

- EROSION CONTROL LEGEND**
- INLET AND PIPE PROTECTION
 - TEMPORARY DITCH CHECK
 - SEDIMENT CONTROL, SILT FENCE
 - EROSION CONTROL BLANKET WITH TEMPORARY EROSION CONTROL SEEDING
 - DRAINAGE SUMMIT
 - IF INLET FILTER
 - SEDIMENT CONTROL, STABILIZED CONSTRUCTION ENTRANCE
 - DITCH FLOW
 - SWALE

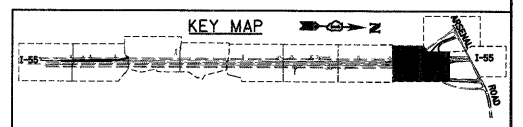

McDonough Associates Inc.
Engineers/Architects
130 East Randolph Street, Chicago, Illinois 60601

FILE NAME =
D160F71-SHT-ER0518.dgn

USER NAME = TKluegel
PLOT SCALE = 1"=50'
PLOT DATE = 3/19/2009

DESIGNED - JCL
DRAWN - JCL
CHECKED - DLT
DATE - 03/20/09

REVISED -
REVISED -
REVISED -
REVISED -

**STATE OF ILLINOIS
DEPARTMENT OF TRANSPORTATION**

EROSION AND SEDIMENT CONTROL PLAN

SCALE: 1"=50' SHEET NO. 8 OF 10 SHEETS STA. 1097+00.00 TO STA. 1112+00.00

F.A.I. RTE.	SECTION	COUNTY	TOTAL SHEETS	SHEET NO.
55	99-2HB-2-R	WILL	171	68
CONTRACT NO. 60F71				
FED. ROAD DIST. NO. 1 ILLINOIS FED. AID PROJECT				

FINAL