


CONTRACT NO. 62700



F.A. ROUTE NO.	SECTION	COUNTY	TOTAL SHEETS	SHEET NO.
866	*	LAKE	554	111
FED. ROAD DIST. NO.	ILLINOIS FED. AID PROJECT			
*(L-2CW,R);6,6A & 6 EXT) WRS-1				

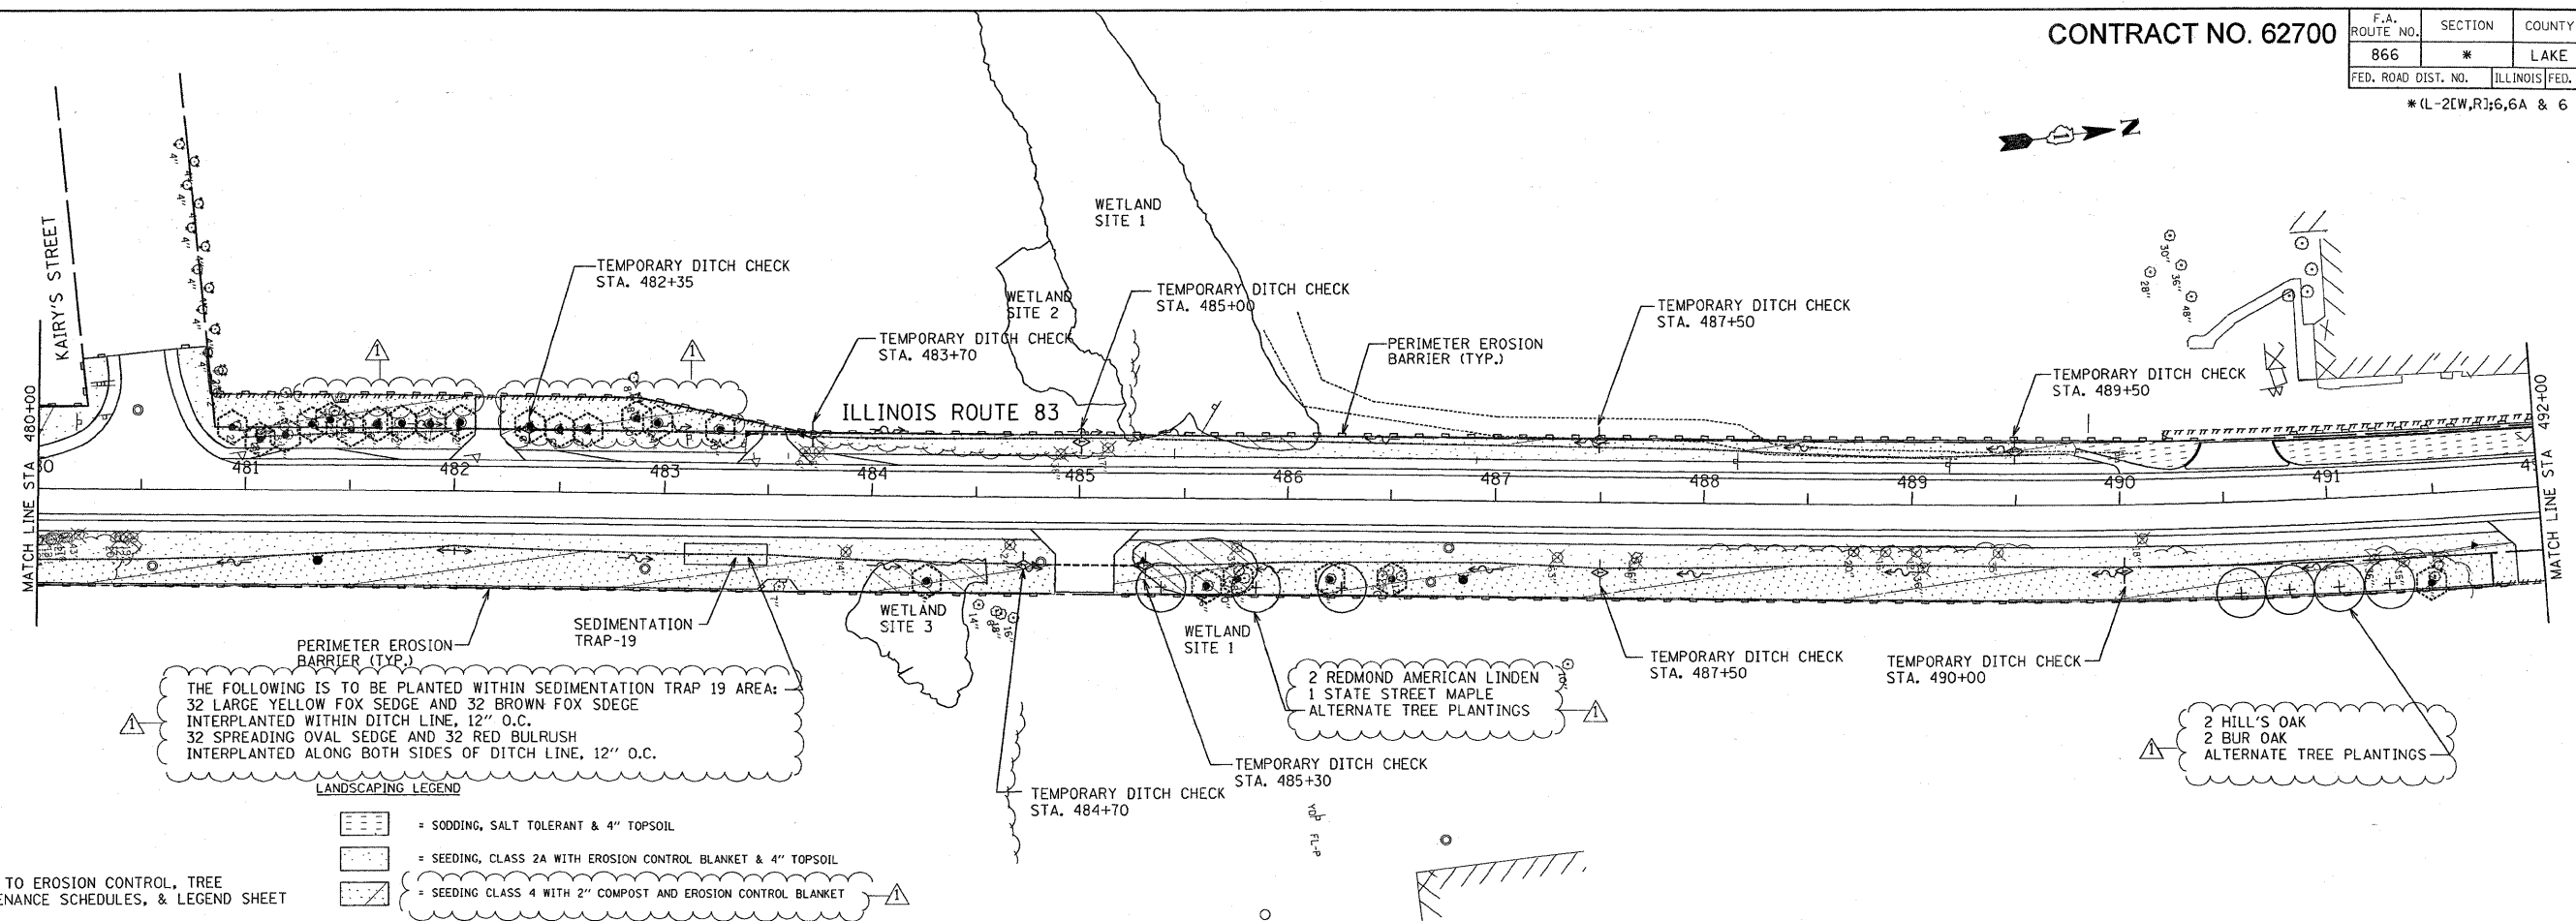

THE FOLLOWING IS TO BE PLANTED WITHIN SEDIMENTATION TRAP 19 AREA:
 32 LARGE YELLOW FOX SEDGE AND 32 BROWN FOX SEDGE
 INTERPLANTED WITHIN DITCH LINE, 12" O.C.
 32 SPREADING OVAL SEDGE AND 32 RED BULRUSH
 INTERPLANTED ALONG BOTH SIDES OF DITCH LINE, 12" O.C.

- LANDSCAPING LEGEND
- [Symbol] = SODDING, SALT TOLERANT & 4" TOPSOIL
 - [Symbol] = SEEDING, CLASS 2A WITH EROSION CONTROL BLANKET & 4" TOPSOIL
 - [Symbol] = SEEDING CLASS 4 WITH 2" COMPOST AND EROSION CONTROL BLANKET

NOTE:
 REFER TO EROSION CONTROL, TREE MAINTENANCE SCHEDULES, & LEGEND SHEET

 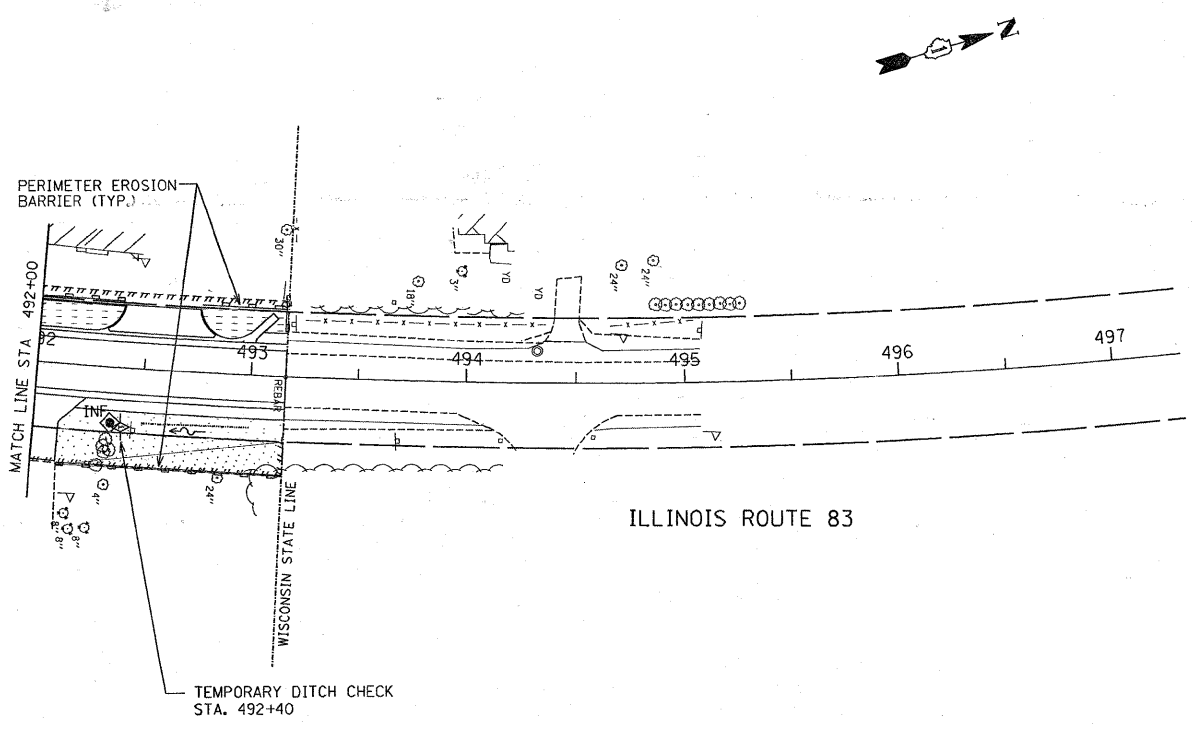

REVISIONS		ILLINOIS DEPARTMENT OF TRANSPORTATION ILLINOIS ROUTE 83 FROM THE WISCONSIN STATE LINE TO NORTH OF PETITE LAKE ROAD LANDSCAPING & EROSION CONTROL PLAN STA 480+00 TO STA 497+00 DRAWN BY: EUB CHECKED BY: MW DATE: 01/30/09
NAME	DATE	
REVISION 1	5-19-09	

GRAEF, ANHALT, SCHLOEMER & ASSOCIATES, INC.
CHICAGO, ILLINOIS

G:\20004024\Nms\plan\set_ver\con12.dgn
 5/20/2009 10:44:50 AM