



F.A. ROUTE NO.	SECTION	COUNTY	TOTAL SHEETS	SHEET NO.
866	*	LAKE	554	110
FED. ROAD DIST. NO.	ILLINOIS	FED. AID PROJECT		
*(L-2[W,R];6,6A & 6 EXT) WRS-1				

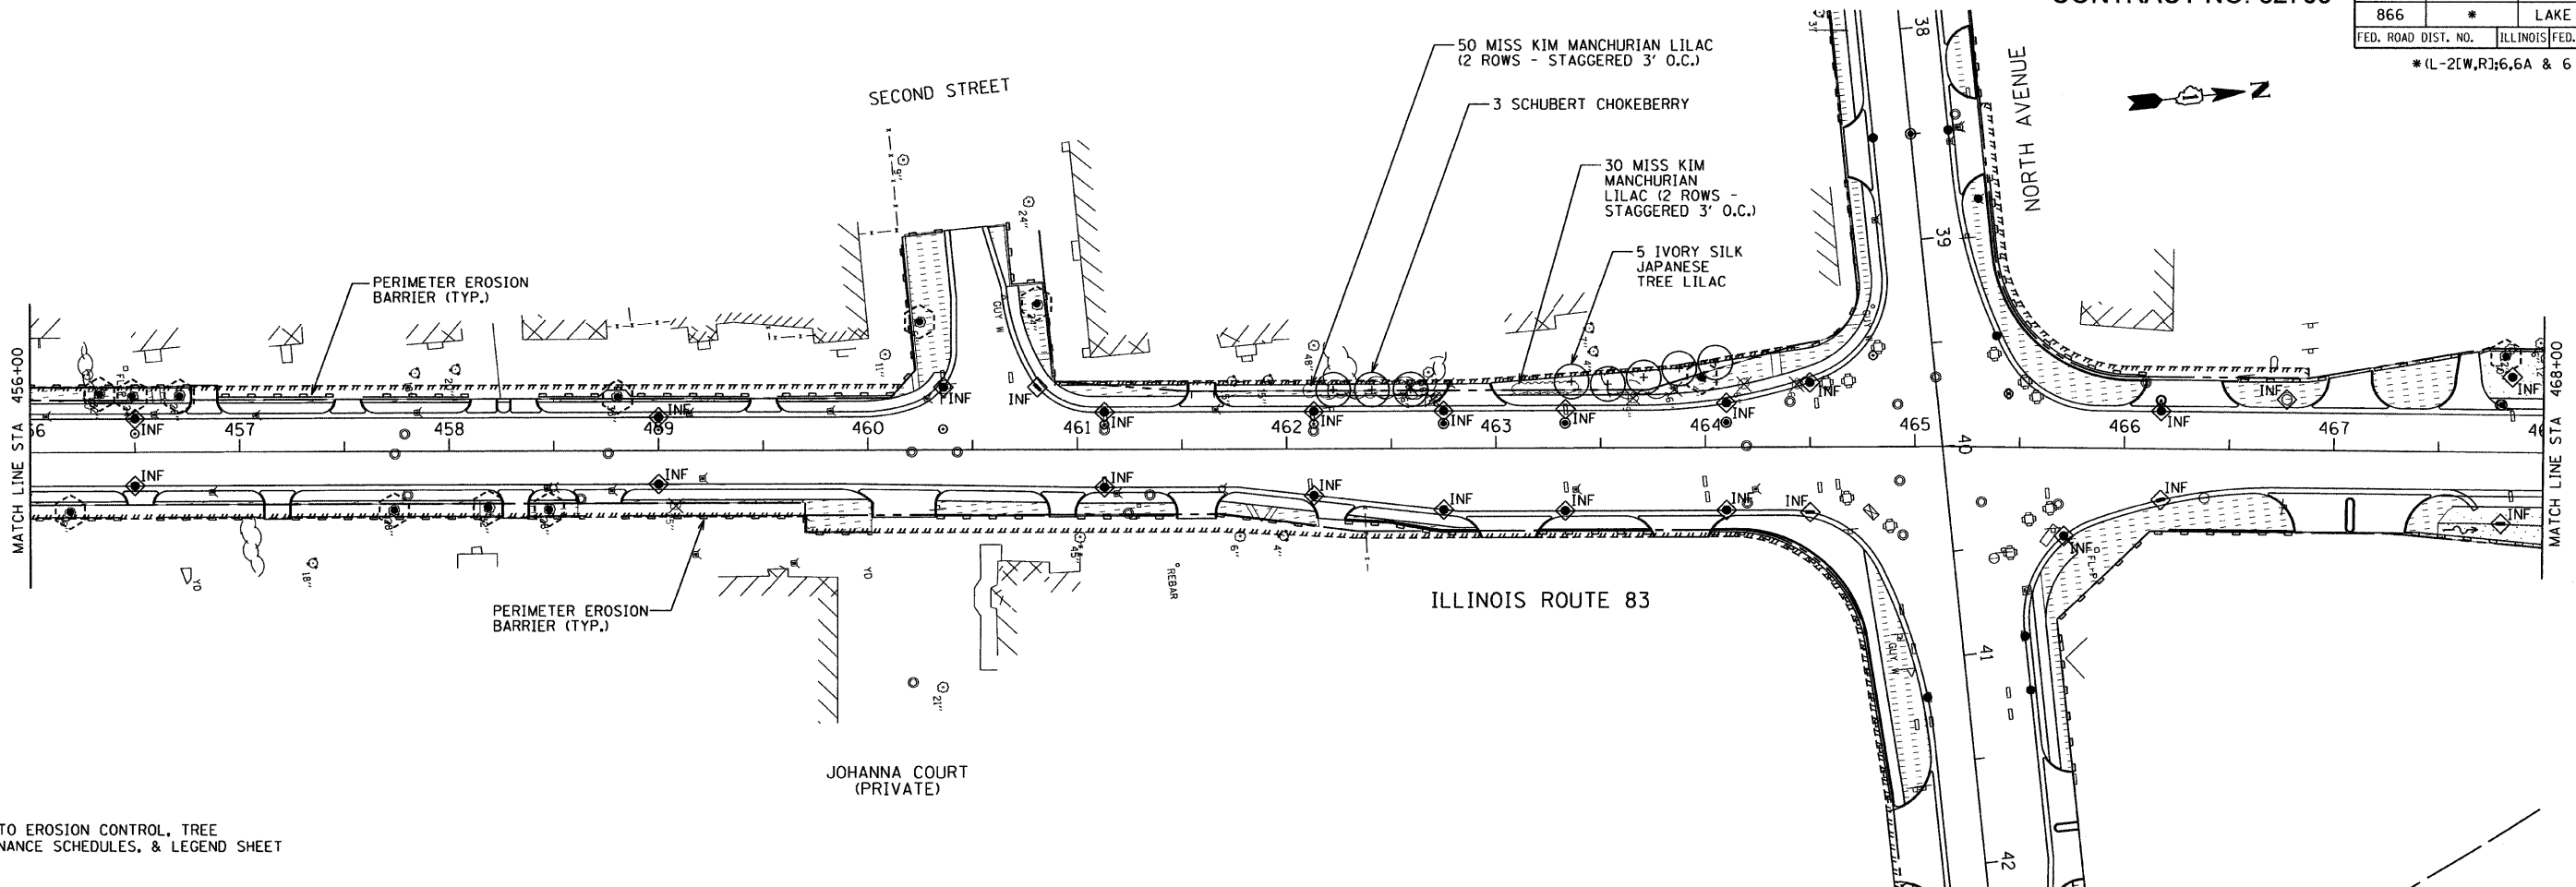


**NOTE:**  
REFER TO EROSION CONTROL, TREE MAINTENANCE SCHEDULES, & LEGEND SHEET

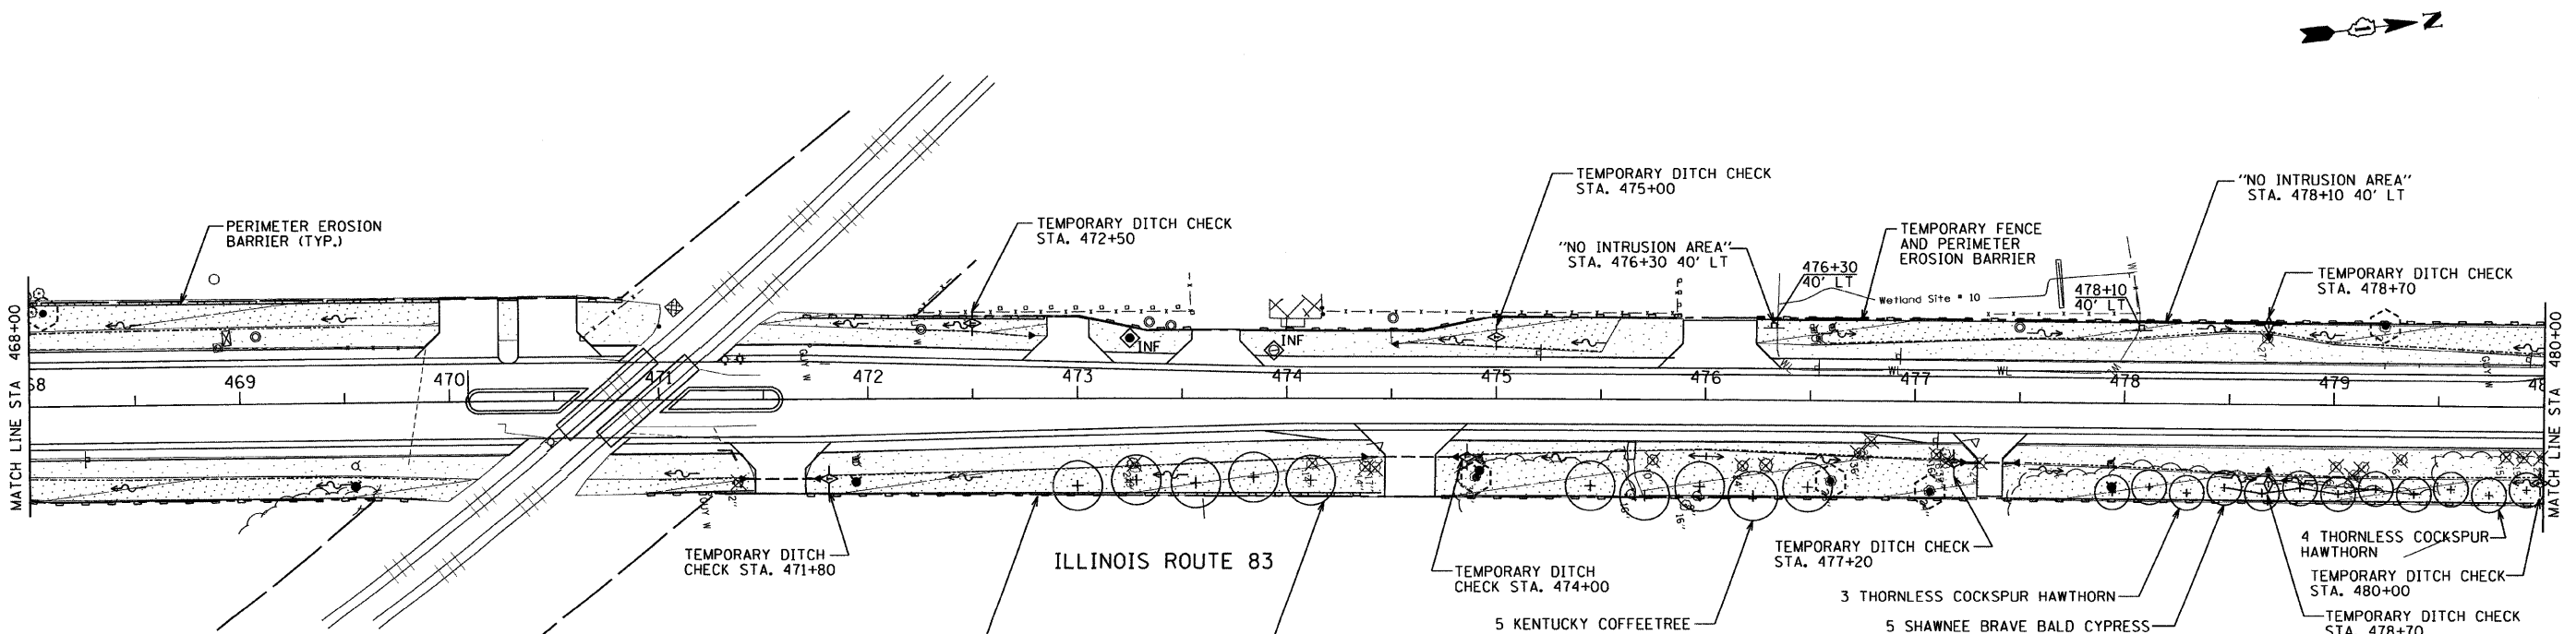

**LANDSCAPING LEGEND**

	= SODDING, SALT TOLERANT & 4" TOPSOIL
	= SEEDING, CLASS 2A WITH EROSION CONTROL BLANKET & 4" TOPSOIL
	= SEEDING CLASS 4A WITH 2" COMPOST AND EROSION CONTROL BLANKET

 

REVISIONS	
NAME	DATE

ILLINOIS DEPARTMENT OF TRANSPORTATION  
ILLINOIS ROUTE 83  
FROM THE WISCONSIN STATE LINE TO  
NORTH OF PETITE LAKE ROAD  
**LANDSCAPING & EROSION  
CONTROL PLAN**  
STA 456+00 TO STA 480+00  
DATE: 1/30/09  
DRAWN BY: EUB  
CHECKED BY: MW

**GRAEF ANHALT SCHLOEMER**  
CHICAGO, ILLINOIS

G:\2000\024-N.ms\plan\set\er\conll.dgn 4/29/2009 10:08:51 AM