

 

 
CONTRACT NO. 62700

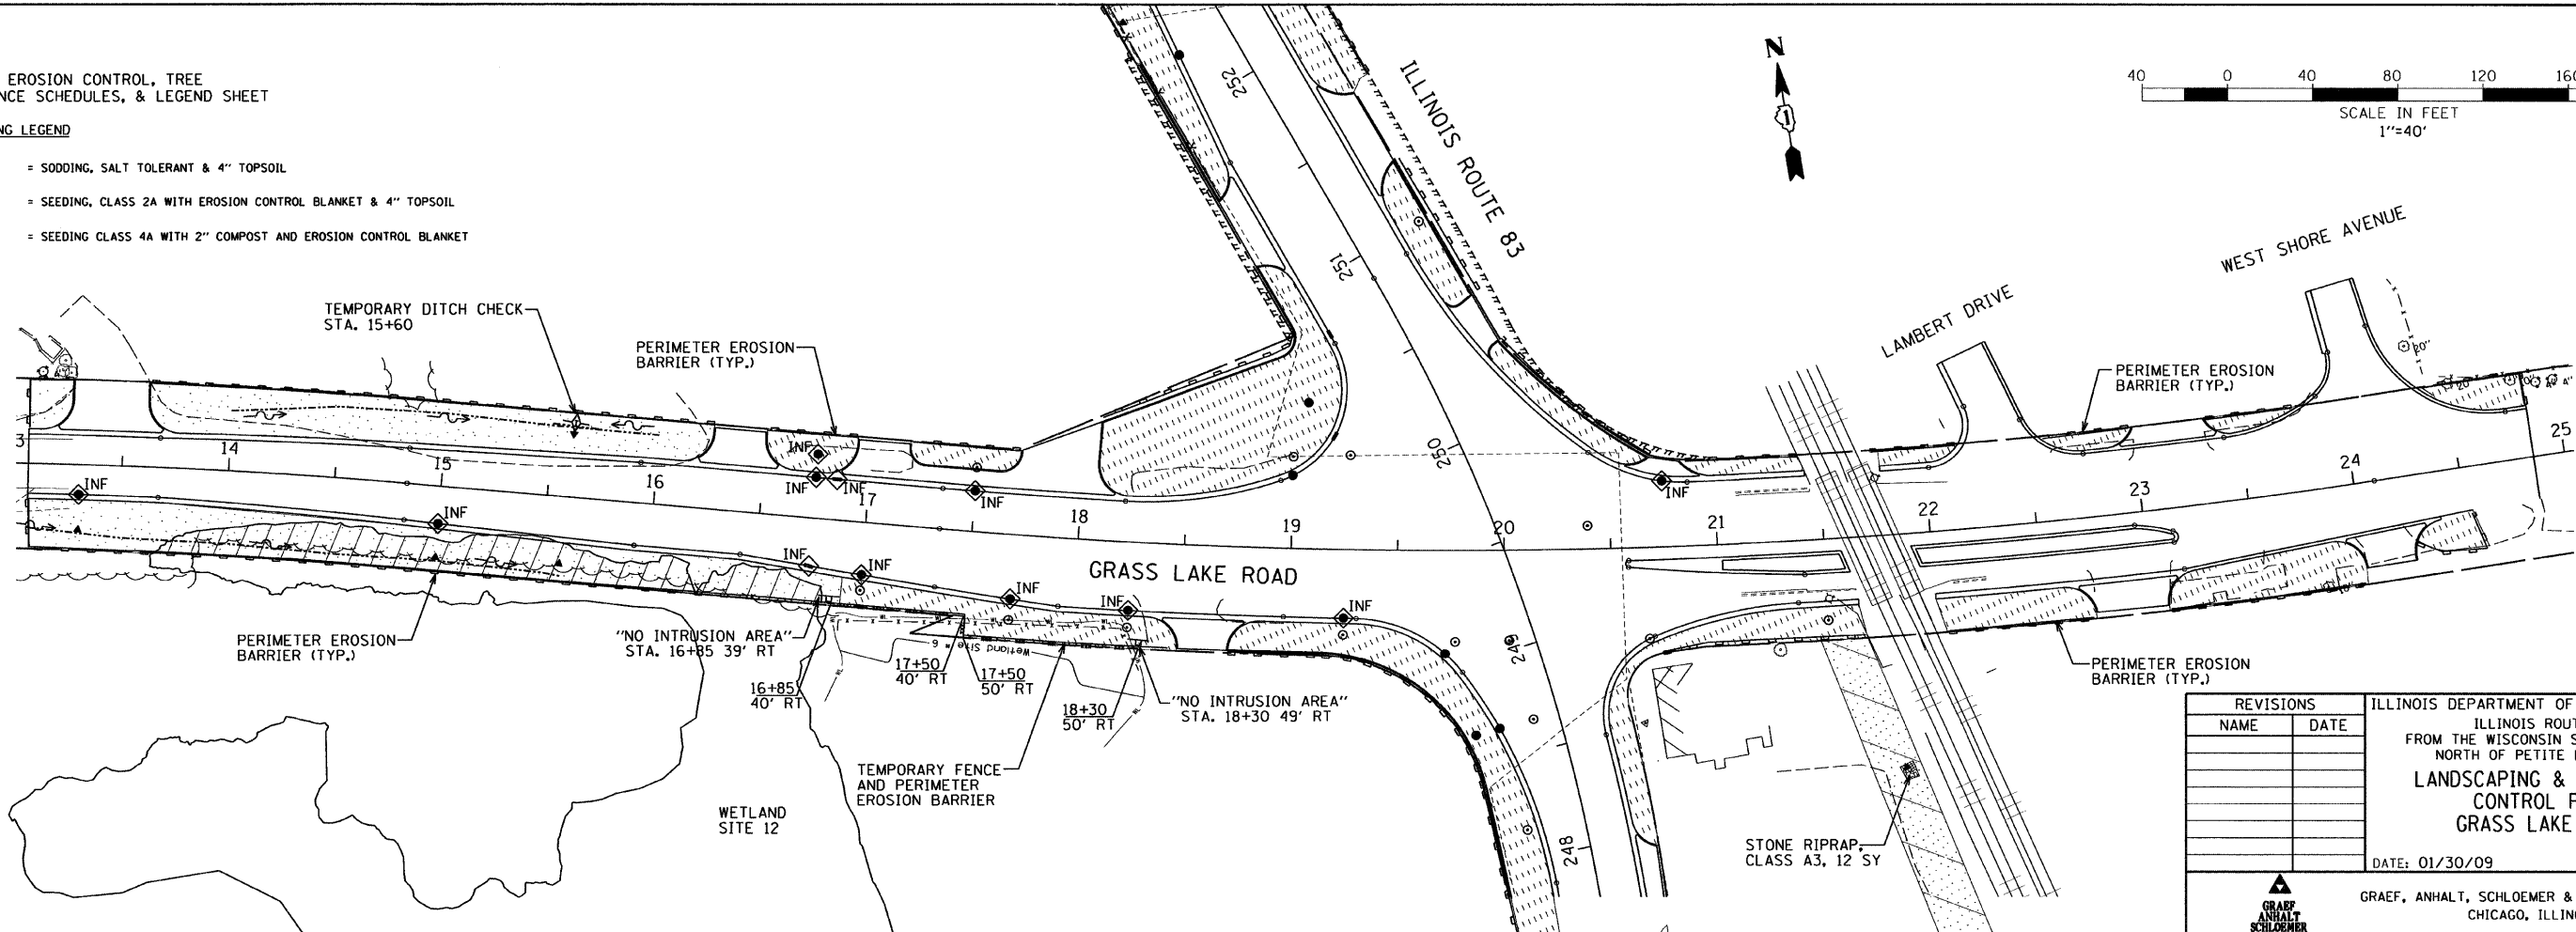
 
F.A. ROUTE NO.	SECTION	COUNTY	TOTAL SHEETS	SHEET NO.
866	*	LAKE	554	112
FED. ROAD DIST. NO.		ILLINOIS	FED. AID PROJECT	

*(L-2[W,R];6,6A & 6 EXT) WRS-1

NOTE:
REFER TO EROSION CONTROL, TREE MAINTENANCE SCHEDULES, & LEGEND SHEET

LANDSCAPING LEGEND

-  = SOODING, SALT TOLERANT & 4" TOPSOIL
-  = SEEDING, CLASS 2A WITH EROSION CONTROL BLANKET & 4" TOPSOIL
-  = SEEDING CLASS 4A WITH 2" COMPOST AND EROSION CONTROL BLANKET



REVISIONS		ILLINOIS DEPARTMENT OF TRANSPORTATION ILLINOIS ROUTE 83 FROM THE WISCONSIN STATE LINE TO NORTH OF PETITE LAKE ROAD LANDSCAPING & EROSION CONTROL PLAN GRASS LAKE ROAD DATE: 01/30/09
NAME	DATE	
		DRAWN BY: EUB CHECKED BY: MW GRAEF, ANHALT, SCHLOEMER & ASSOCIATES, INC. CHICAGO, ILLINOIS

G:\2000\4024_N.ms\p\p\inset\er\con13.dgn
4/29/2009 9:48:57 AM