
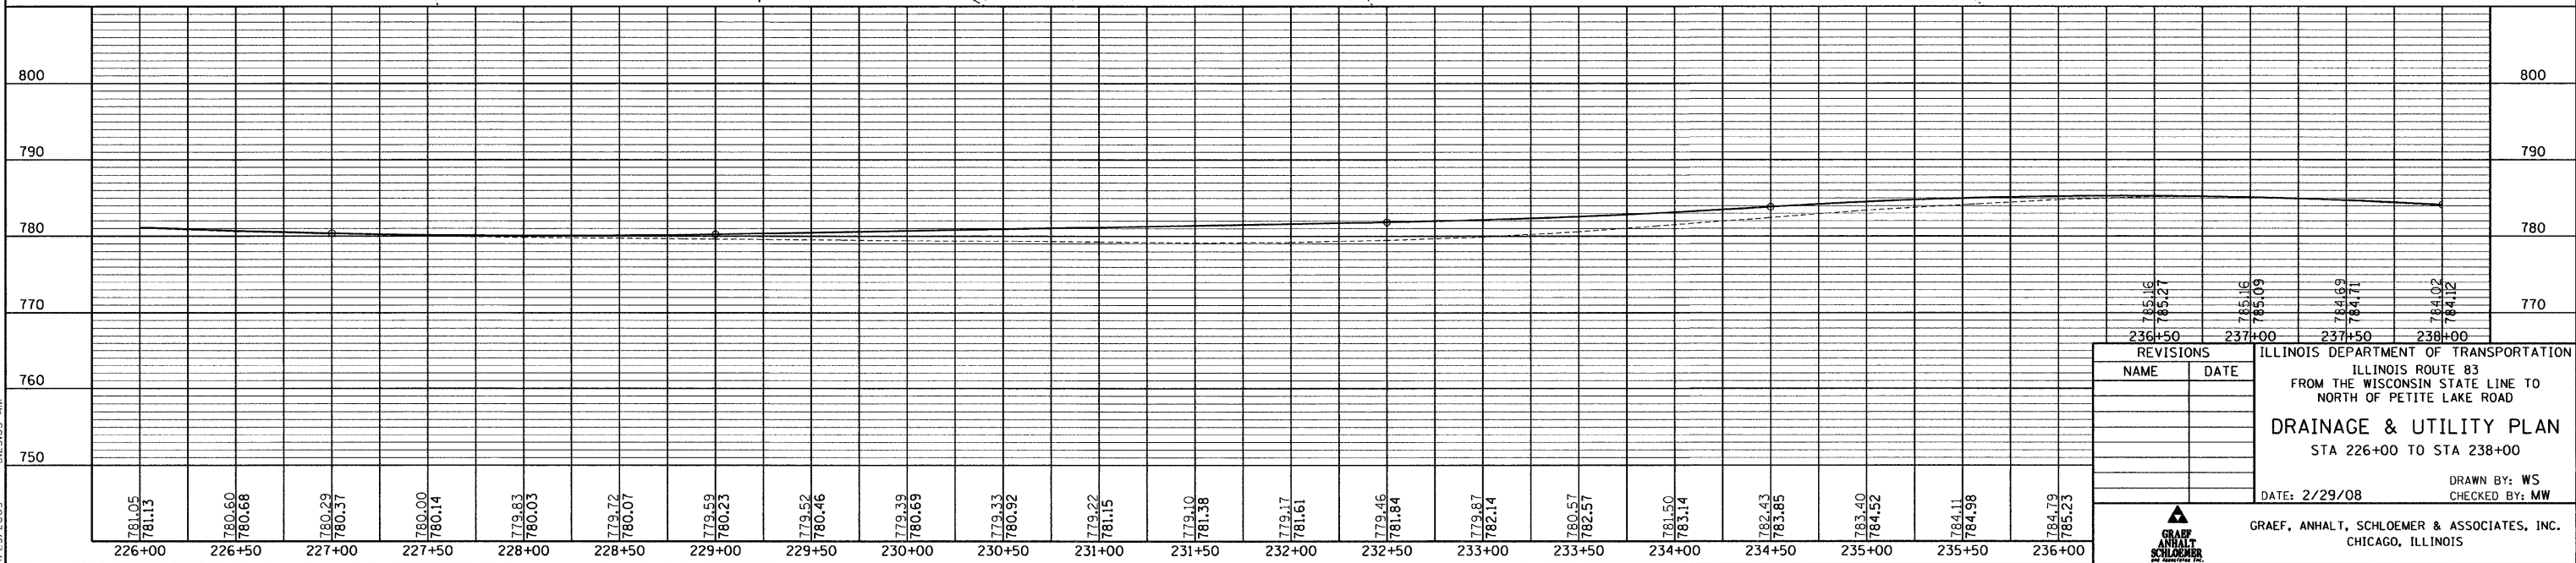
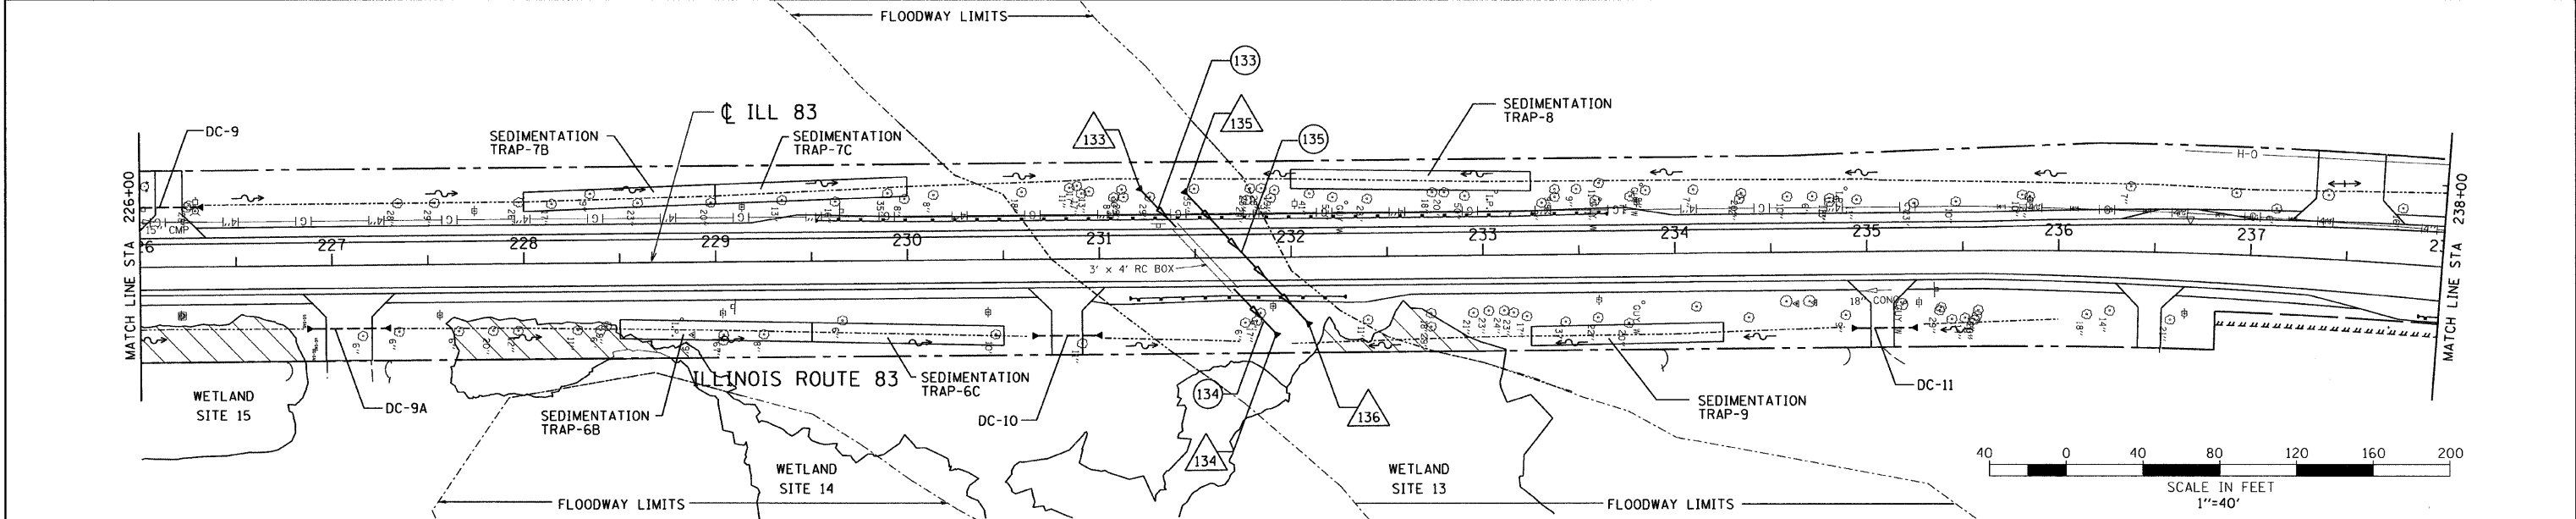
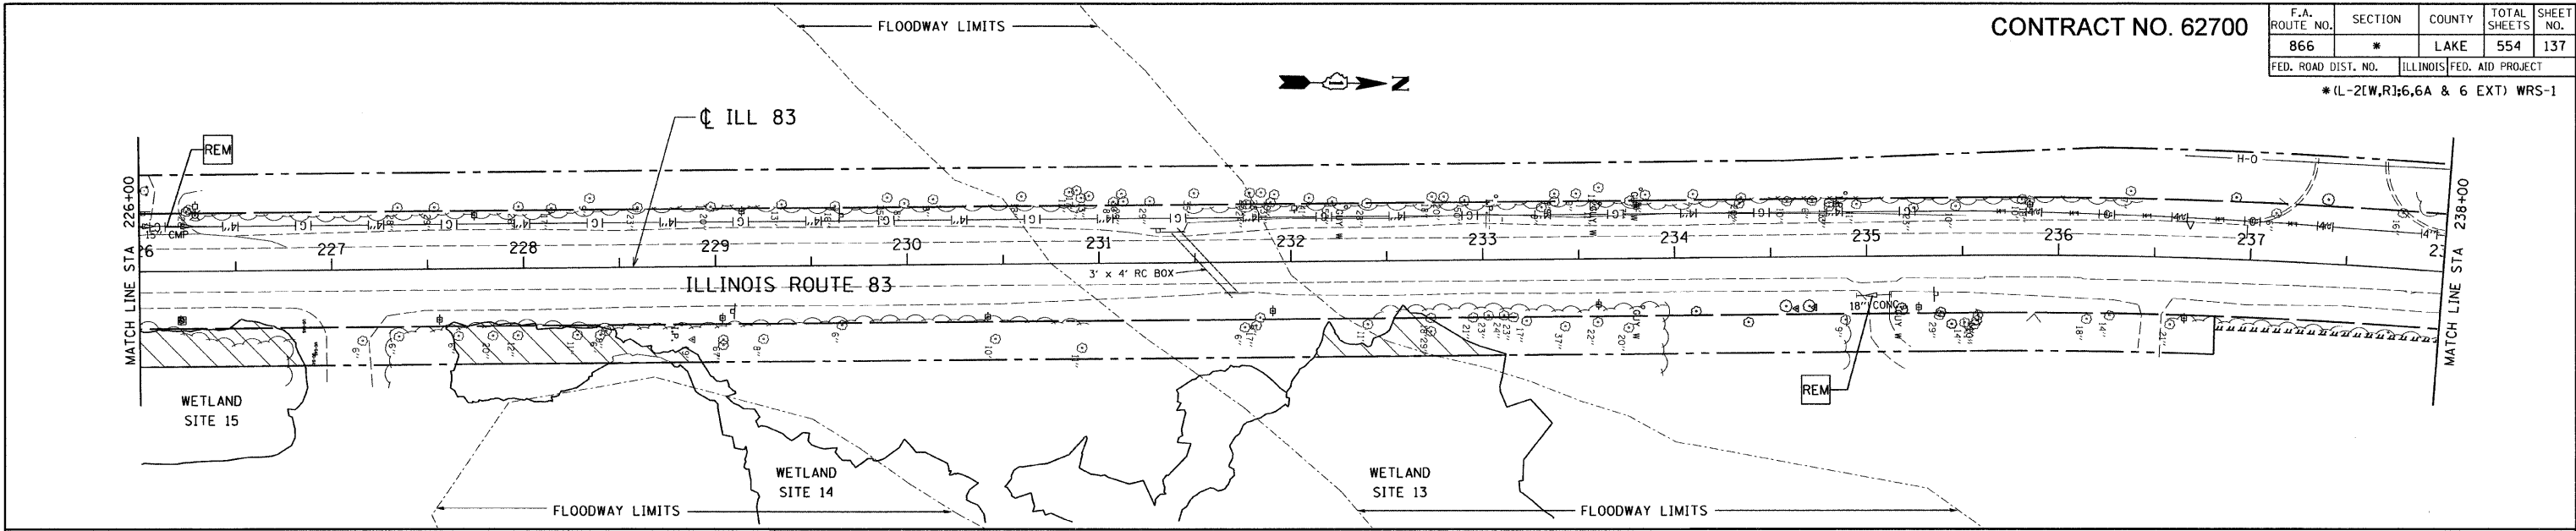


CONTRACT NO. 62700

F.A. ROUTE NO.	SECTION	COUNTY	TOTAL SHEETS	SHEET NO.
866	*	LAKE	554	137
FED. ROAD DIST. NO.		ILLINOIS	FED. AID PROJECT	

\*(L-2(W,R);6,6A & 6 EXT) WRS-1

 

REVISIONS	
NAME	DATE

ILLINOIS DEPARTMENT OF TRANSPORTATION  
 ILLINOIS ROUTE 83  
 FROM THE WISCONSIN STATE LINE TO  
 NORTH OF PETITE LAKE ROAD  
**DRAINAGE & UTILITY PLAN**  
 STA 226+00 TO STA 238+00  
 DATE: 2/29/08  
 DRAWN BY: WS  
 CHECKED BY: MW  
 GRAEF, ANHALT, SCHLOEMER & ASSOCIATES, INC.  
 CHICAGO, ILLINOIS

G:\2004024\_N\m\plan\set1\_40duplan07.dgn 4/29/2005 8:25:05 AM