
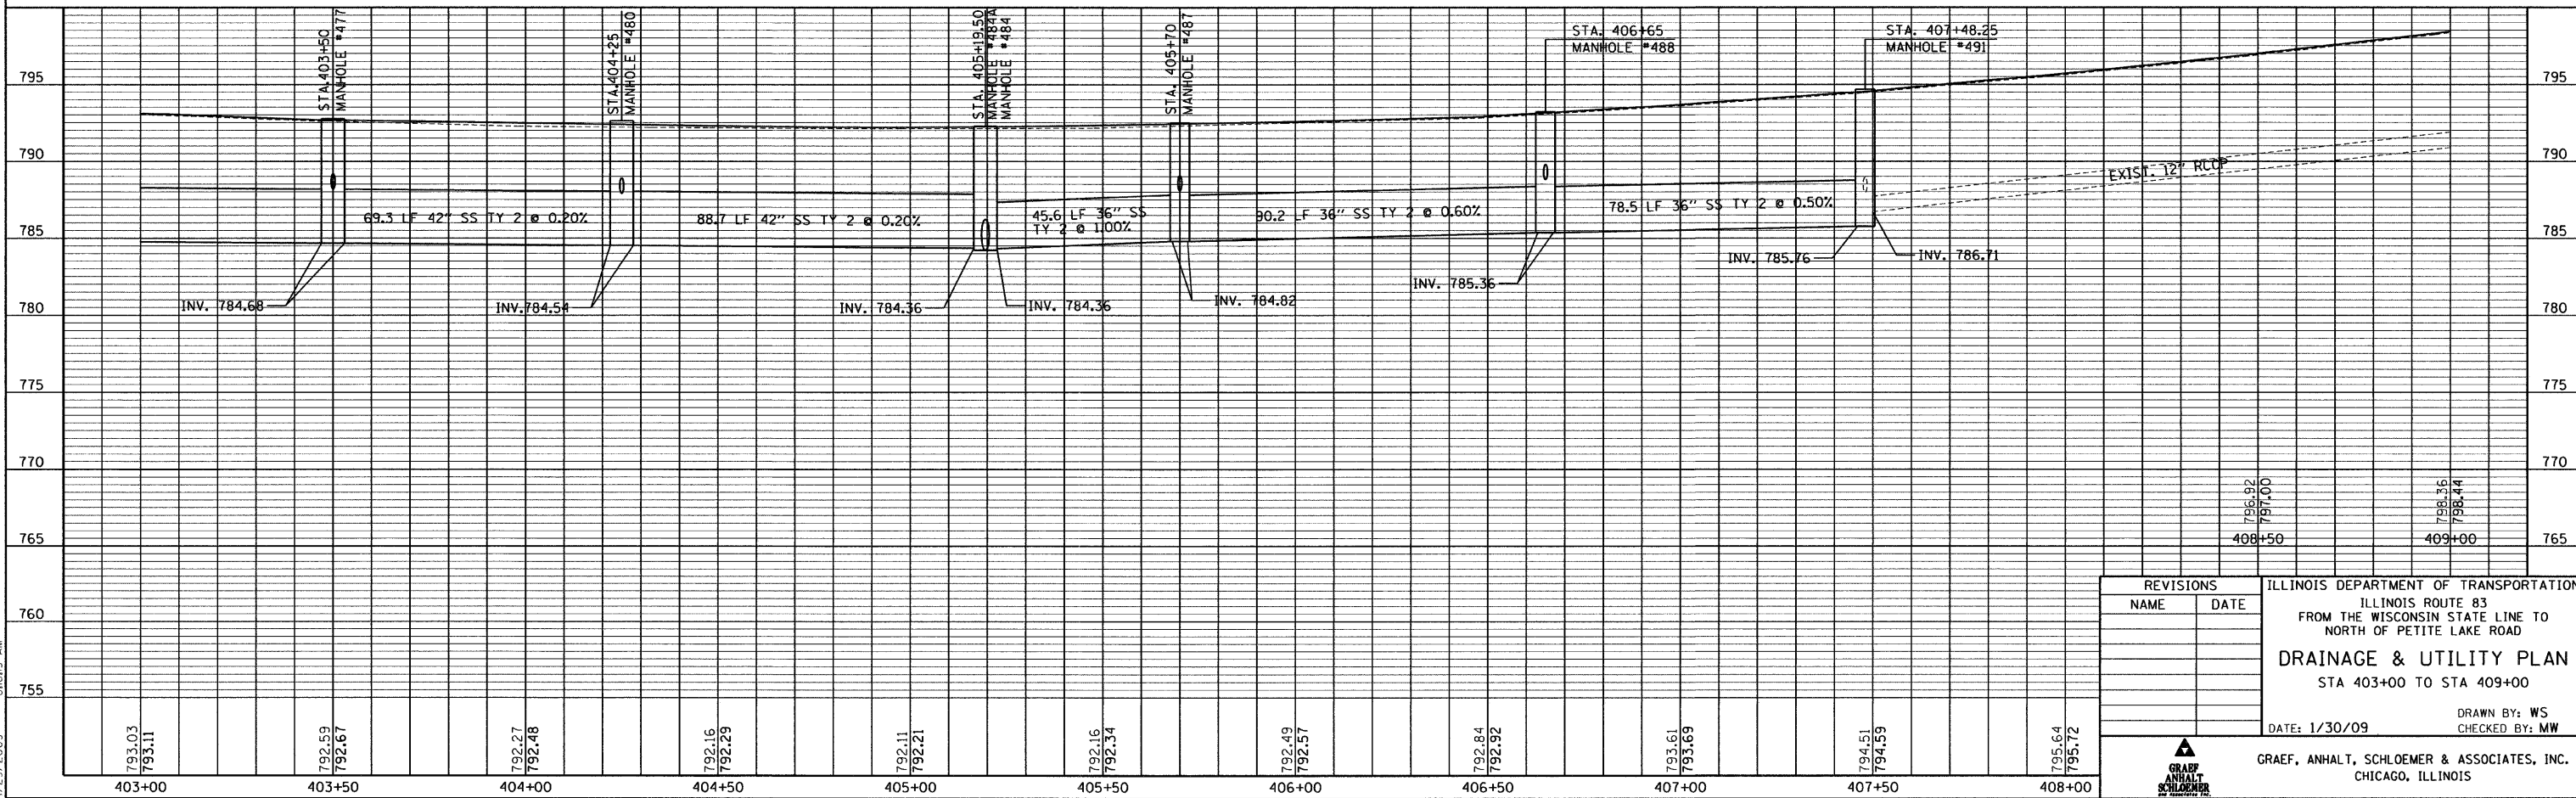
 


CONTRACT NO. 62700

F.A. ROUTE NO.	SECTION	COUNTY	TOTAL SHEETS	SHEET NO.
866	*	LAKE	554	149
FED. ROAD DIST. NO.	ILLINOIS	FED. AID PROJECT		

\*(L-2(W,R);6,6A & 6 EXT) WRS-1

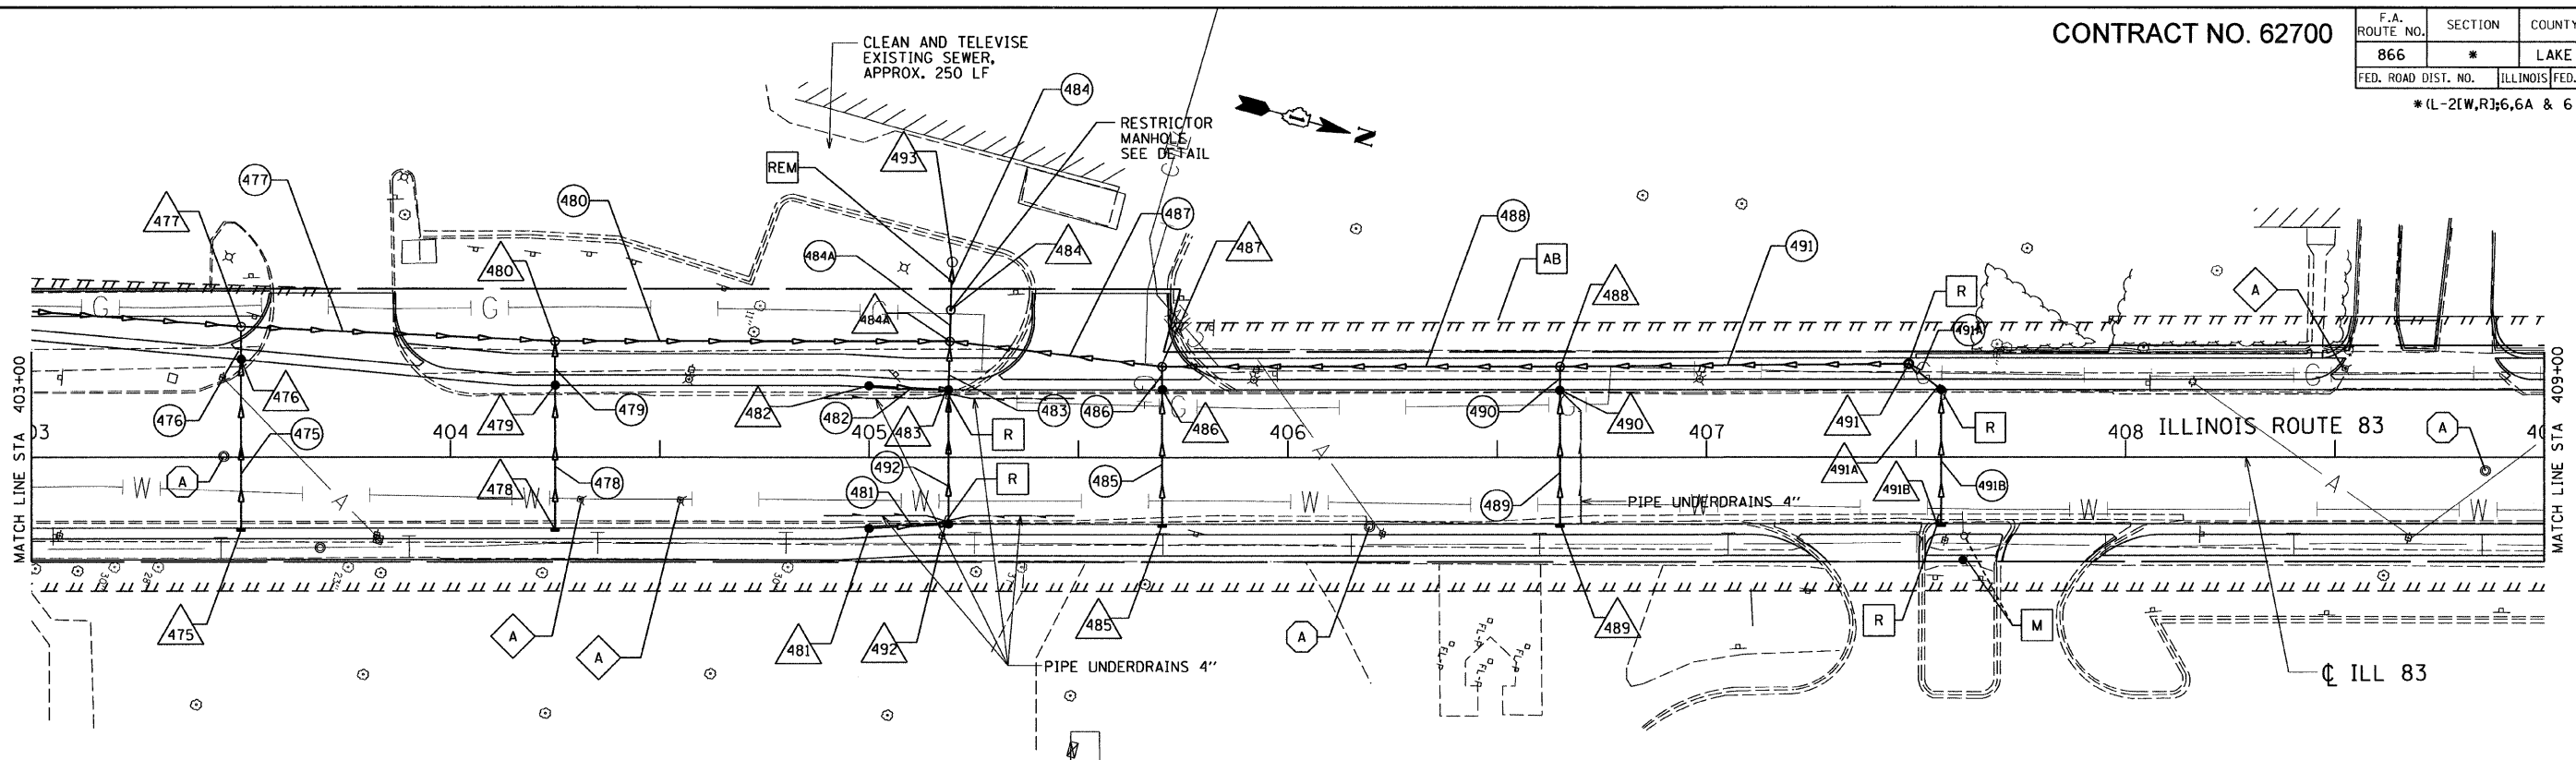

REVISIONS	
NAME	DATE

ILLINOIS DEPARTMENT OF TRANSPORTATION  
ILLINOIS ROUTE 83  
FROM THE WISCONSIN STATE LINE TO  
NORTH OF PETITE LAKE ROAD

**DRAINAGE & UTILITY PLAN**  
STA 403+00 TO STA 409+00

DATE: 1/30/09  
DRAWN BY: WS  
CHECKED BY: MW

GRAEF, ANHALT, SCHLOEMER & ASSOCIATES, INC.  
CHICAGO, ILLINOIS

G:\2000\4024\_N.ms\p\pense\20duplan05.dgn 4/25/2009 8:46:19 AM