
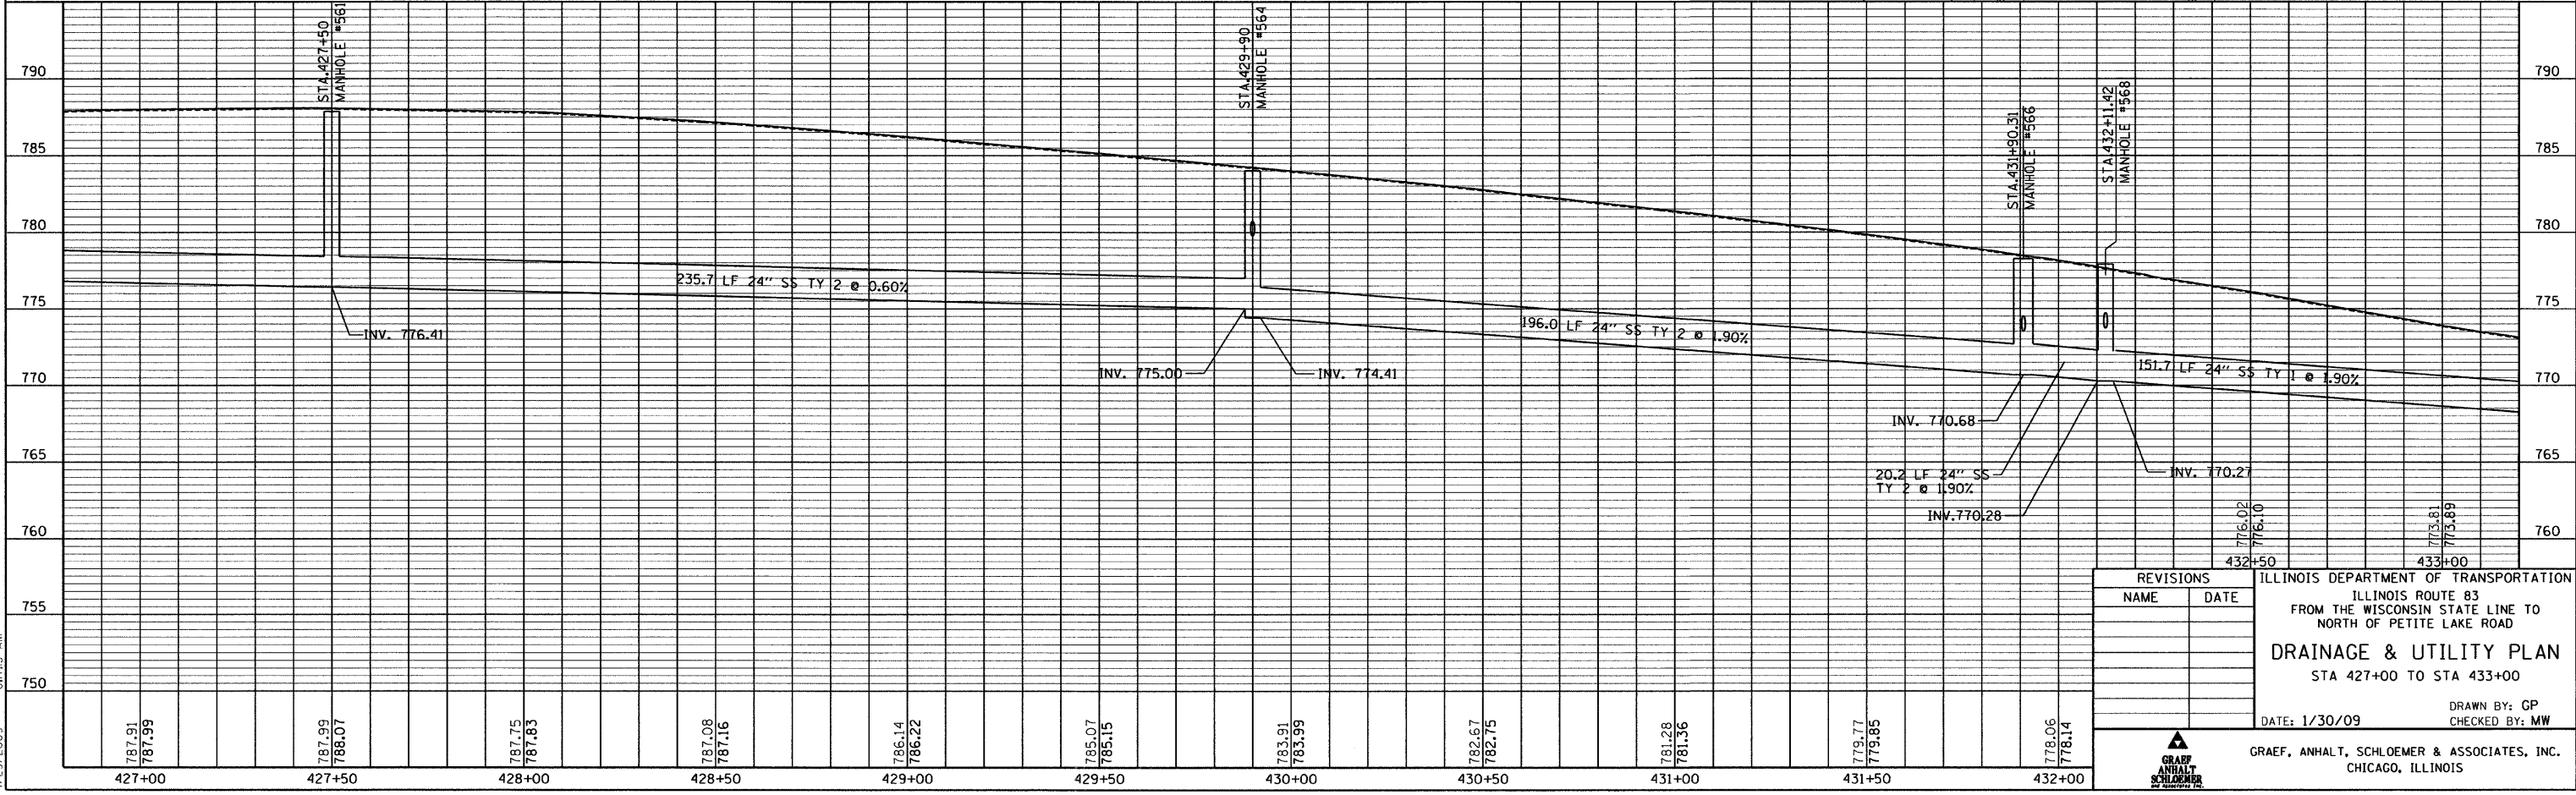


CONTRACT NO. 62700

F.A. ROUTE NO.	SECTION	COUNTY	TOTAL SHEETS	SHEET NO.
866	*	LAKE	554	153
FED. ROAD DIST. NO.	ILLINOIS	FED. AID PROJECT		
			*(L-2(W,R);6,6A & 6 EXT) WRS-1	

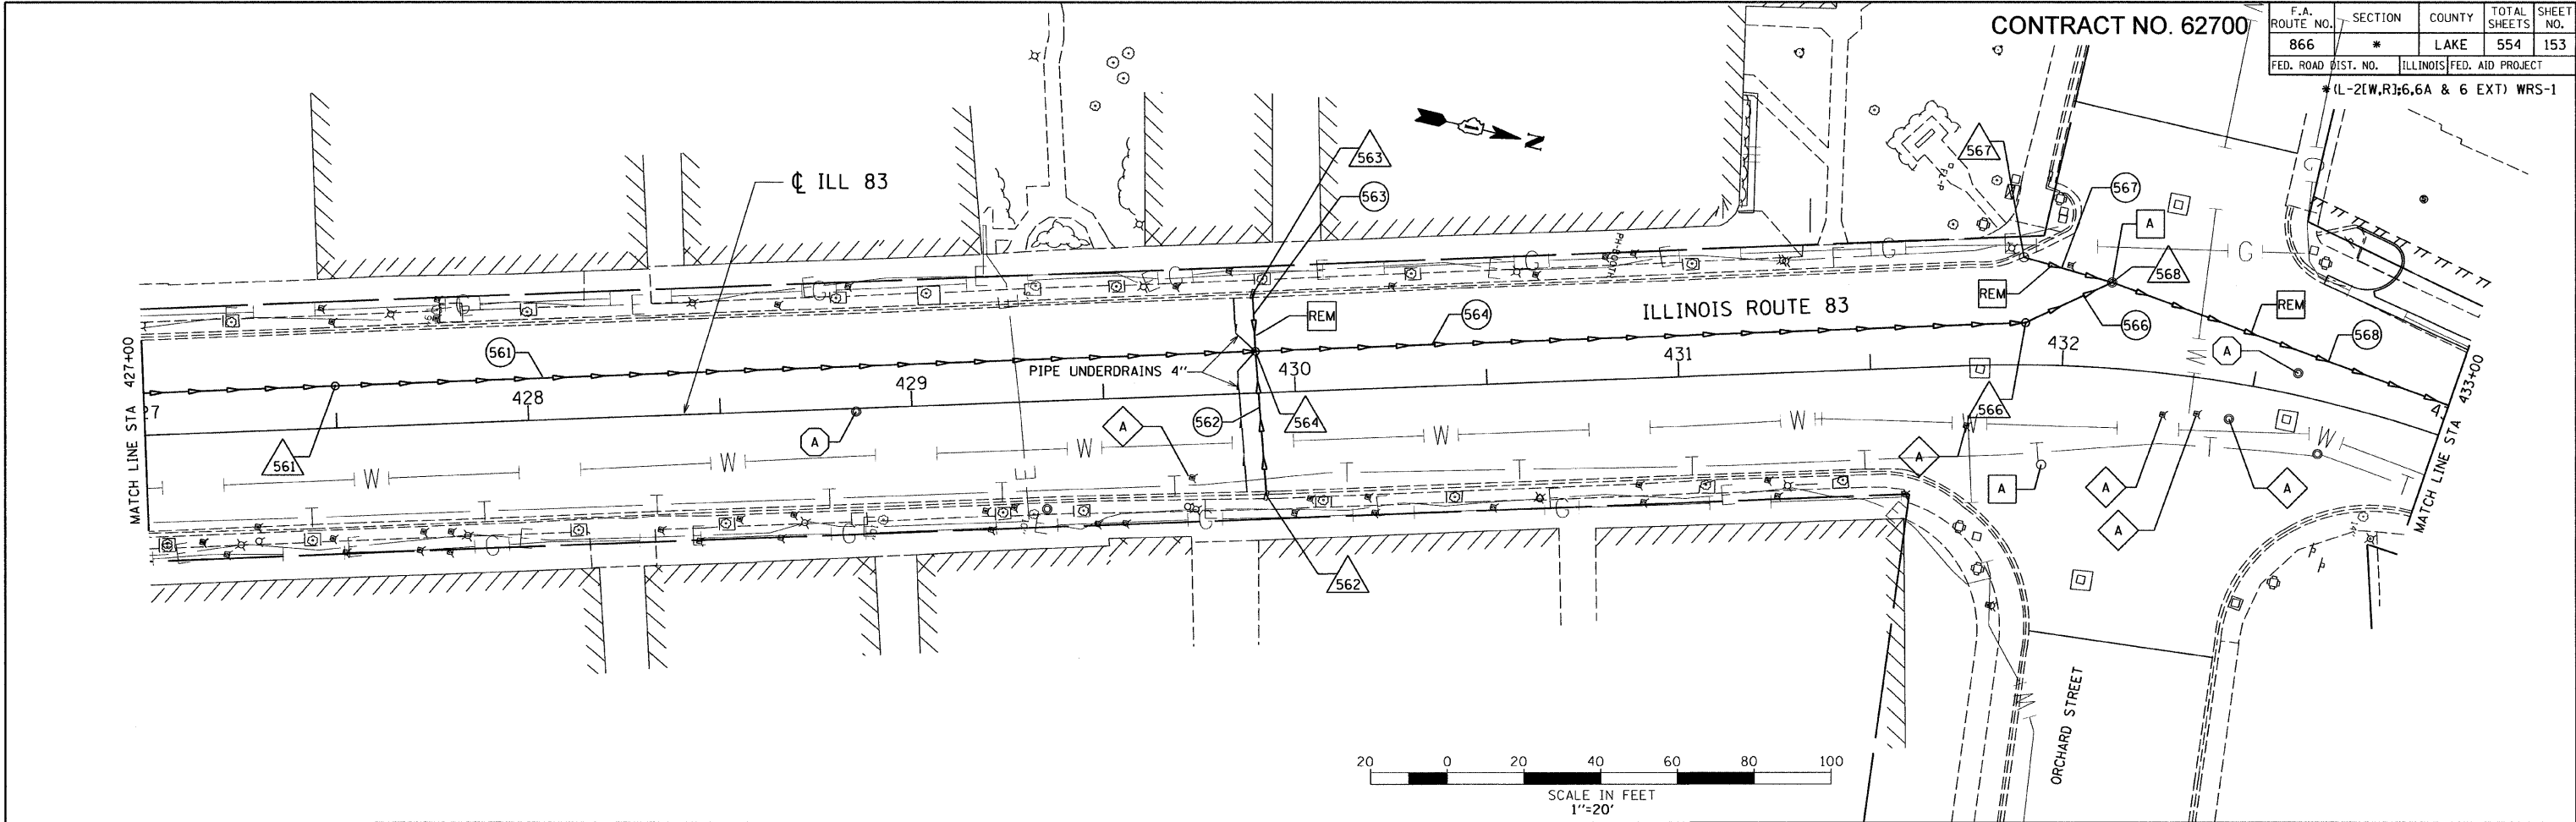

REVISIONS	
NAME	DATE

ILLINOIS DEPARTMENT OF TRANSPORTATION  
ILLINOIS ROUTE 83  
FROM THE WISCONSIN STATE LINE TO  
NORTH OF PETITE LAKE ROAD  
**DRAINAGE & UTILITY PLAN**  
STA 427+00 TO STA 433+00  
DATE: 1/30/09  
DRAWN BY: CP  
CHECKED BY: MW  
GRAEF, ANHALT, SCHLOEMER & ASSOCIATES, INC.  
CHICAGO, ILLINOIS

G:\20004024.M\ms\plansef\20cupl09.dgn  
4/23/2009 8:11:13 AM