
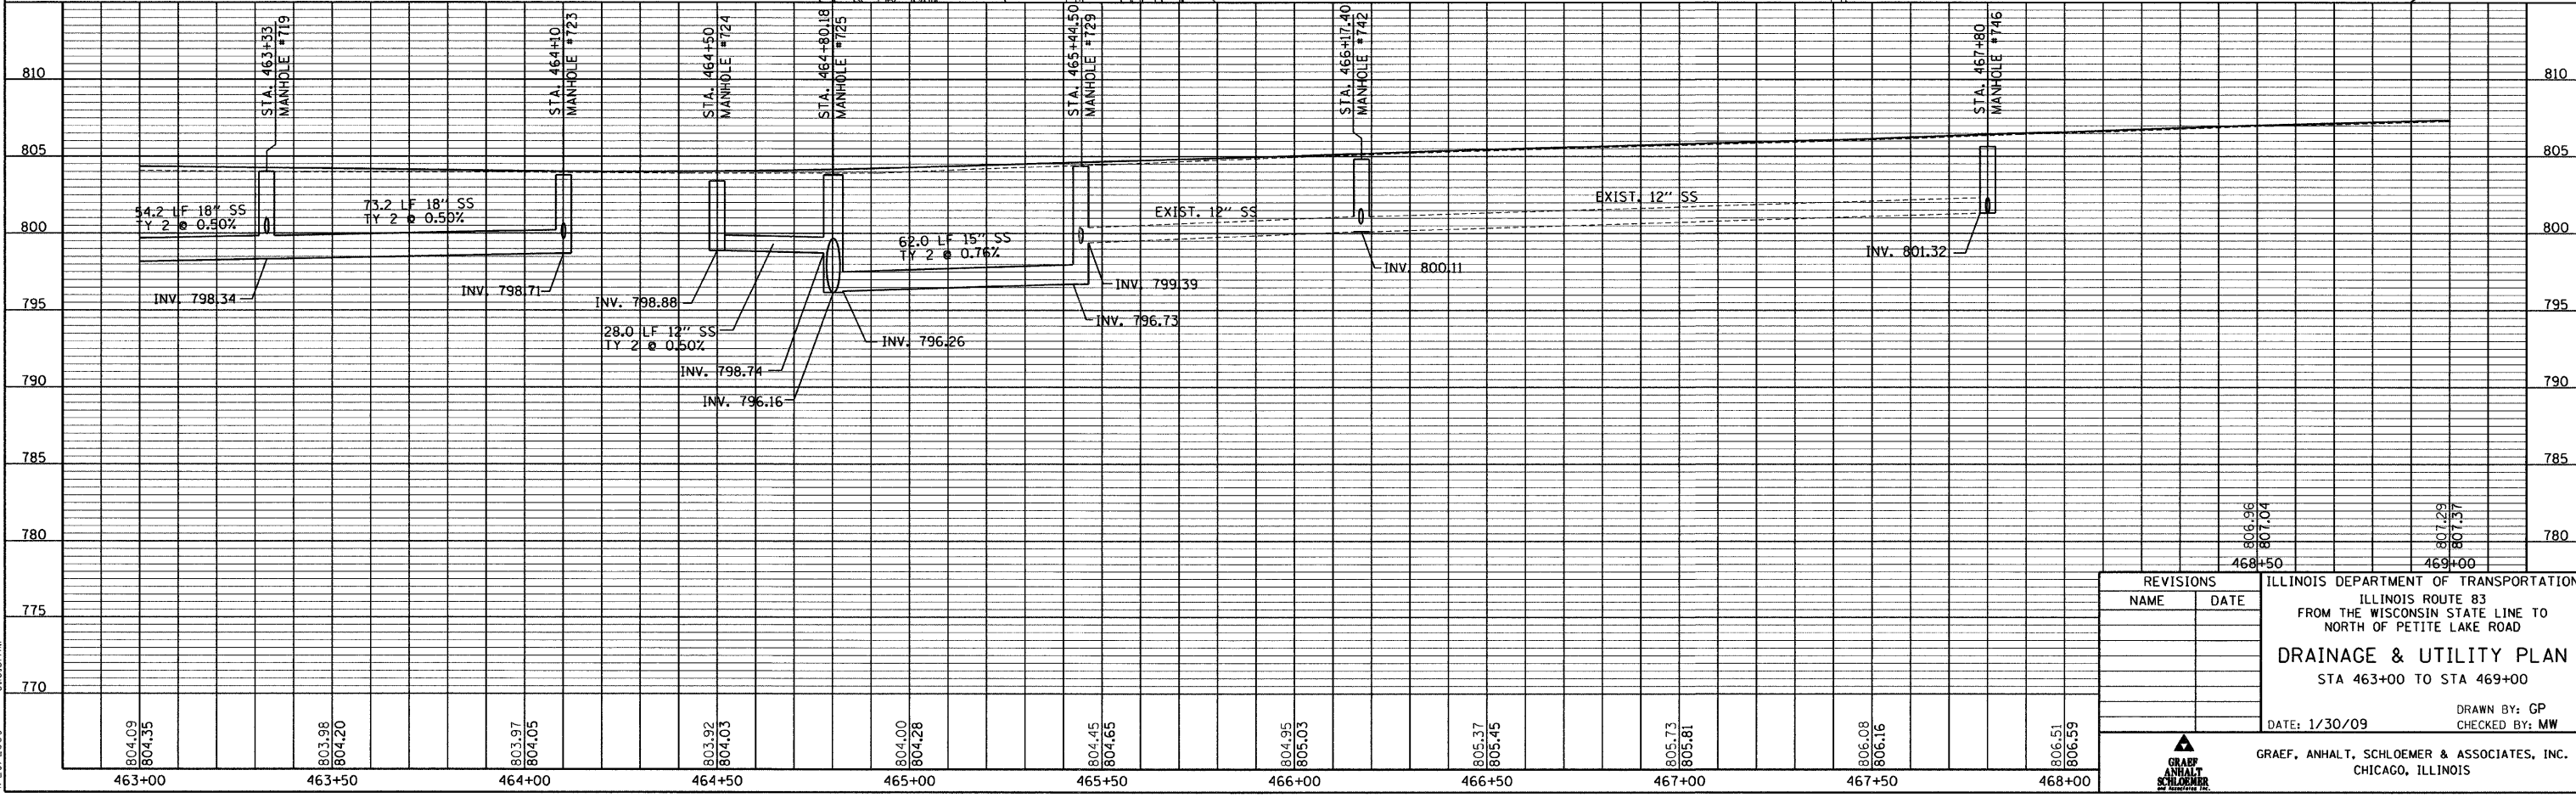


CONTRACT NO. 62700

F.A. ROUTE NO.	SECTION	COUNTY	TOTAL SHEETS	SHEET NO.
866	*	LAKE	554	159
FED. ROAD DIST. NO.	ILLINOIS	FED. AID PROJECT		
*(L-2(W,R);6,6A & 6 EXT) WRS-1				

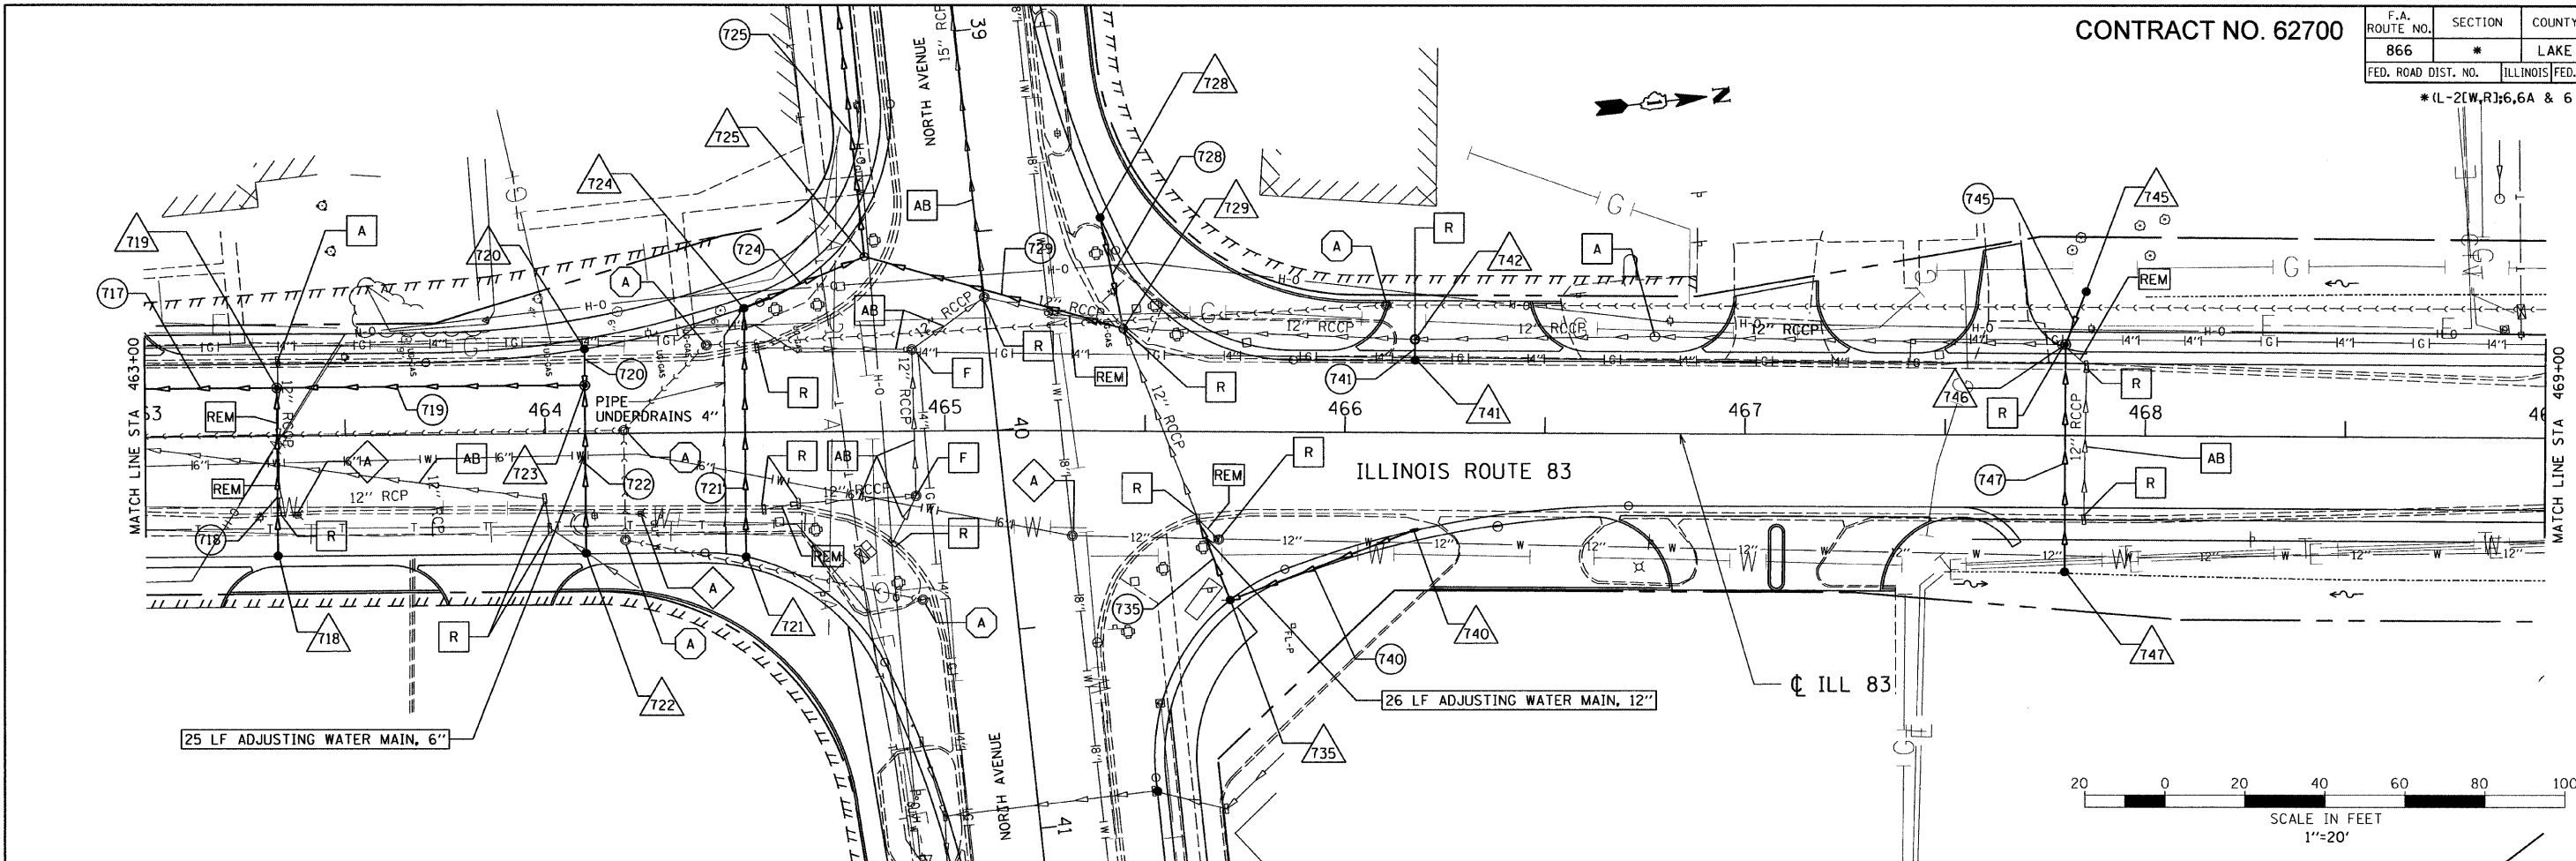

REVISIONS	
NAME	DATE

ILLINOIS DEPARTMENT OF TRANSPORTATION
 ILLINOIS ROUTE 83
 FROM THE WISCONSIN STATE LINE TO
 NORTH OF PETITE LAKE ROAD
DRAINAGE & UTILITY PLAN
 STA 463+00 TO STA 469+00
 DATE: 1/30/09
 DRAWN BY: GP
 CHECKED BY: MW

GRAEF, ANHALT, SCHLOEMER & ASSOCIATES, INC.
 CHICAGO, ILLINOIS

G:\2004\024_M\ms\plansef\20cuplan15.dgn 4/29/2009 8:18:31 AM