
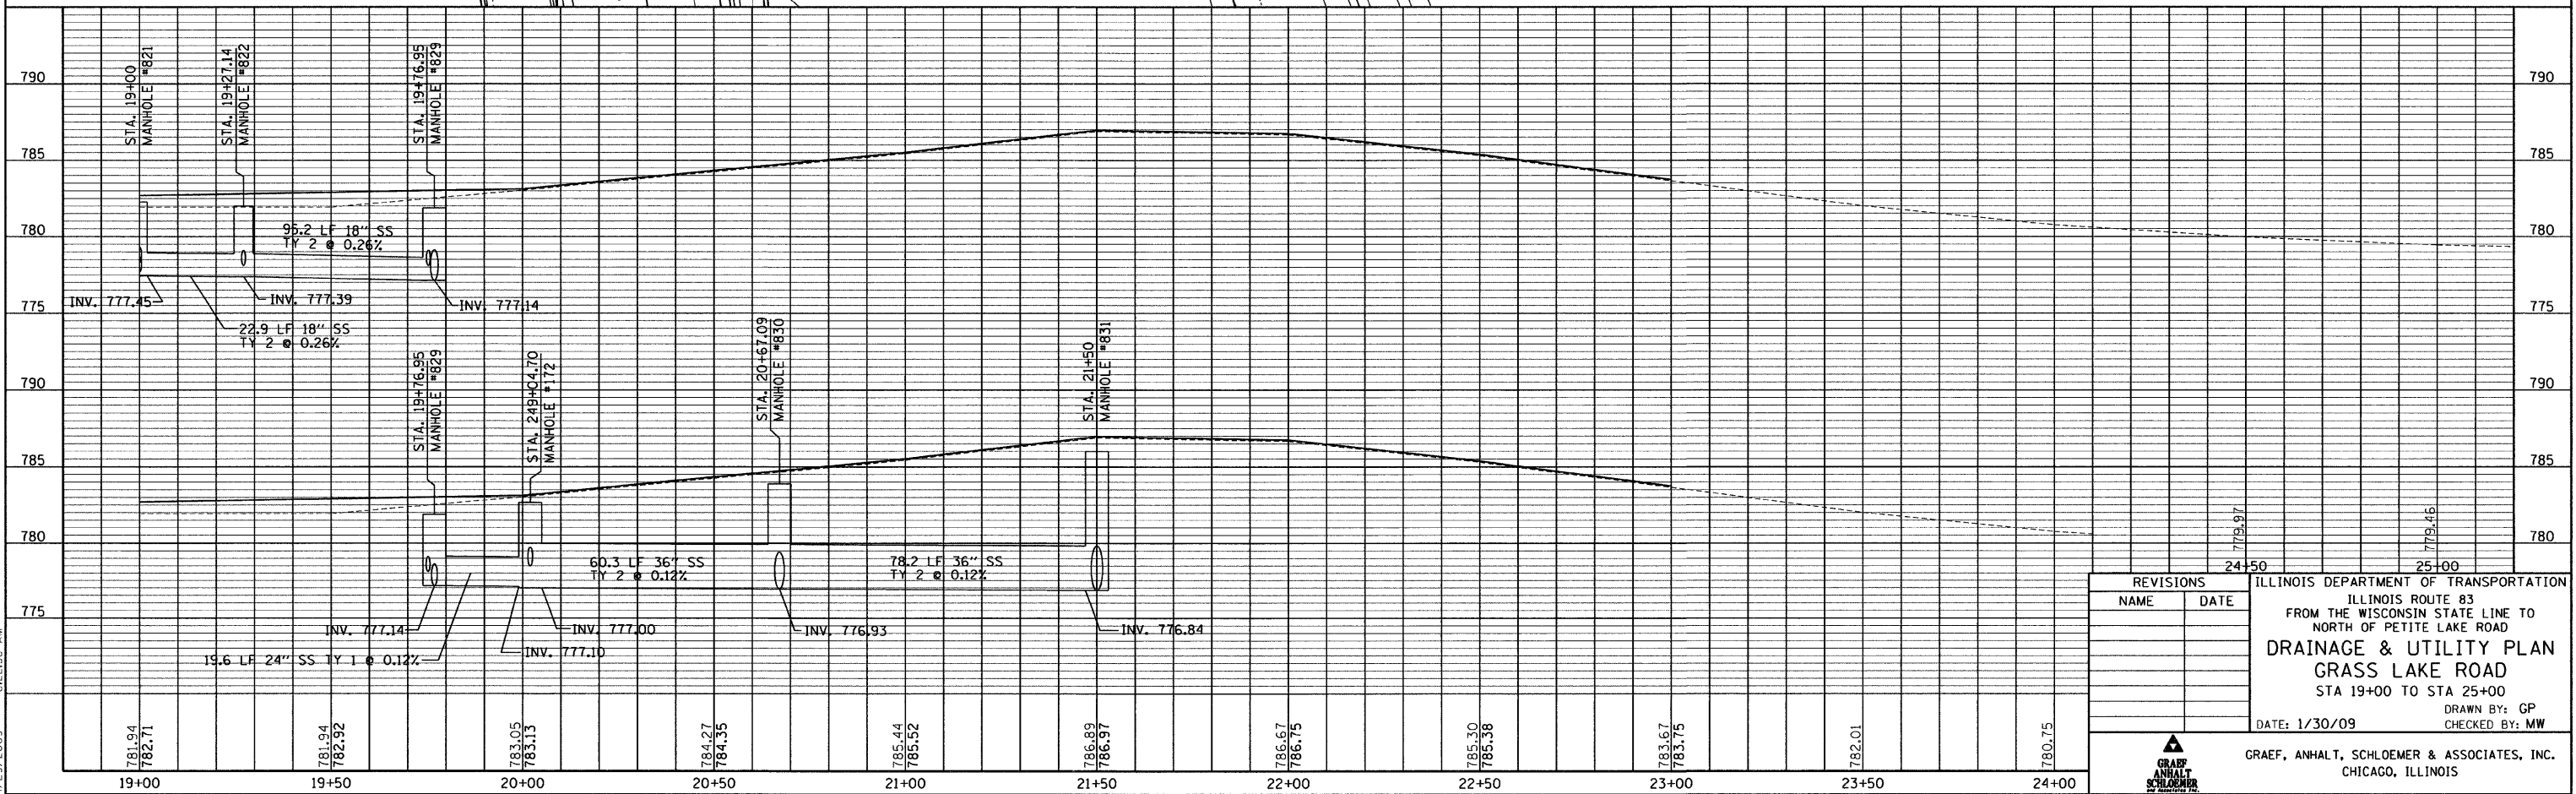
 


F.A. ROUTE NO.	SECTION	COUNTY	TOTAL SHEETS	SHEET NO.
866	*	LAKE	554	165
FED. ROAD DIST. NO.	ILLINOIS FED. AID PROJECT			

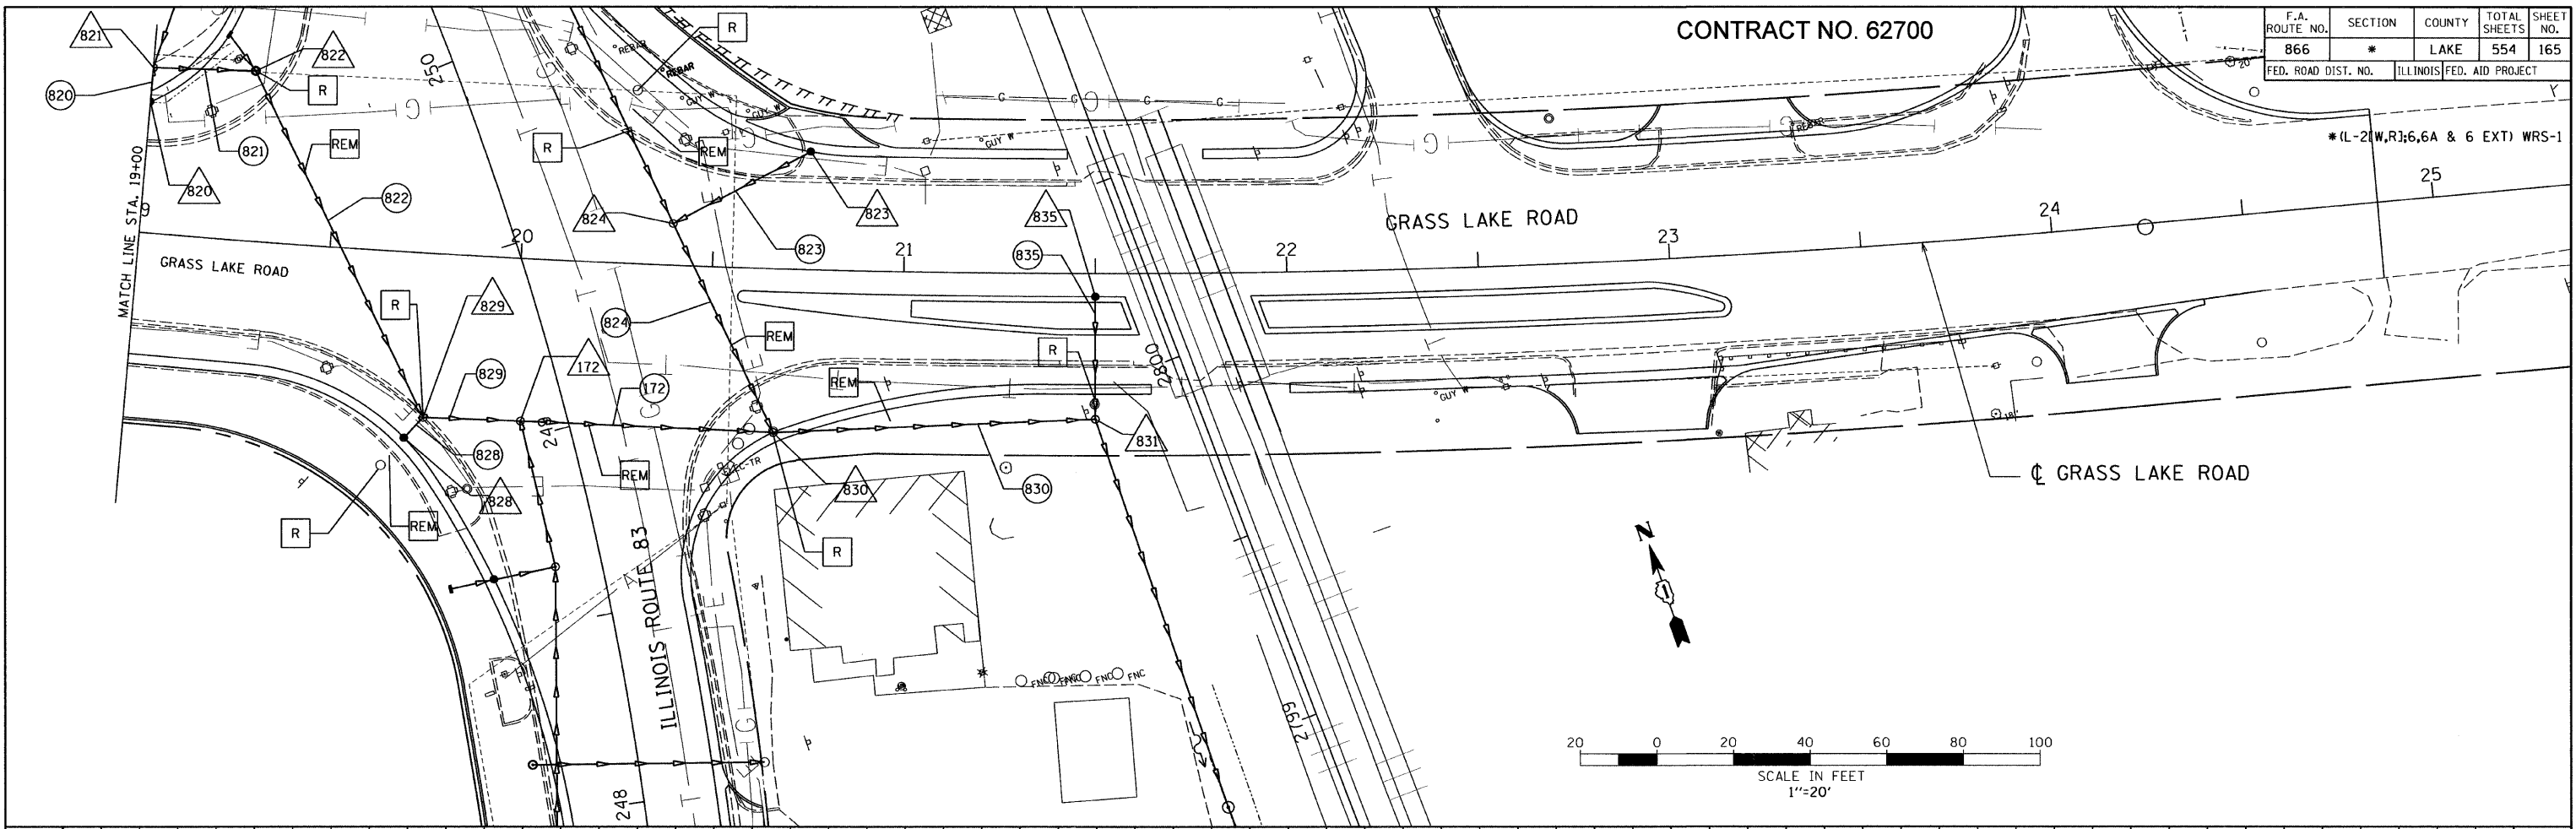

REVISIONS	
NAME	DATE

ILLINOIS DEPARTMENT OF TRANSPORTATION  
 ILLINOIS ROUTE 83  
 FROM THE WISCONSIN STATE LINE TO  
 NORTH OF PETITE LAKE ROAD  
**DRAINAGE & UTILITY PLAN**  
 GRASS LAKE ROAD  
 STA 19+00 TO STA 25+00  
 DATE: 1/30/09  
 DRAWN BY: GP  
 CHECKED BY: MW

G:\20040424\_N\ms\p\cse\2004\plan21.dgn 4/29/2009 8:22:36 AM



GRAEF, ANHALT, SCHLOEMER & ASSOCIATES, INC.  
 CHICAGO, ILLINOIS