



F.A. ROUTE NO.	SECTION	COUNTY	TOTAL SHEETS	SHEET NO.
866	*	LAKE	554	250
FED. ROAD DIST. NO.		ILLINOIS	FED. AID PROJECT	
*(L-2(LW,R);6,6A & 6 EXT) WRS-1				

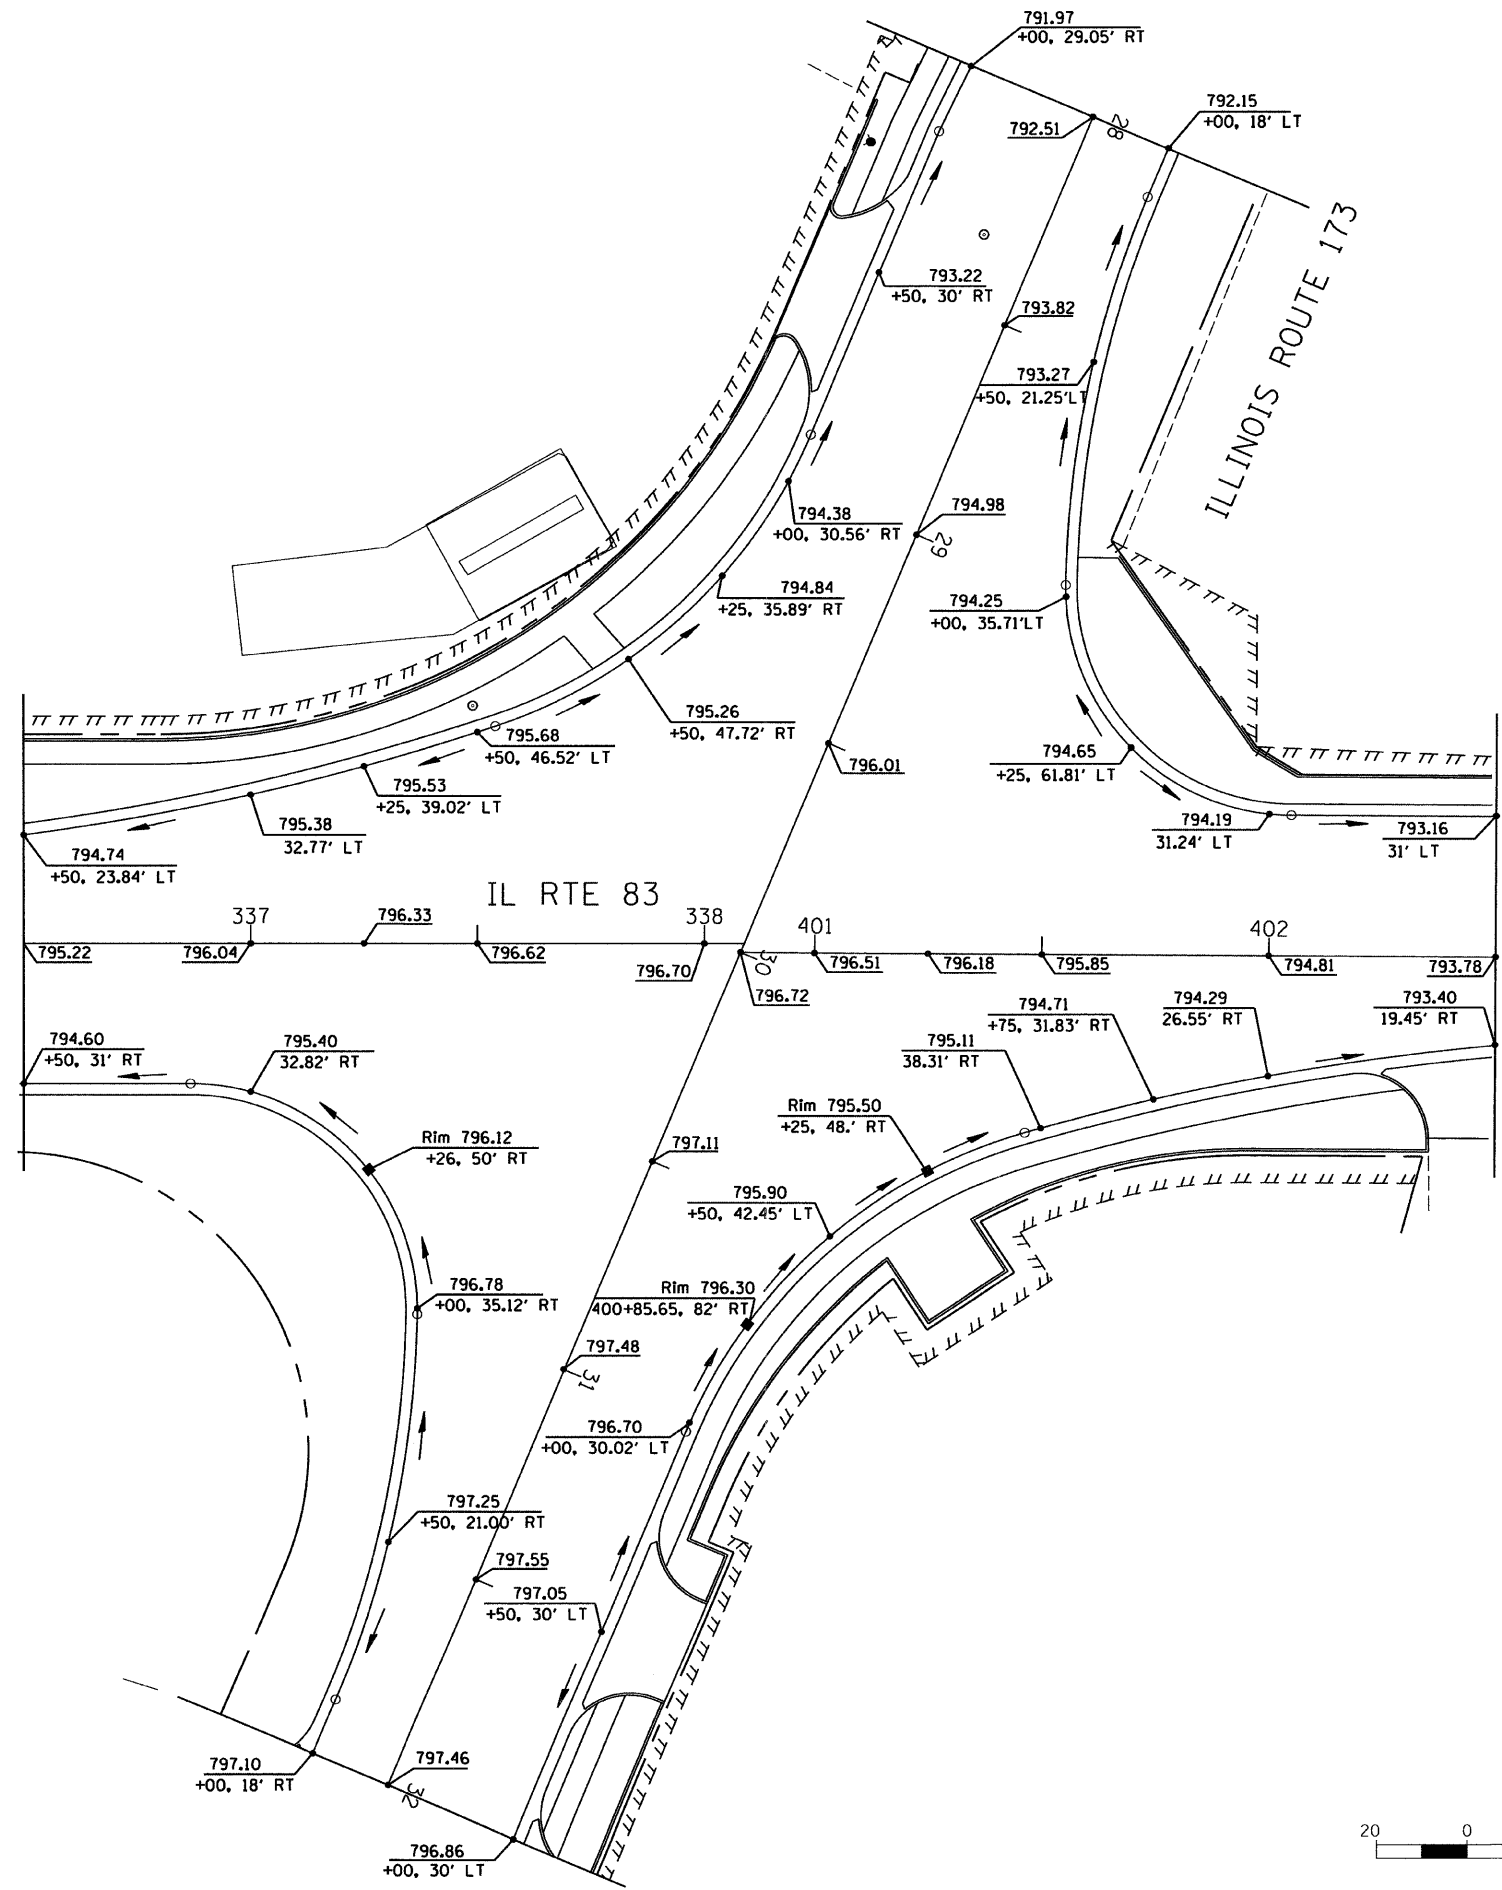

LEGEND:

- 794.76 (ELEVATION)
+00, 44' LT/RT (STATION, OFFSET)
- DIRECTION OF FLOW

 

REVISIONS		ILLINOIS DEPARTMENT OF TRANSPORTATION ILLINOIS ROUTE 83 FROM THE WISCONSIN STATE LINE TO NORTH OF PETITE LAKE ROAD INTERSECTION GRADING PLAN IL. RTE 83 AT ILLINOIS ROUTE 173 DATE: 01/30/09
NAME	DATE	

DRAWN BY: EUB
CHECKED BY: MW

GRAEF, ANHALT, SCHLOEMER & ASSOCIATES, INC.
CHICAGO, ILLINOIS

G:\2000\024 - N\ms\plan\set\grd03.dgn
1/26/2009 1:28:33 PM