



F.A. ROUTE NO.	SECTION	COUNTY	TOTAL SHEETS	SHEET NO.
866	*	LAKE	554	251
FED. ROAD DIST. NO.		ILLINOIS	FED. AID PROJECT	
*(L-21W,R);6,6A & 6 EXT) WRS-1				

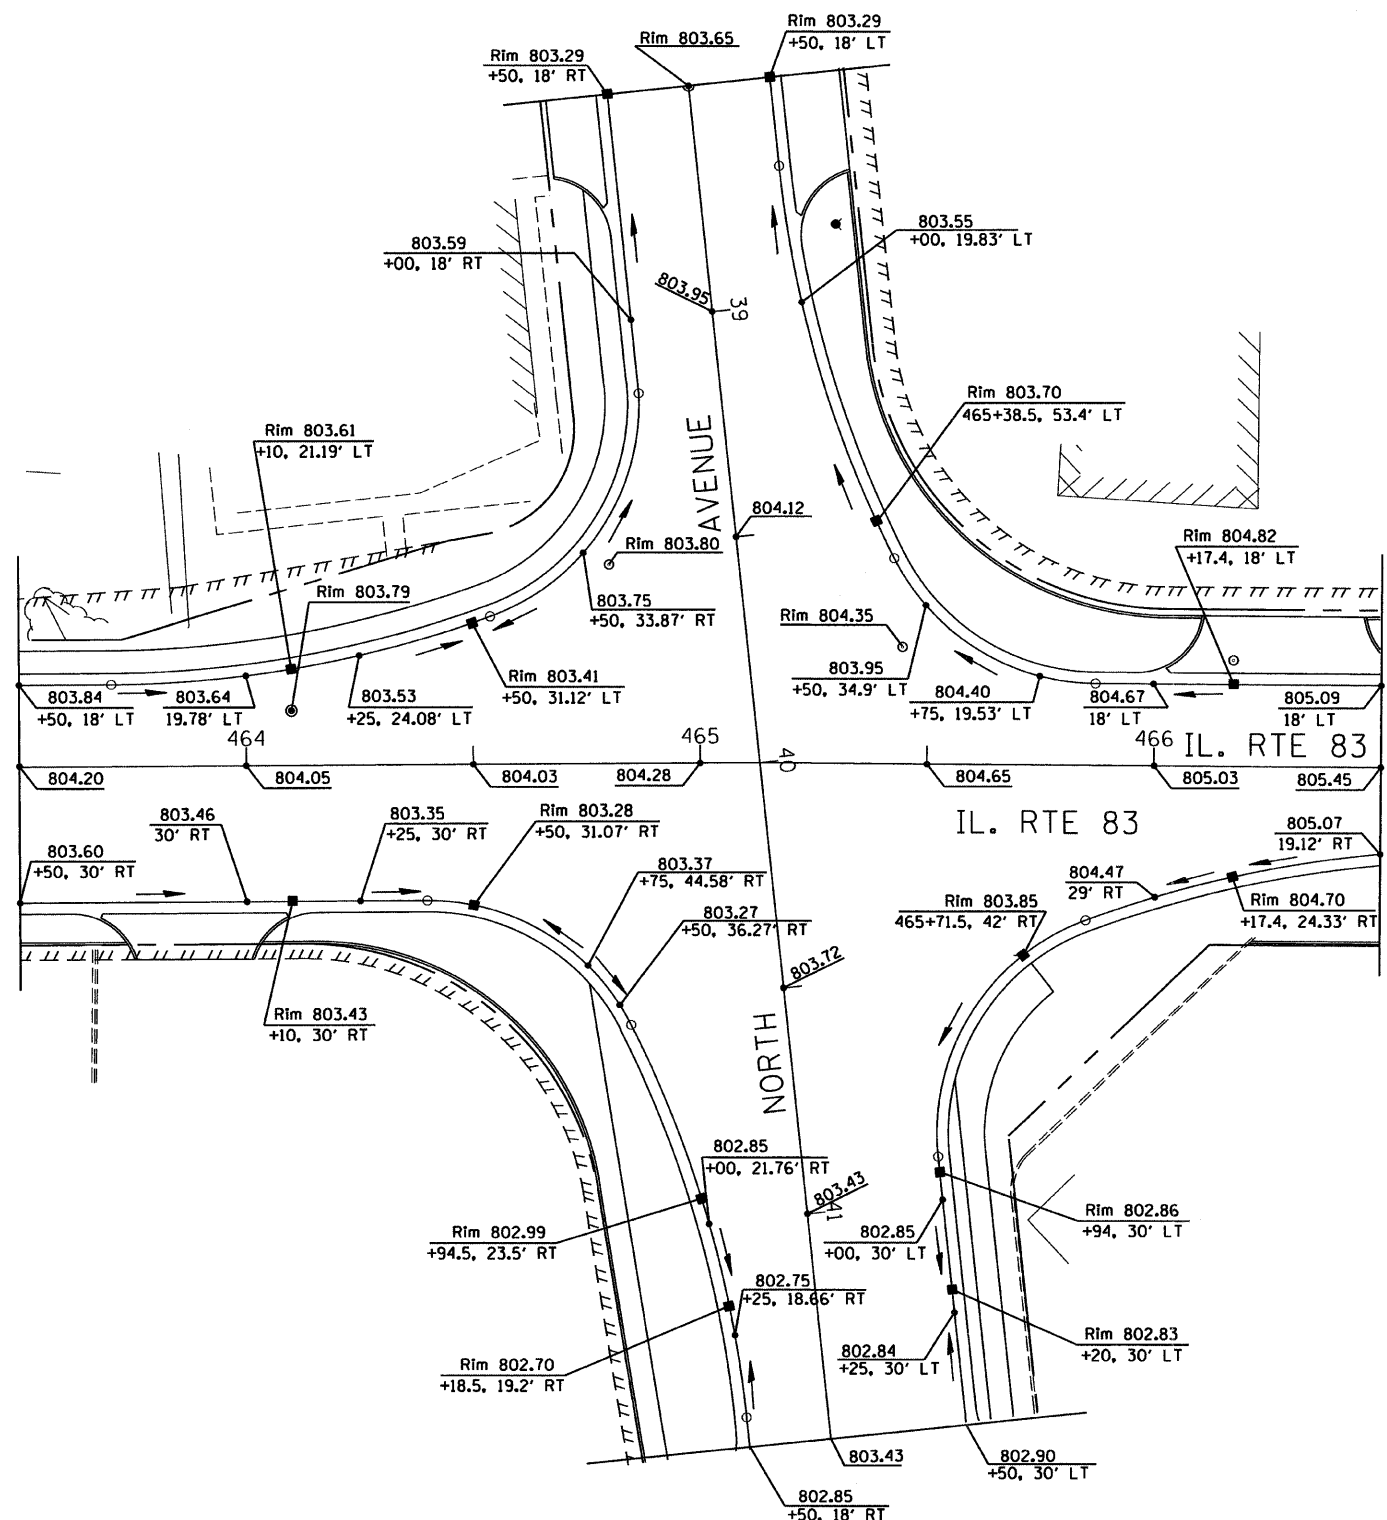

LEGEND:

794.76
+00, 44' LT/RT (ELEVATION)
(STATION, OFFSET)

→ (DIRECTION OF FLOW)

 

REVISIONS		ILLINOIS DEPARTMENT OF TRANSPORTATION ILLINOIS ROUTE 83 FROM THE WISCONSIN STATE LINE TO NORTH OF PETITE LAKE ROAD INTERSECTION GRADING PLAN IL. RTE 83 AT NORTH AVENUE
NAME	DATE	
		DRAWN BY: EUB CHECKED BY: MW DATE: 01/30/09 GRAEF, ANHALT, SCHLOEMER & ASSOCIATES, INC. CHICAGO, ILLINOIS

G:\2000\024_N\ms\p\license\grcd04.dgn 1/26/2009 12:34:53 PM