



TEMPORARY RUN-AROUND CURVE RRUN-1			COORDINATES	
MAIN PI DATA	CURVE DATA	SPIRAL DATA	NORTH	EAST
PI 12+19.26	Δ 7° 22' 04" (LT)	L 177.58'	PC 1,935,120.7654	987,521.2264
N 1,935,067.9471	D 2° 09' 00"	R 2,664.76'	CS 1,935,059.7999	987,858.1826
E 987,734.0272	T 171.57'	ϕ 0° 38' 10.9"	ST 1,935,043.4006	988,034.9950
Δ 9° 16' 36" (LT)	L 342.66'	LT 118.39'		
	R 2,664.76'	ST 59.20'		

TEMPORARY RUN-AROUND CURVE RRUN-2			COORDINATES	
MAIN PI DATA	CURVE DATA	SPIRAL DATA	NORTH	EAST
PI 21+09.76	Δ 0° 51' 00" (LT)	L 110.00'	TS 1,935,006.6712	988,484.6712
N 1,934,995.4251	D 1° 30' 00"	R 3,819.61'	SC 1,934,998.2558	988,594.3478
E 988,622.5606	T 28.33'	ϕ 0° 16' 30.0"	CS 1,934,994.8829	988,650.9099
Δ 2° 30' 00" (LT)	L 56.66'	LT 73.33'	ST 1,934,990.2044	988,760.8093
TS 138.3473	R 3,819.61'	ST 36.67'		

EXISTING CC&P RR CURVE CCP6			COORDINATES	
MAIN PI DATA	CURVE DATA	SPIRAL DATA	NORTH	EAST
PI 6+45.35	Δ 0° 32' 39" (LT)	L 300.00'	PC 1,935,069.0784	987,802.9374
N 1,935,055.3864	D 3° 00' 02"	R 1,909.42'	CS 1,935,066.8313	987,820.9318
E 987,908.5022	T 9.07'	ϕ 1° 30' 00.1"	ST 1,935,046.7185	988,120.1743
Δ 5° 02' 43" (LT)	L 18.13'	LT 200.07'		
	R 1,909.42'	ST 100.06'		

DATE	BY	REVISION	DESCRIPTION

DATE	BY	REVISION	DESCRIPTION

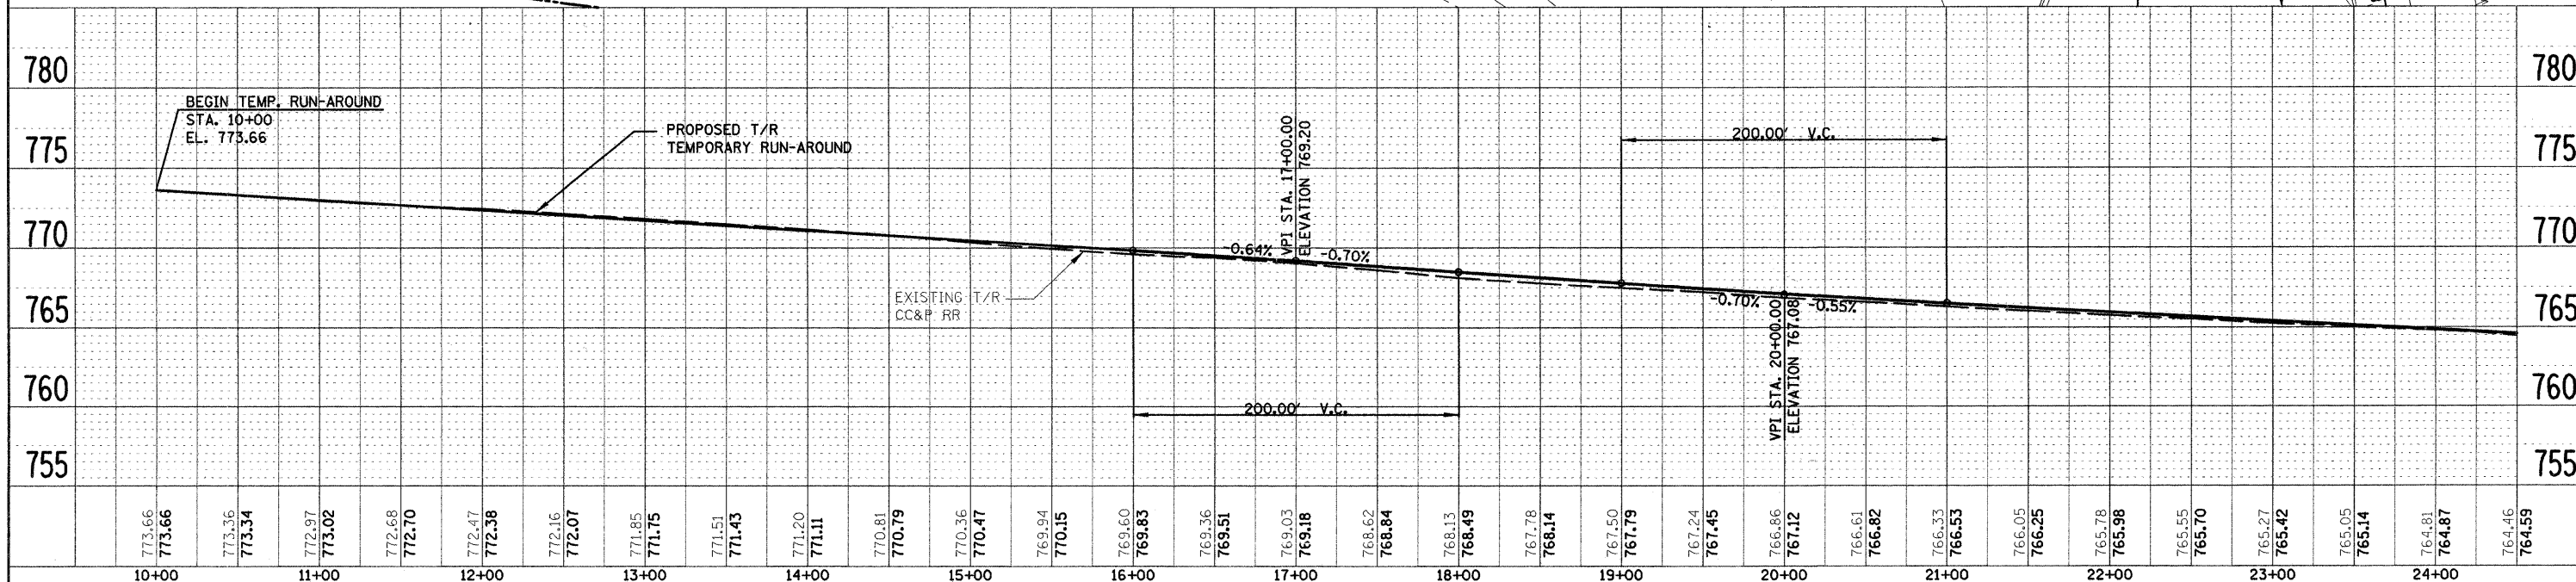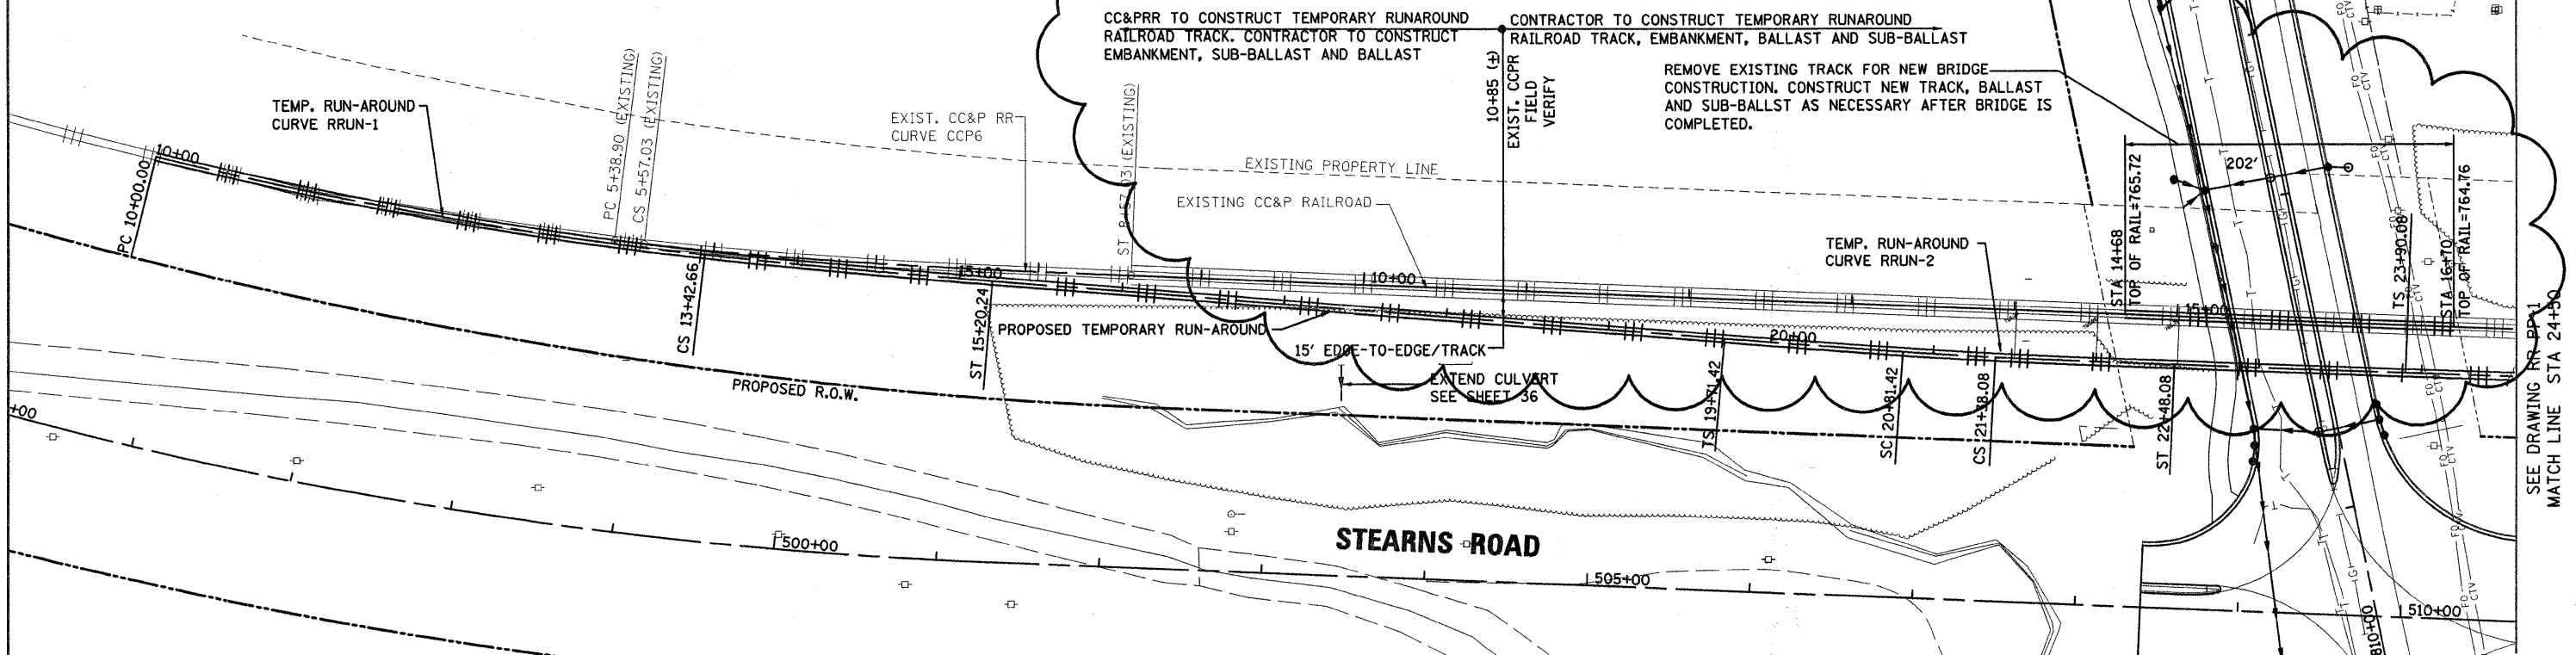

FILE NAME = I:\Dgn\Civil\Sheet\pp010.dgn	USER NAME = tthornton	DESIGNED -	REVISED - 6-1-09	KANE COUNTY DIVISION OF TRANSPORTATION	NEW STEARNS ROAD - STAGE 2 CC&P RR TEMPORARY RUNAROUND - PLAN AND PROFILE				F.A.P. RTE. 361	SECTION 06-00214-10-BR	COUNTY KANE	TOTAL SHEETS 219	SHEET NO. 91
		DRAWN -	REVISED -		SCALE:	SHEET NO. OF SHEETS	STA. TO STA.	CONTRACT NO. 63073					
		CHECKED -	REVISED -		FED. ROAD DIST. NO. 1 ILLINOIS FED. AID PROJECT								
		DATE - 3/27/09	REVISED -										