
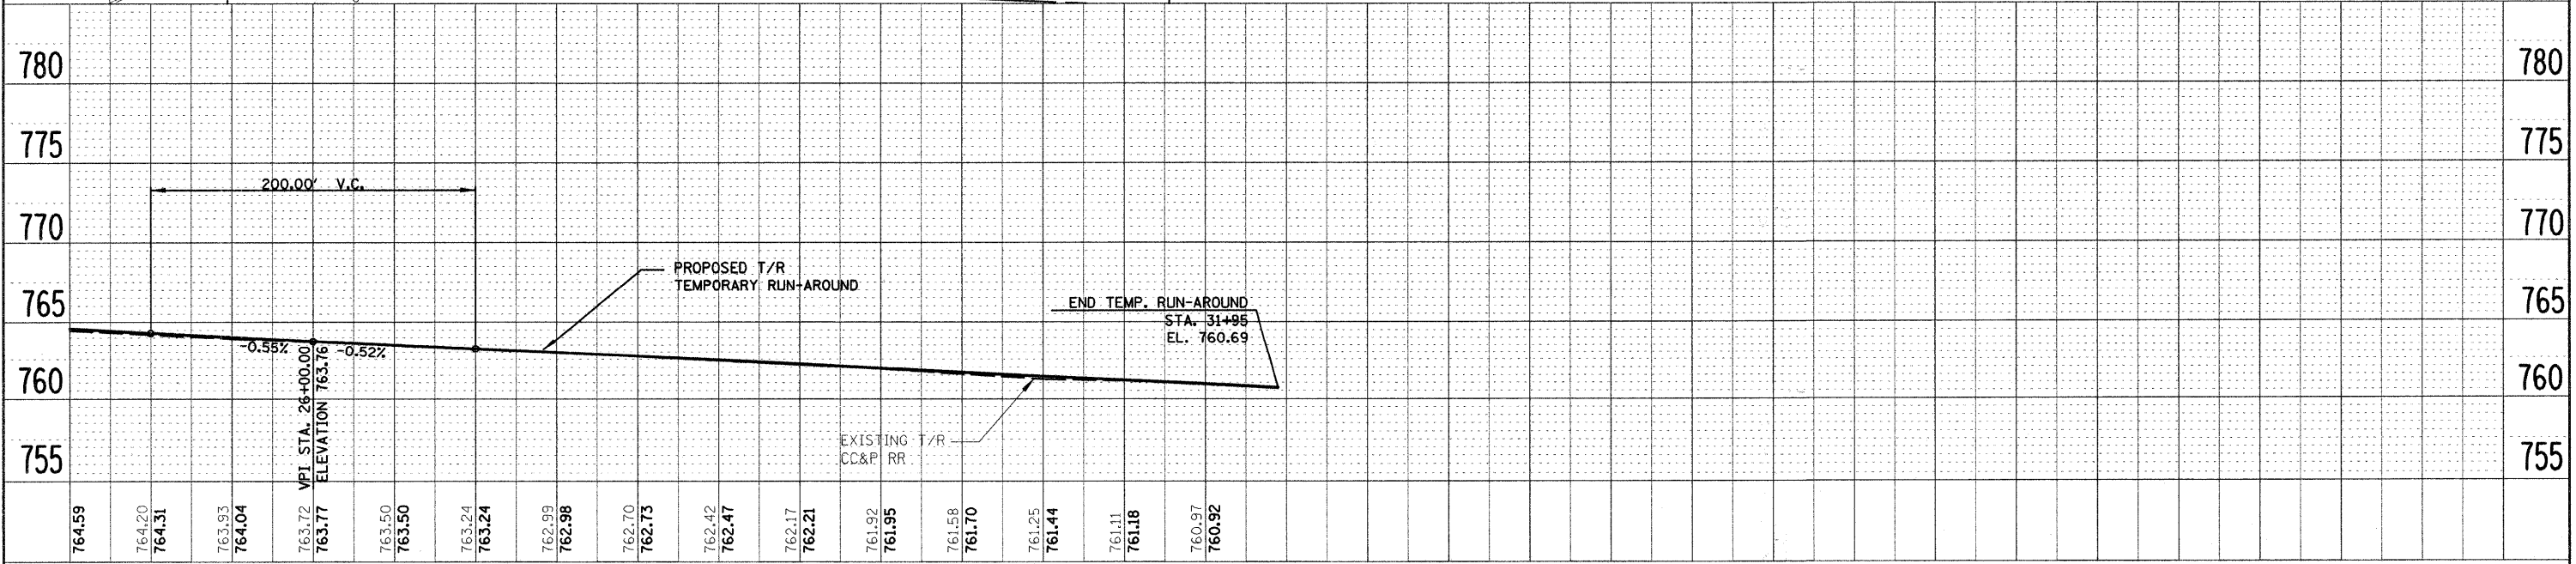


| TEMPORARY RUN-AROUND CURVE RRUN-3 | | | COORDINATES | |
|-----------------------------------|----------------------------|--------------------------|-------------------|--------------|
| MAIN PI DATA | CURVE DATA | SPIRAL DATA | NORTH | EAST |
| PI 25+61.78 | Δ 1° 50' 59.8" (LT) | L 110.00' | TS 1,934,984.8459 | 988,902.7077 |
| N 1,934,978.3664 | D 1° 30' 00.2" | R 3,819.61' | SC 1,934,981.2226 | 989,012.6469 |
| E 989,074.2882 | T 61.67' | \emptyset 0° 16' 30.0" | CS 1,934,980.3344 | 989,135.9642 |
| Δ 3° 30' 00" (LT) | L 123.33' | LT 73.33' | ST 1,934,982.3738 | 989,245.9443 |
| Ts 171.7028' | R 3,819.61' | ST 36.67' | | |

| TEMPORARY RUN-AROUND CURVE RRUN-4 | | | COORDINATES | |
|-----------------------------------|----------------------------|---------------------------|-------------------|--------------|
| MAIN PI DATA | CURVE DATA | SPIRAL DATA | NORTH | EAST |
| PI 30+17.48 | Δ 2° 01' 40.5" (RT) | L 109.99' | TS 1,934,984.8579 | 989,352.3496 |
| N 1,934,989.0038 | D 1° 30' 00.2" | R 3,819.61' | SC 1,934,986.8973 | 989,462.3297 |
| E 989,529.9397 | T 67.60' | \emptyset 0° 16' 29.94" | CS 1,934,985.7137 | 989,597.5082 |
| Δ 3° 40' 40" (RT) | L 135.19' | LT 73.33' | ST 1,934,981.7494 | 989,707.4258 |
| Ts 177.63' | R 3,819.61' | ST 36.66' | | |

| | |
|-----------|--|
| DATE | |
| BY | |
| DESIGNED | |
| DRAWN | |
| CHECKED | |
| REVISIONS | |
| NO. | |

| | |
|-----------|--|
| DATE | |
| BY | |
| DESIGNED | |
| DRAWN | |
| CHECKED | |
| REVISIONS | |
| NO. | |

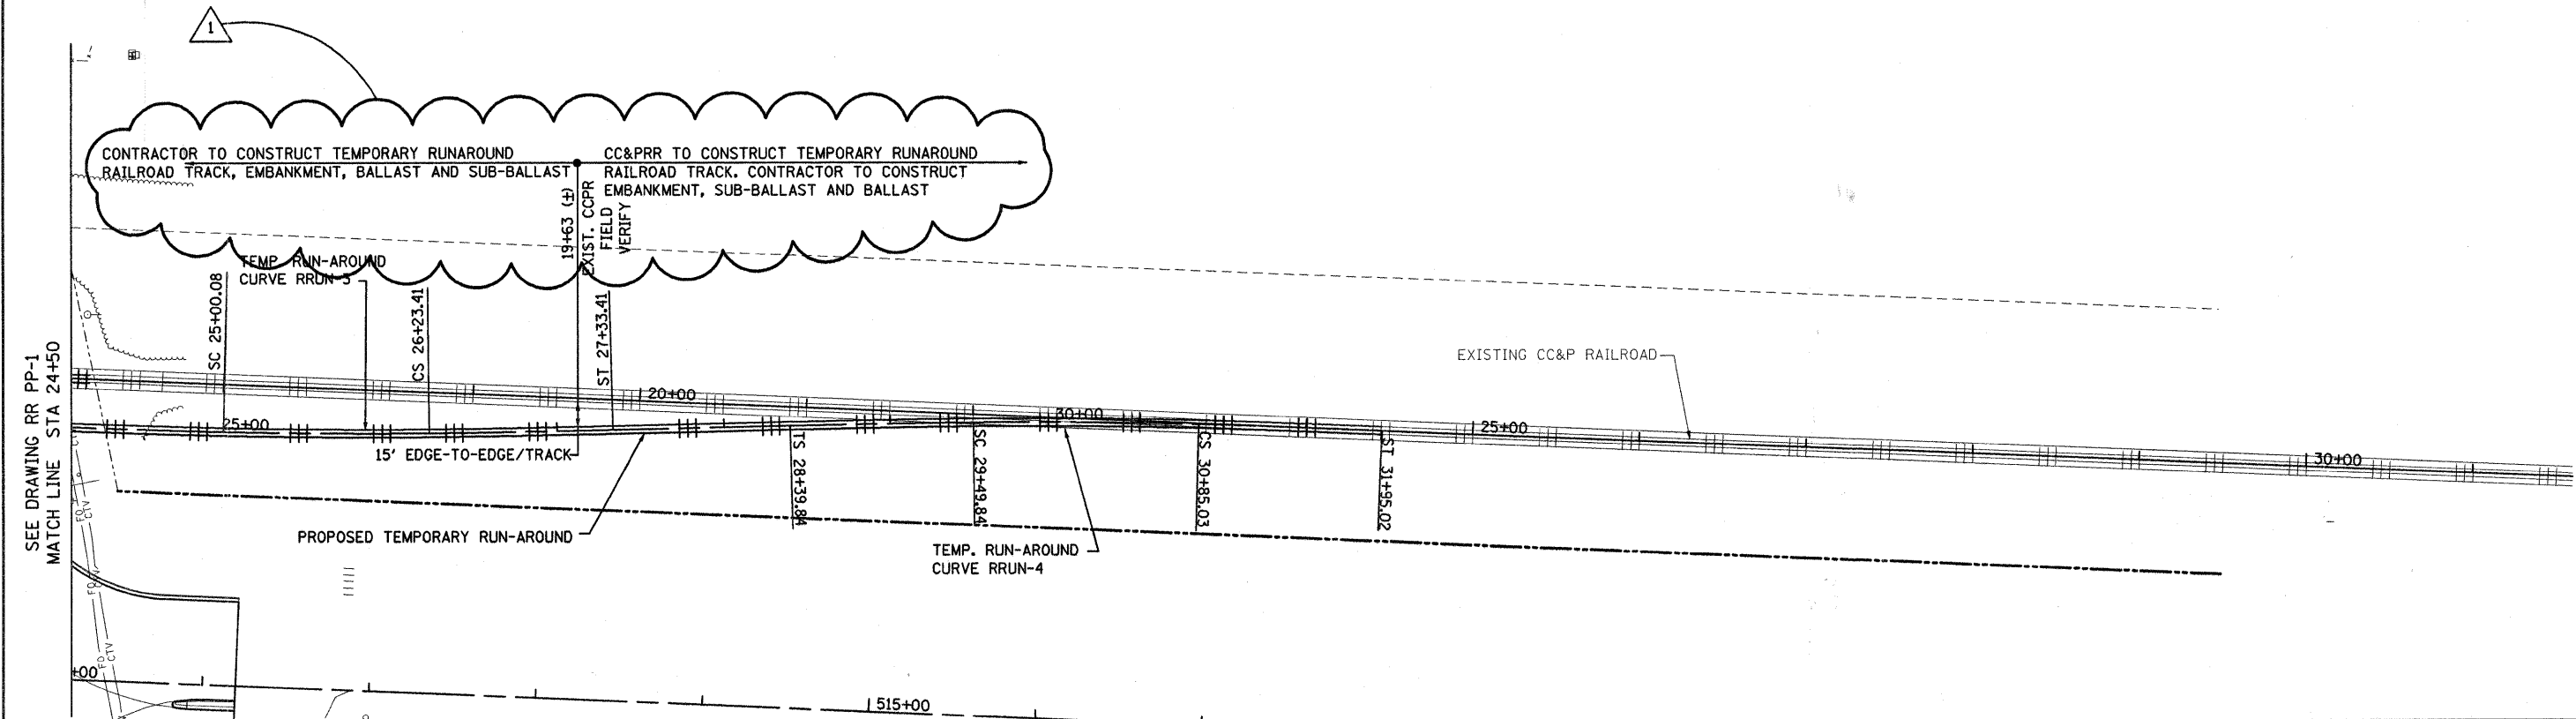

| | | | | | | | | | | |
|--|-----------------------|---------------|---------------------------|---|--|-------------------|--------------------------|---------------|--------------------|----------------|
| FILE NAME : I:\Dgn\Civil\Sheet\pp011.dgn | USER NAME : tthornton | DESIGNED : - | REVISED : 6-1-09 Δ | KANE COUNTY DIVISION OF TRANSPORTATION | NEW STEARNS ROAD - STAGE 2 CC&P RR TEMPORARY RUNAROUND - PLAN AND PROFILE | F.A.P. RTE. : 361 | SECTION : 06-00214-10-BR | COUNTY : KANE | TOTAL SHEETS : 219 | SHEET NO. : 92 |
| PLOT SCALE : 1/8"=1'-0" | CHECKED : - | REVISIONS : - | CONTRACT NO. : 63073 | | | | | | | |
| PLOT DATE : 5/31/2009 | DATE : 3/27/09 | REVISIONS : - | | | | | | | | |
| SCALE: SHEET NO. OF SHEETS STA. TO STA. | | | | | | | | | | |