



EXISTING CONDITIONS

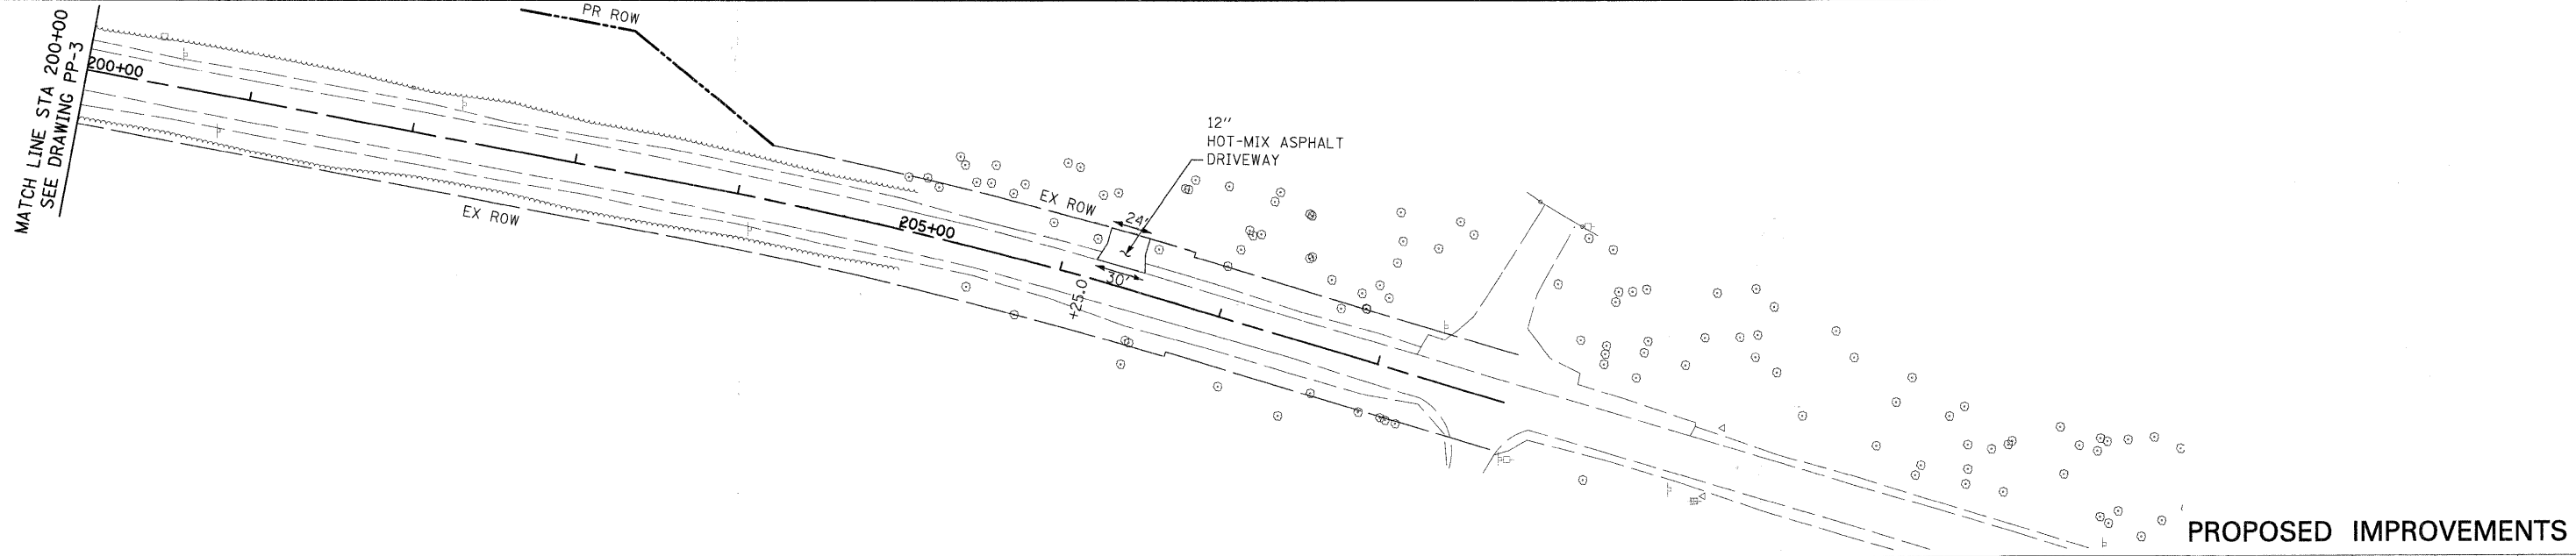

PROPOSED IMPROVEMENTS

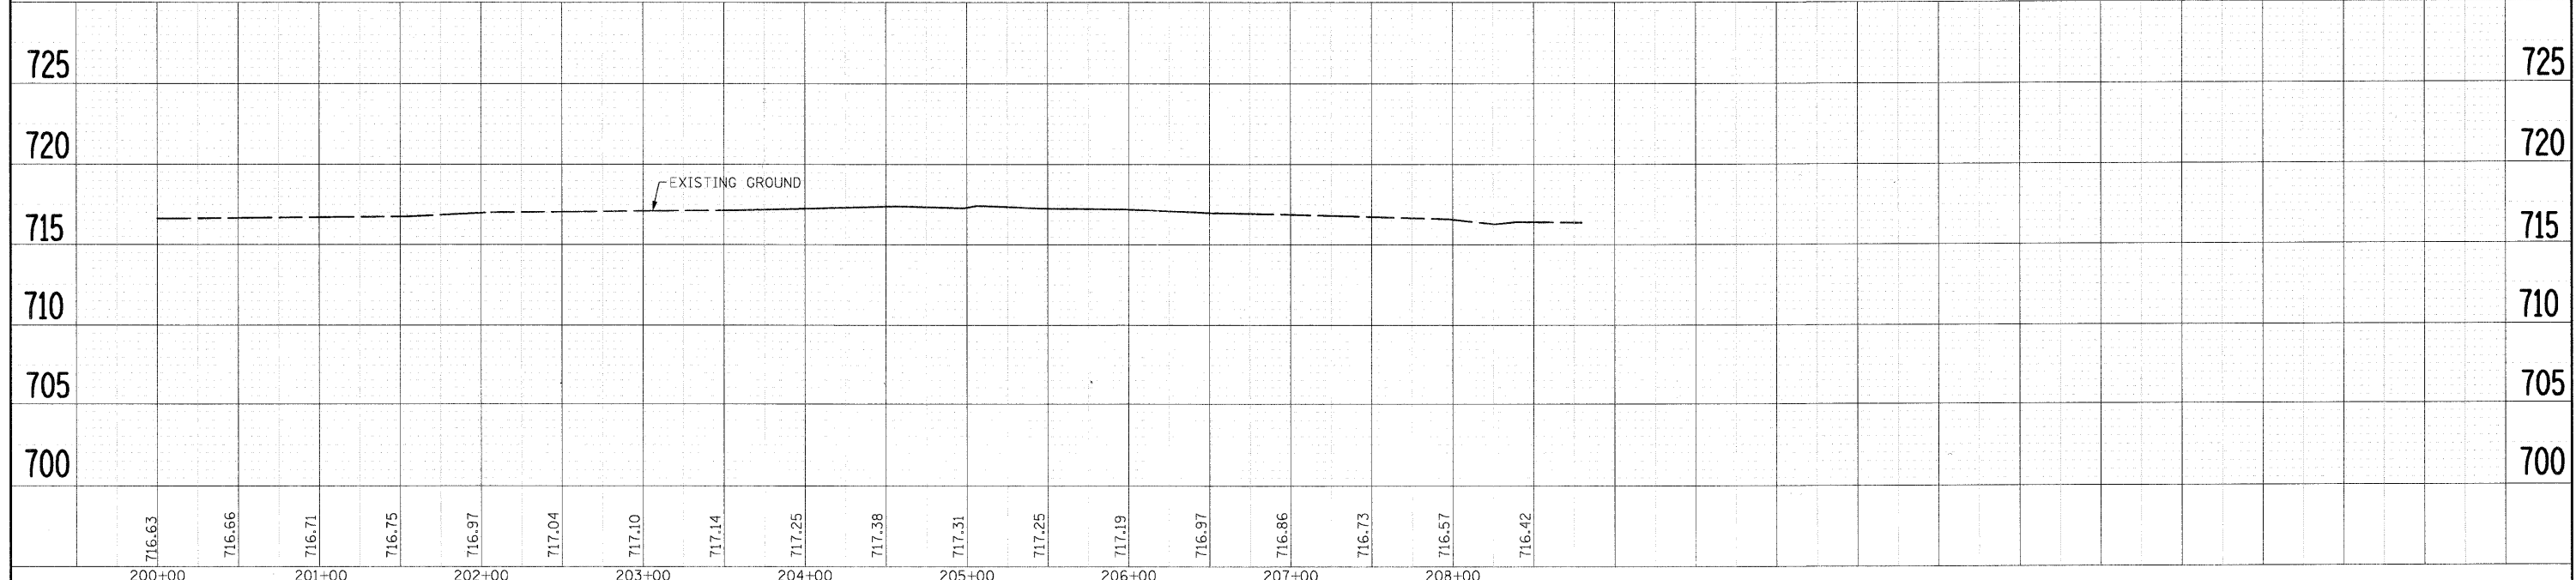

PLAN	SURVEYED	DATE
	BY	
	CHECKED	
	NO.	

PROFILE	SURVEYED	DATE
	BY	
	CHECKED	
	NO.	

FILE NAME = J:\Dgn\Civil\Sheet\pp004.dgn	USER NAME = JFiguera	DESIGNED -	REVISED -	KANE COUNTY DIVISION OF TRANSPORTATION	NEW STEARNS ROAD - STAGE 2 PLAN AND PROFILE - ILLINOIS ROUTE 31			F.A.P. RTE. 361	SECTION 06-00214-10-BR	COUNTY KANE	TOTAL SHEETS 219	SHEET NO. 20
	PLT SCALE = 1:50.0001	DRAWN -	REVISED -		SCALE: 1"=50'H; 1"=5'V	SHEET NO.	OF	SHEETS	STA.	TO STA.	CONTRACT NO. 63073	
	PLT DATE = 3/30/2009	CHECKED -	REVISED -								FED. ROAD DIST. NO. 1 ILLINOIS FED. AID PROJECT	
		DATE = 3/27/09	REVISED -									