



TEMPORARY RUN-AROUND CURVE RRUN-1			COORDINATES	
MAIN PI DATA	CURVE DATA	SPIRAL DATA	NORTH	EAST
PI 12+19.26	Δ 7° 22' 04" (LT)	L 177.58'	PC 1,935,120.7654	987,521.2264
N 1,935,067.9471	D 2° 09' 00"	R 2,664.76'	CS 1,935,059.7999	987,858.1826
E 987,734.0272	T 171.57'	Ø 0° 38' 10.9"	ST 1,935,043.4006	988,034.9950
Δ 9° 16' 36" (LT)	L 342.66'	LT 118.39'		
	R 2,664.76'	ST 59.20'		

TEMPORARY RUN-AROUND CURVE RRUN-2			COORDINATES	
MAIN PI DATA	CURVE DATA	SPIRAL DATA	NORTH	EAST
PI 21+09.76	Δ 0° 51' 00" (LT)	L 110.00'	TS 1,935,006.6712	988,484.6712
N 1,934,995.4251	D 1° 30' 00"	R 3,819.61'	SC 1,934,998.2558	988,594.3478
E 988,622.5606	T 28.33'	Ø 0° 16' 30.0"	CS 1,934,994.8829	988,650.9099
Δ 2° 30' 00" (LT)	L 56.66'	LT 73.33'	ST 1,934,990.2044	988,760.8093
Ts 138.3473	R 3,819.61'	ST 36.67'		

EXISTING CC&P RR CURVE CCP6			COORDINATES	
MAIN PI DATA	CURVE DATA	SPIRAL DATA	NORTH	EAST
PI 6+45.35	Δ 0° 32' 39" (LT)	L 300.00'	PC 1,935,069.0784	987,802.9374
N 1,935,055.3864	D 3° 00' 02"	R 1,909.42'	CS 1,935,066.8313	987,820.9318
E 987,908.5022	T 9.07'	Ø 1° 30' 00.1"	ST 1,935,046.7185	988,120.1743
Δ 5° 02' 43" (LT)	L 18.13'	LT 200.07'		
	R 1,909.42'	ST 100.06'		

PLAN	SURVEYED	BY	DATE
	ALIGNED		
	CHECKED		
	RT. OF WAY		
	CHECKED		
	NO.		
	CAID FILE NAME		

PROFILE	SURVEYED	BY	DATE
	PLOTTED		
	CHECKED		
	BAK NOTED		
	STRUCTURE NOTATIONS CHYD		
	NO.		

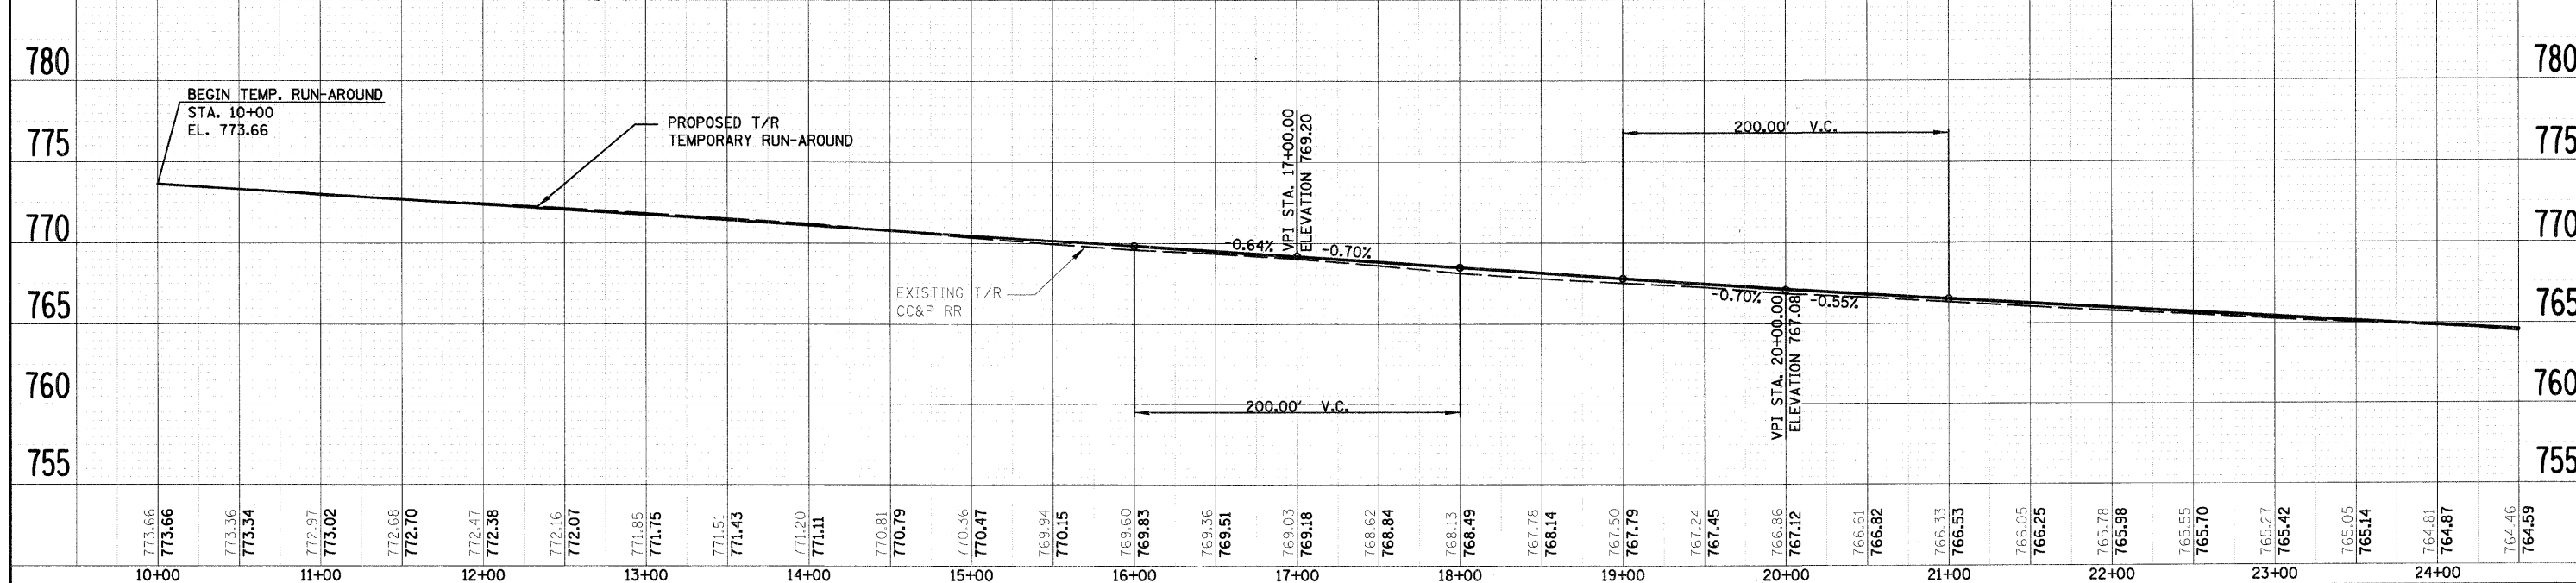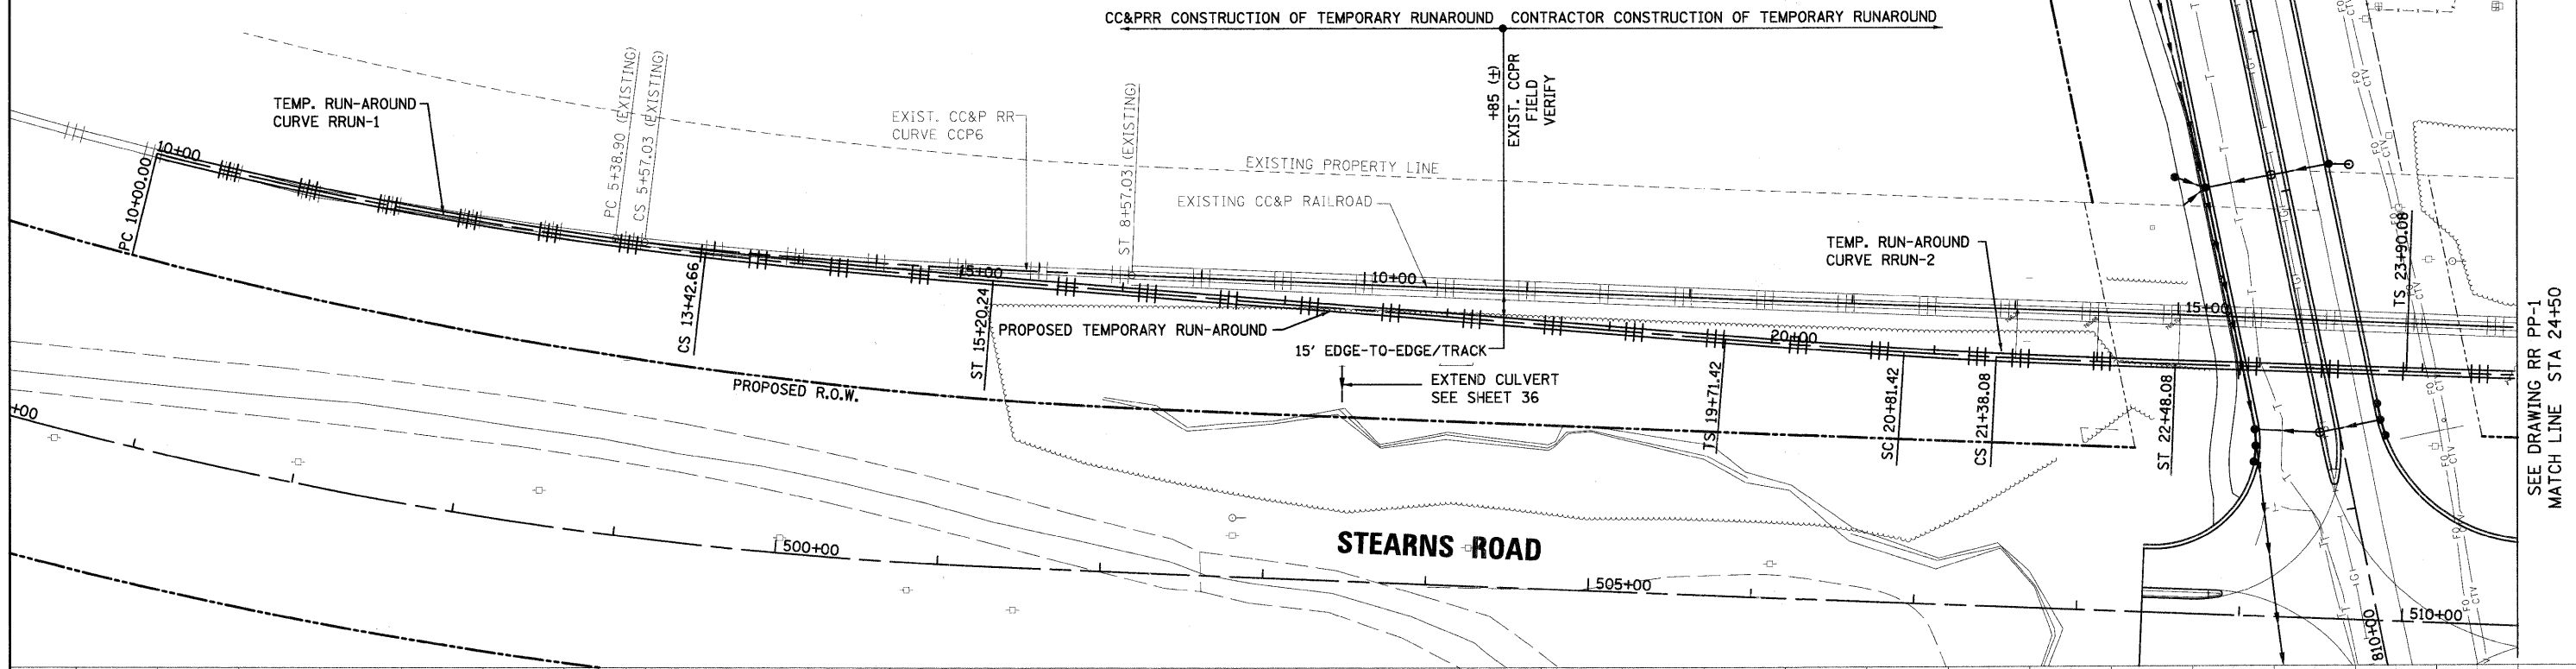

FILE NAME =	USER NAME = tthornton	DESIGNED -	REVISED -	KANE COUNTY DIVISION OF TRANSPORTATION	NEW STEARNS ROAD - STAGE 2 CC&P RR TEMPORARY RUNAROUND - PLAN AND PROFILE	F.A.P. RTE.	SECTION	COUNTY	TOTAL SHEETS	SHEET NO.	
E:\Dgn\Civil\Sheets\pp018.dgn		DRAWN	REVISED			361	06-00214-10-BR	KANE	219	91	
PLOT SCALE = 1:50,000		CHECKED	REVISED			CONTRACT NO. 63073					
PLOT DATE = 4/29/2009		DATE = 3/27/09	REVISED			FED. ROAD DIST. NO. 1 ILLINOIS FED. AID PROJECT					