





TEMPORARY RUN-AROUND CURVE RRUN-3			COORDINATES		
MAIN PI DATA		CURVE DATA	SPIRAL DATA	NORTH	EAST
PI	25+61.78	Δ 1° 50' 59.8" (LT)	L 110.00'	TS 1,934,984.8459	988,902.7077
N	1,934,978.3664	D 1° 30' 00.2"	R 3,819.61'	SC 1,934,981.2226	989,012.6469
E	989,074.2882	T 61.67'	Ø 0° 16' 30.0"	CS 1,934,980.3344	989,135.9642
Δ	3° 30' 00" (LT)	L 123.33'	LT 73.33'	ST 1,934,982.3738	989,245.9443
Ts	171.7028'	R 3,819.61'	ST 36.67'		

TEMPORARY RUN-AROUND CURVE RRUN-4			COORDINATES		
MAIN PI DATA		CURVE DATA	SPIRAL DATA	NORTH	EAST
PI	30+17.48	Δ 2° 01' 40.5" (RT)	L 109.99'	TS 1,934,984.8579	989,352.3496
N	1,934,989.0038	D 1° 30' 00.2"	R 3,819.61'	SC 1,934,986.8973	989,462.3297
E	989,529.9397	T 67.60'	Ø 0° 16' 29.94"	CS 1,934,985.7137	989,597.5082
Δ	3° 40' 40" (RT)	L 135.19'	LT 73.33'	ST 1,934,981.7494	989,707.4258
Ts	177.63'	R 3,819.61'	ST 36.66'		

PLAN	SURVEYED	DATE
	BY	
	PLOTTED	
	DATE	
	BY	
	NOTE BOOK	
	NO.	
	CADD FILE NAME	

PROFILE	SURVEYED	DATE
	BY	
	PLOTTED	
	DATE	
	BY	
	NOTE BOOK	
	NO.	
	CADD FILE NAME	

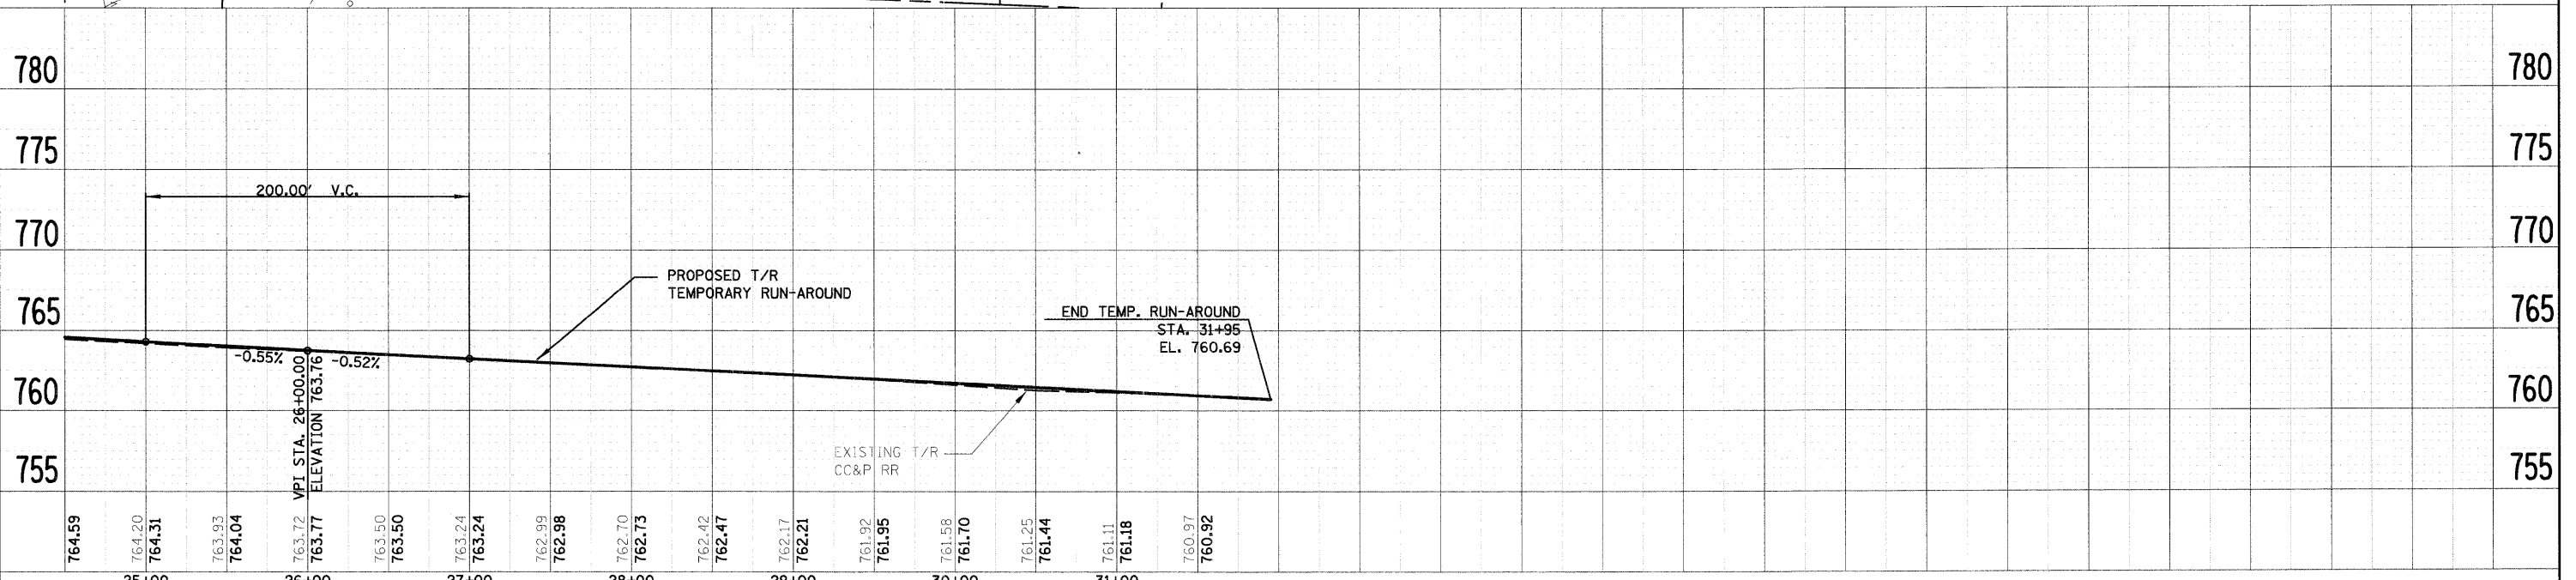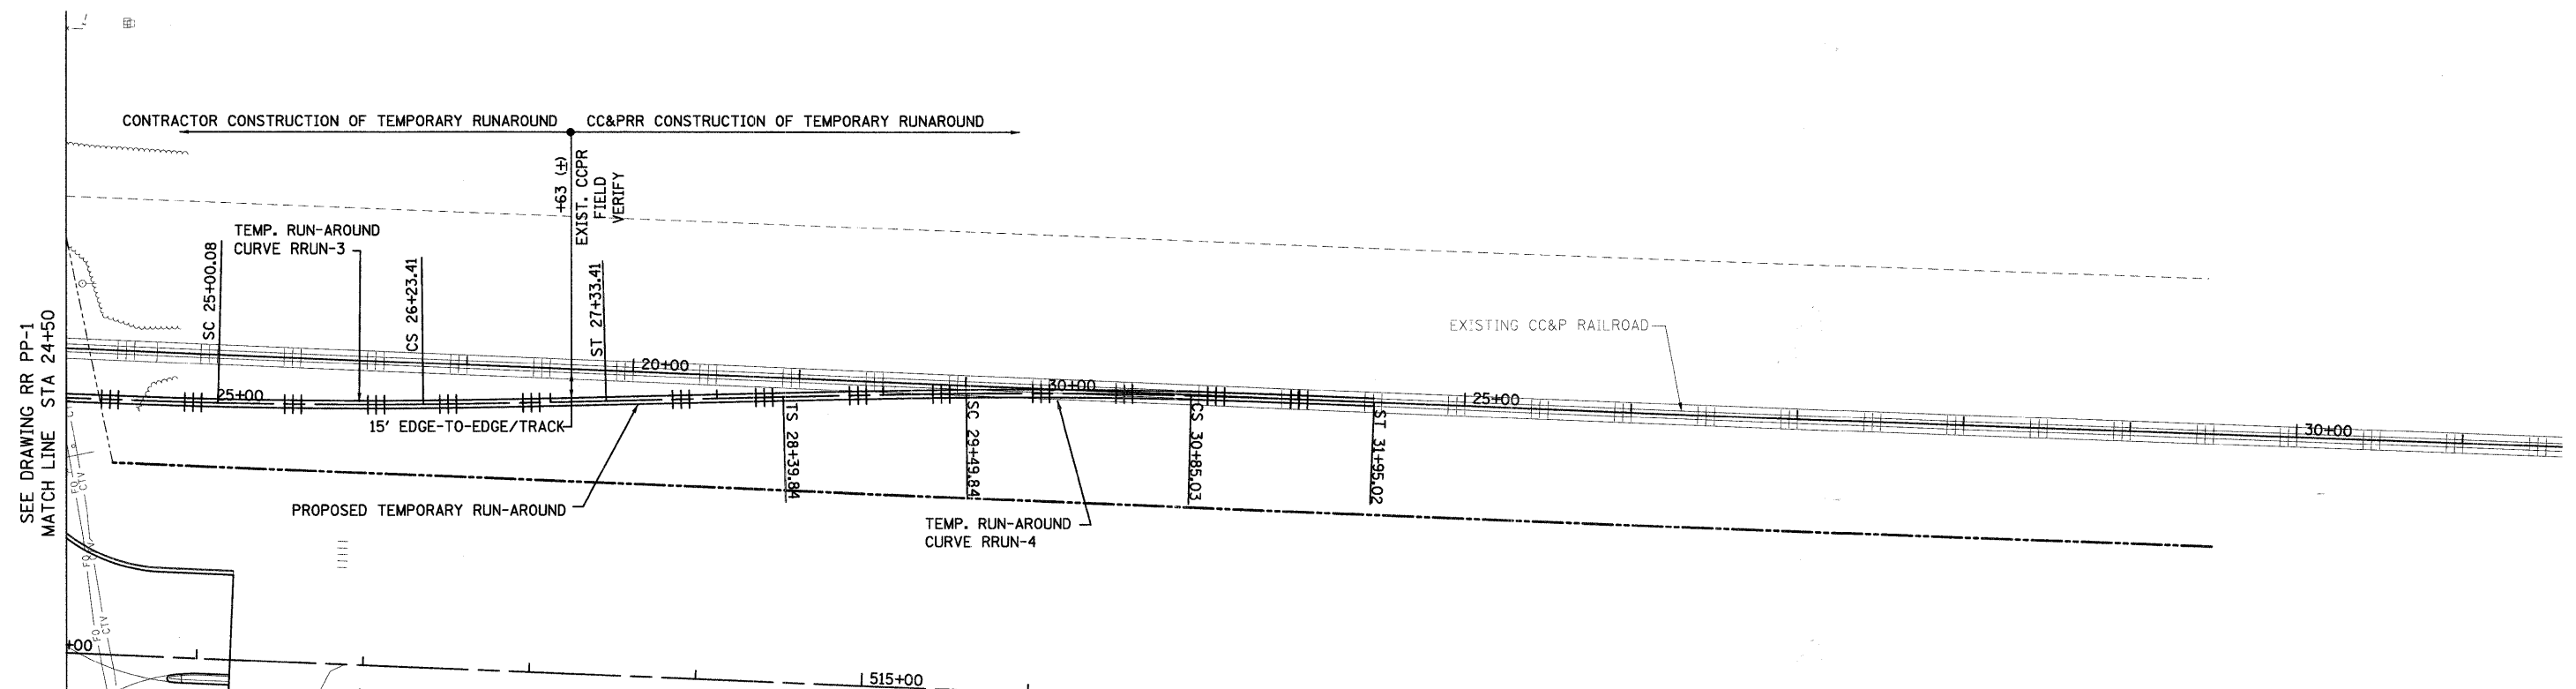

FILE NAME = I:\Dgn\Civil\Sheet\pp011.dgn	USER NAME = therton	DESIGNED -	REVISED -	KANE COUNTY DIVISION OF TRANSPORTATION	NEW STEARNS ROAD - STAGE 2 CC&P RR TEMPORARY RUNAROUND - PLAN AND PROFILE	F.A.P. RTE. 361	SECTION 06-00214-10-BR	COUNTY KANE	TOTAL SHEETS 219	SHEET NO. 92
	PLOT SCALE = 1:50,000	CHECKED -	REVISED -			CONTRACT NO. 63073				
	PLOT DATE = 3/29/2009	DATE = 3/27/09	REVISED -			FED. ROAD DIST. NO. 1 (ILLINOIS) FED. AID PROJECT				
SCALE: SHEET NO. OF SHEETS STA. TO STA.										