
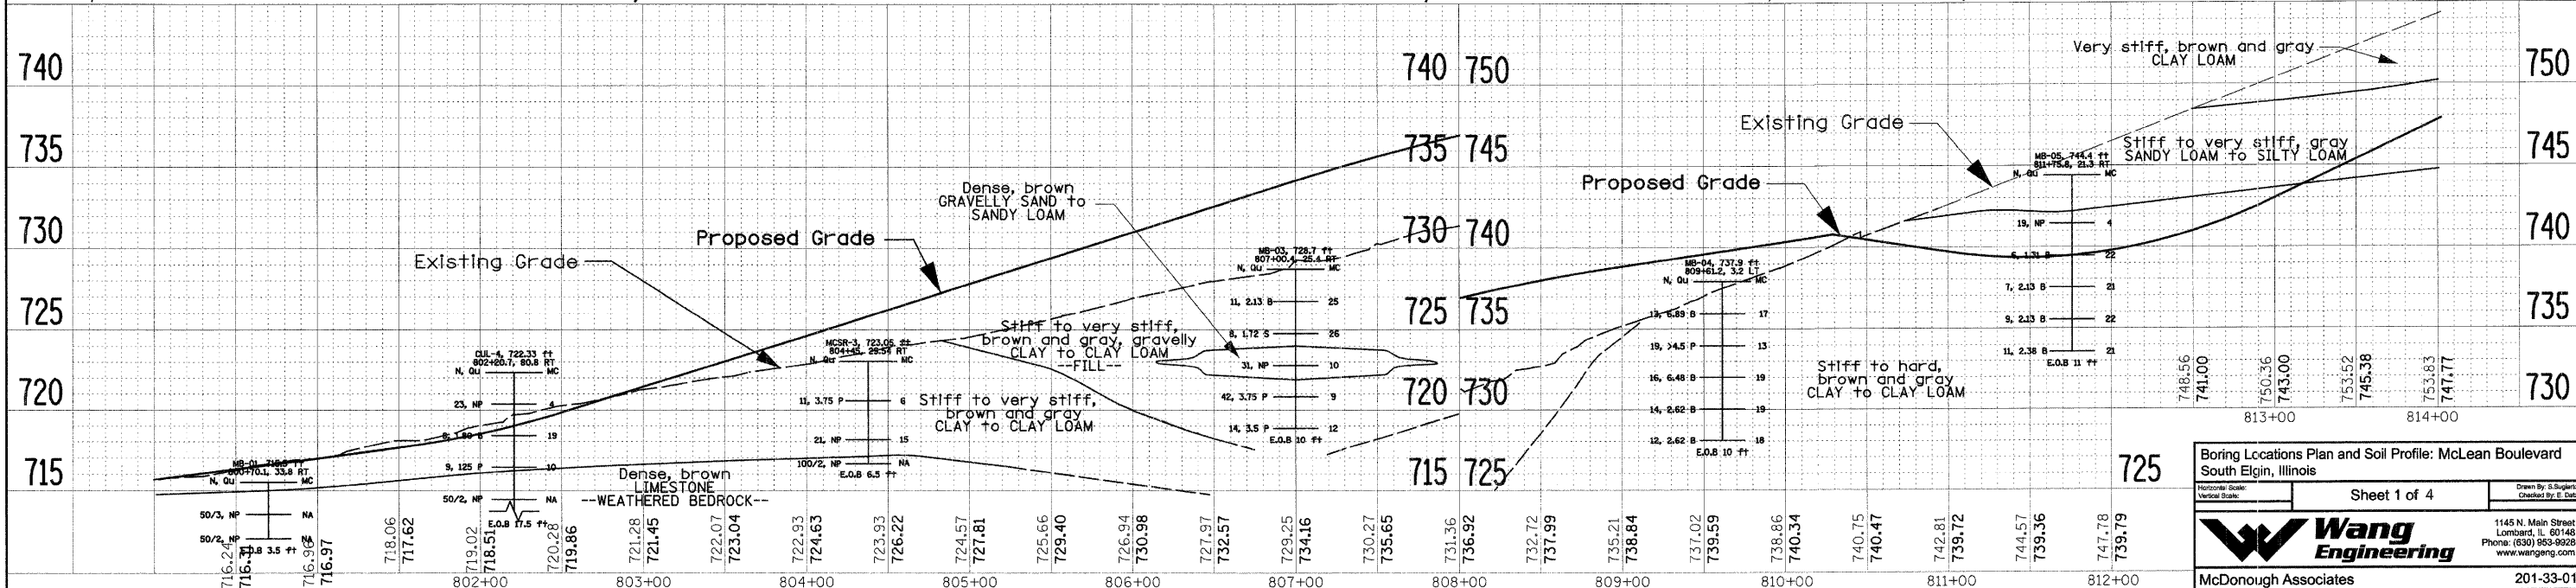
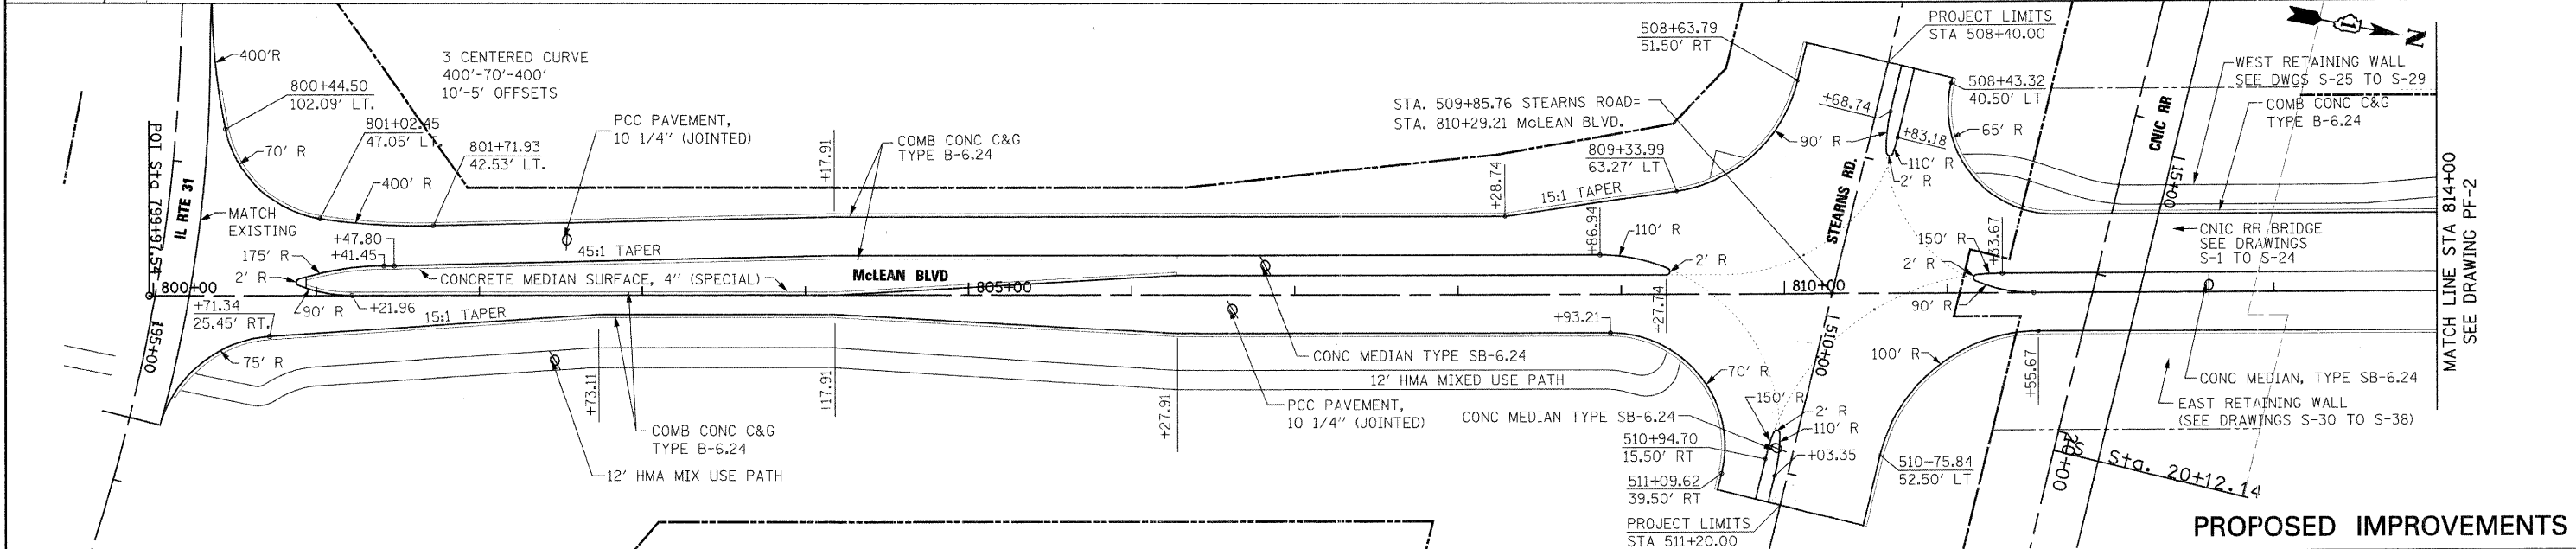


BY	DATE

BY	DATE

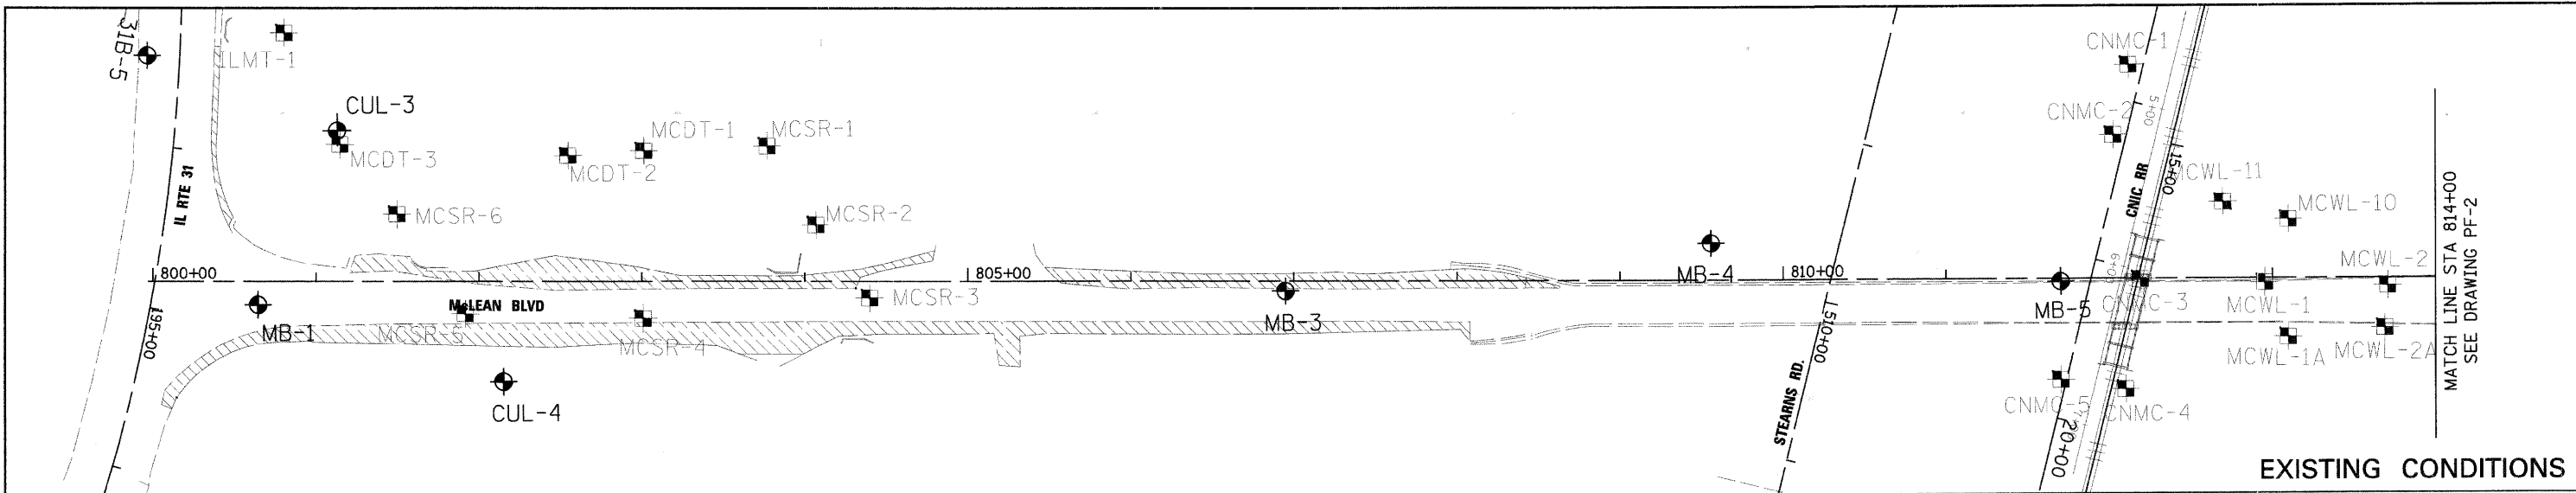

FILE NAME	USER NAME	DESIGNED	REVISED	KANE COUNTY DIVISION OF TRANSPORTATION			NEW STEARNS ROAD - STAGE 2 McLEAN BOULEVARD - PLAN AND PROFILE			F.A.L. RTE.	SECTION	COUNTY	TOTAL SHEETS	SHEET NO.
801-000	lthornton	DRAWN	REVISED							361	06-00214-10-BR	KANE	219	172
802+00		CHECKED	REVISED							CONTRACT NO. 63073				
803+00		DATE	REVISED							FED. ROAD DIST. NO. 1 ILLINOIS FED. AID PROJECT				

Boring Locations Plan and Soil Profile: McLean Boulevard South Elgin, Illinois

Sheet 1 of 4

McDonough Associates 201-33-01

1145 N. Main Street Lombard, IL 60148 Phone: (630) 853-9928 www.wangeng.com