
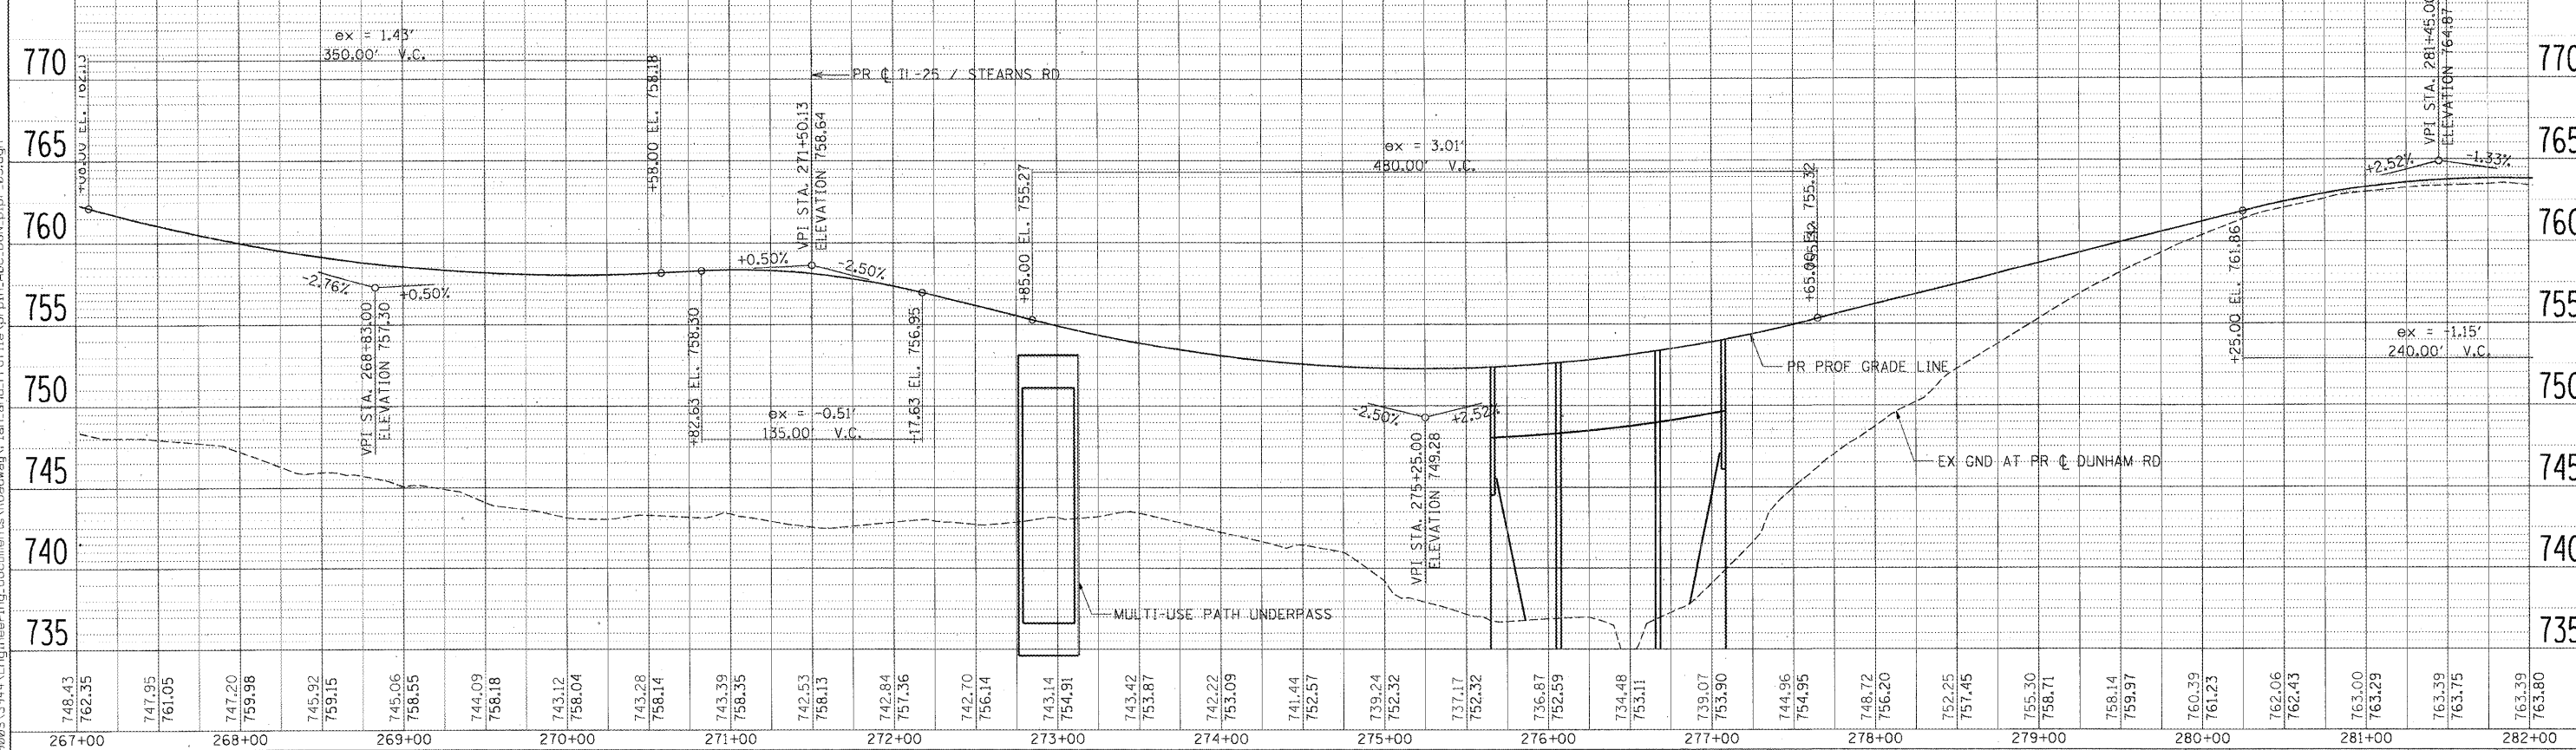


PLAN	SURVEYED	DATE
	ALIGNED	
	CHECKED	
	BY	
	NO. OF PAGES	
	CAD FILE NAME	

PROFILE	SURVEYED	DATE
	ALIGNED	
	CHECKED	
	BY	
	NO. OF PAGES	
	CAD FILE NAME	

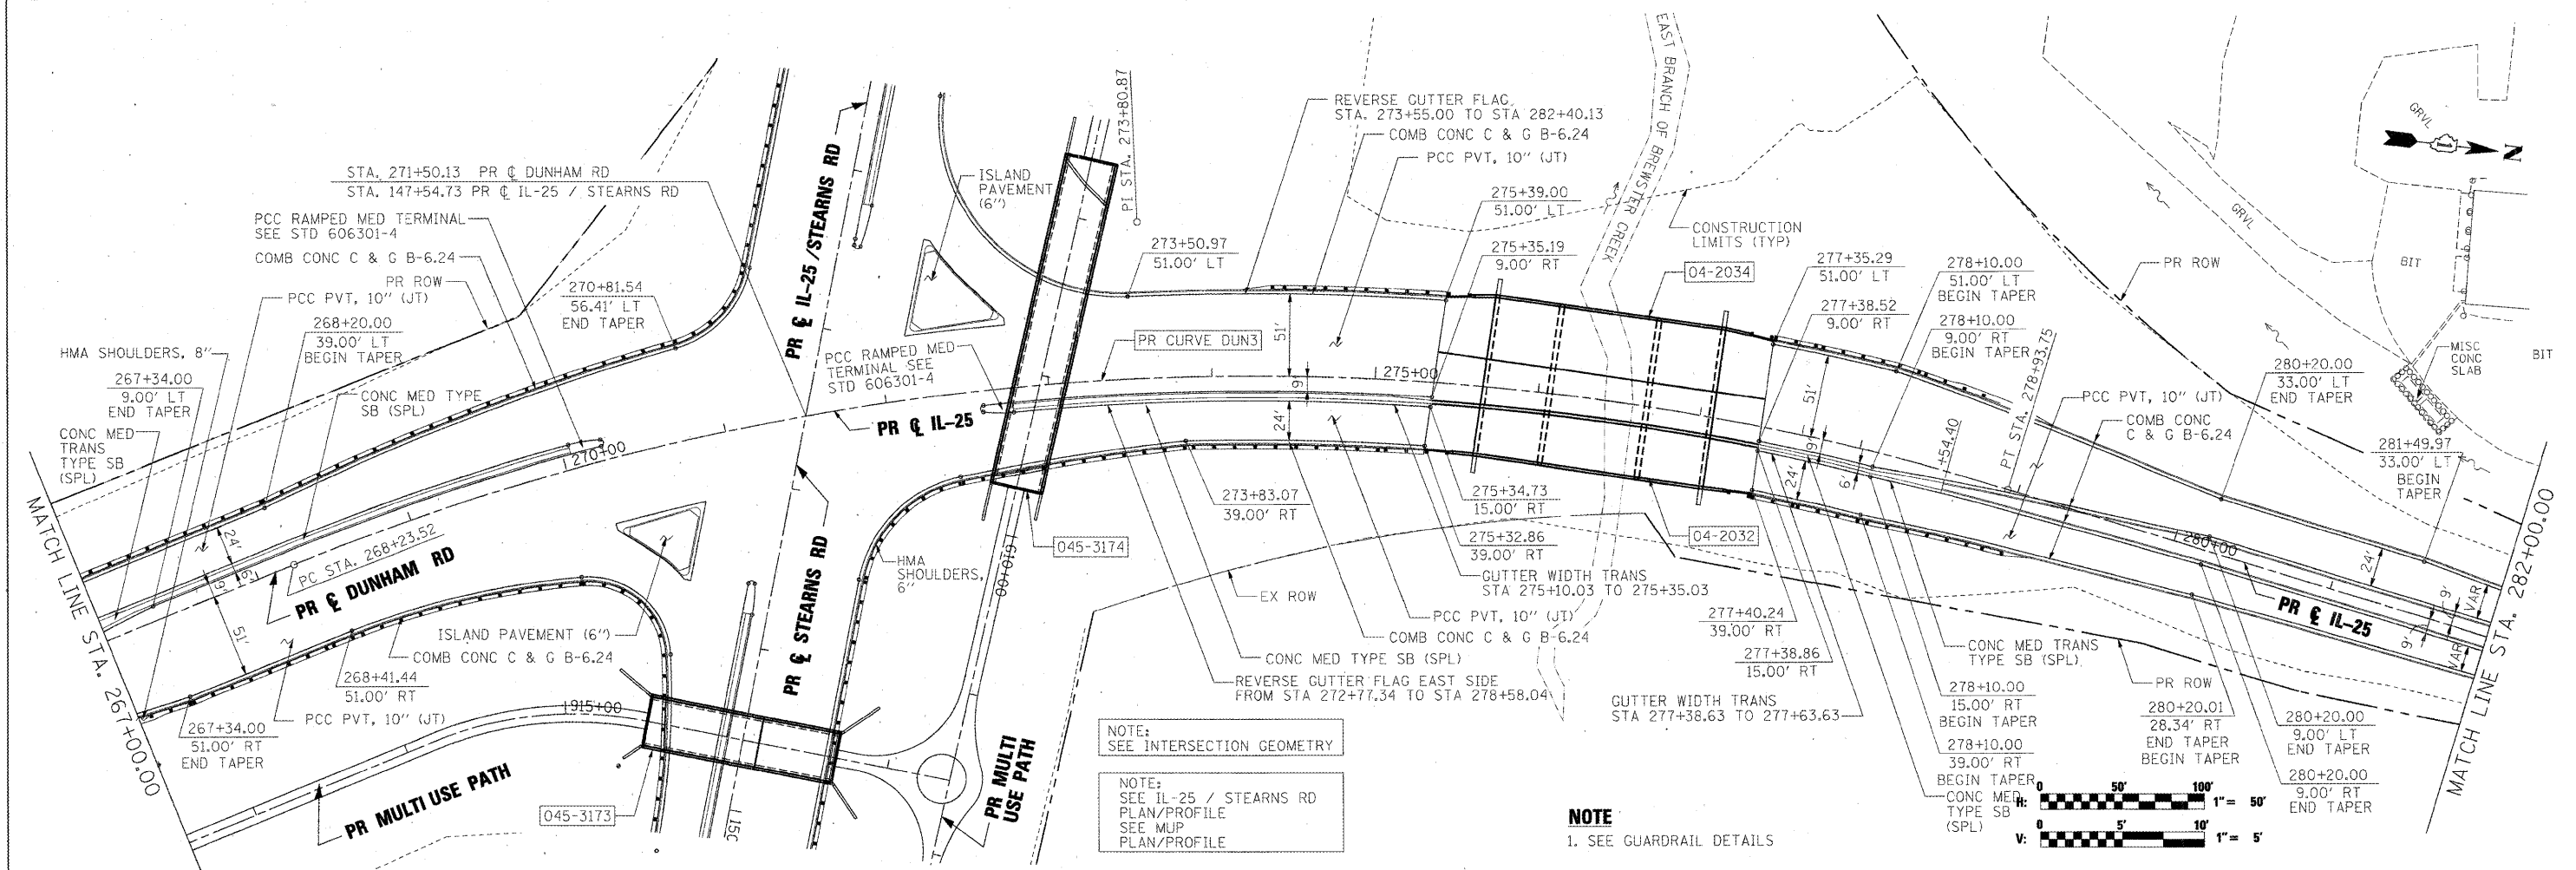

FILE NAME =	USER NAME = #USER#	DESIGNED - JRM	REVISED - ADDENDUM 6/5/09	KANE COUNTY DIVISION OF TRANSPORTATION	PLAN AND PROFILE DUNHAM ROAD / IL 25	SECTION 06-00214-15-BR	COUNTY KANE/DUPAGE	TOTAL SHEETS 545	SHEET NO. 59
#FILES#		DRAWN - INS	REVISED -						
		CHECKED - JNR	REVISED -						CONTRACT NO. 63074
		DATE - 3/31/09	REVISED -						