




PLAN	SURVEYED	DATE
	NOTED	
	CHECKED	
	BY	
	NO.	
	FILE NAME	

PROFILE	SURVEYED	DATE
	NOTED	
	CHECKED	
	BY	
	NO.	
	FILE NAME	

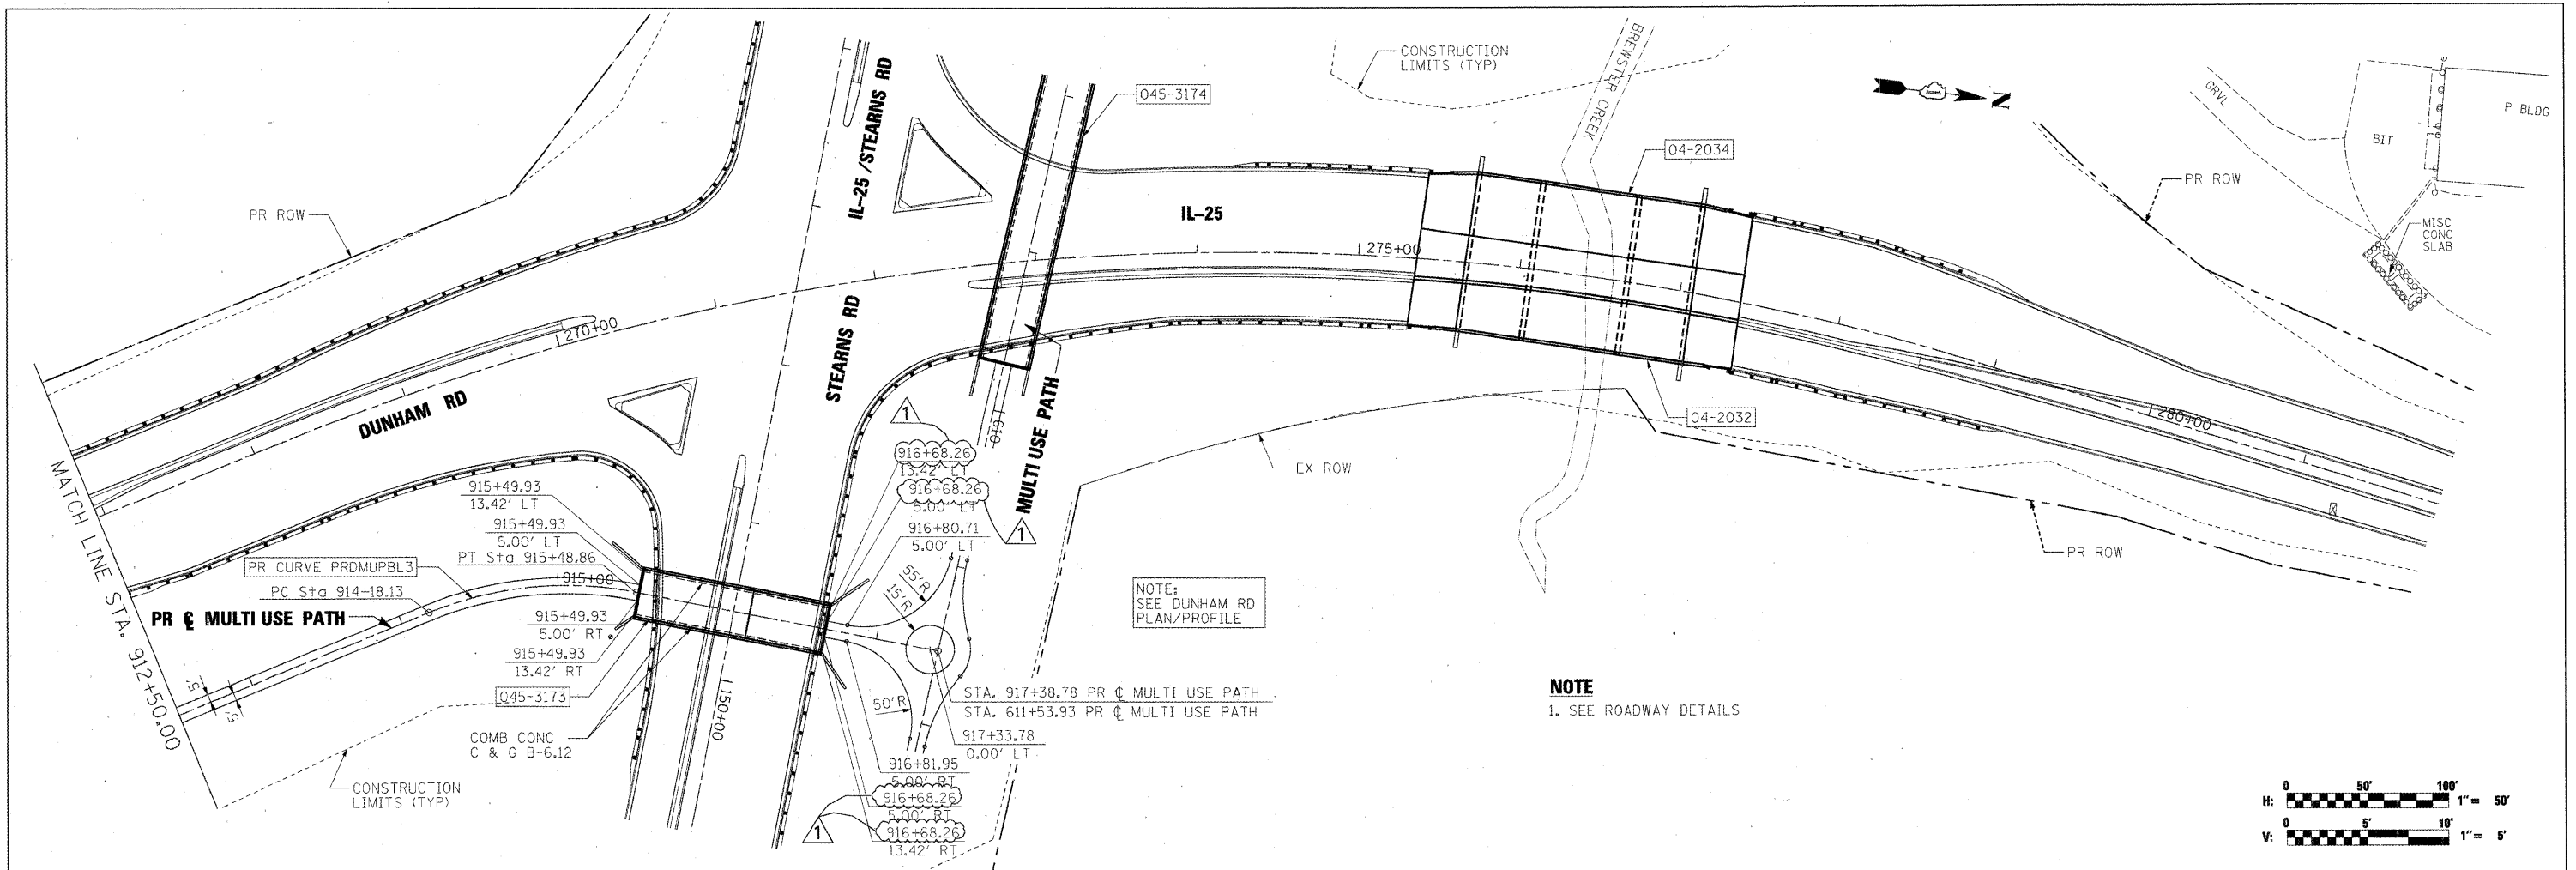

NOTE:  
SEE DUNHAM RD  
PLAN/PROFILE

NOTE  
1. SEE ROADWAY DETAILS

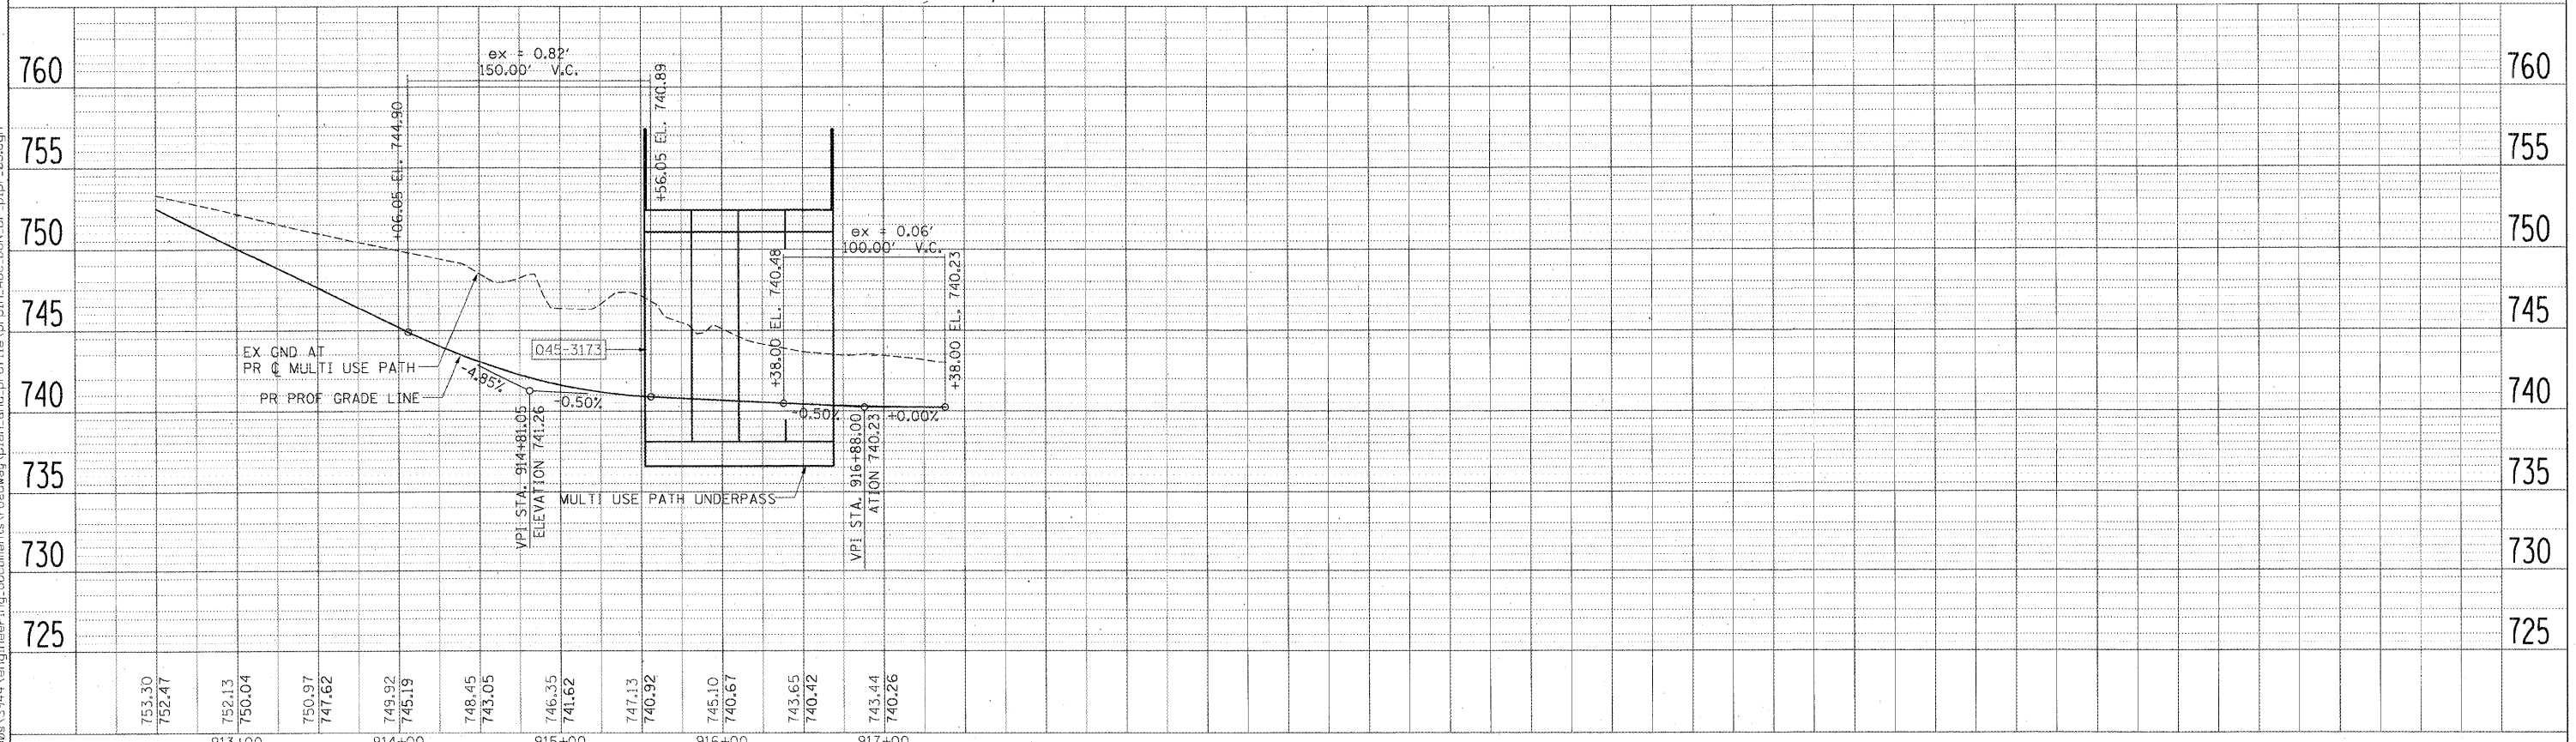 

FILE NAME =	USER NAME = #USER#	DESIGNED - JRM	REVISED - ADDENDUM 6/5/09
#FILES#		DRAWN - NMM	REVISED -
		CHECKED - JNR	REVISED -
		DATE - 3/31/09	REVISED -

**KANE COUNTY  
DIVISION OF TRANSPORTATION**

**MULTI USE PATH  
PLAN AND PROFILE  
DUNHAM ROAD / IL 25**

F.A. RTE.	SECTION	COUNTY	TOTAL SHEETS	SHEET NO.
361	06-00214-15-BR	KANE/DUPAGE	545	71
CONTRACT NO. 63074				
FED. ROAD DIST. NO. ILLINOIS/FED. AID PROJECT				

SCALE: SHEET NO. OF SHEETS STA. TO STA.