
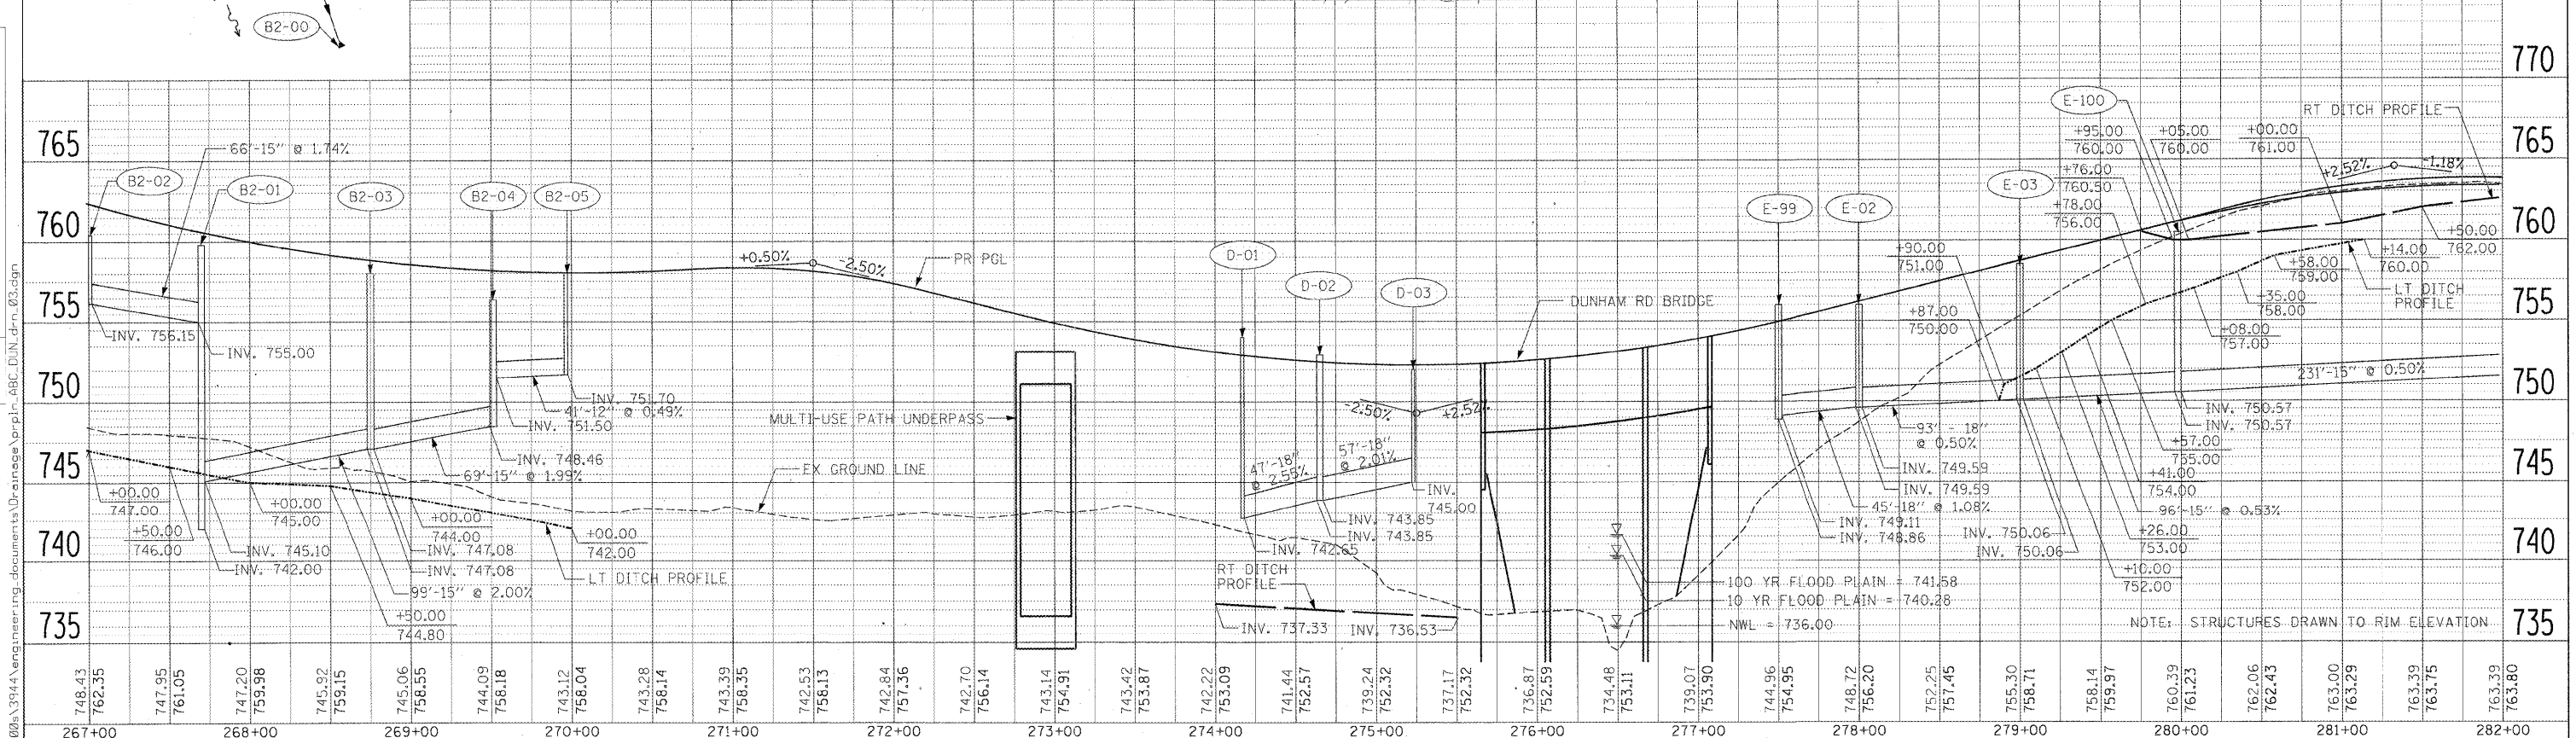


NOTE:
SEE DETENTION POND D & E DETAIL SHEET

PLAN	BY	DATE
SURVEYED		
ALIGNED		
CHECKED		
RT. OF WAY		
NO.		
FILE NAME		

PROFILE	BY	DATE
SURVEYED		
CHECKED		
RT. OF WAY		
NO.		
FILE NAME		

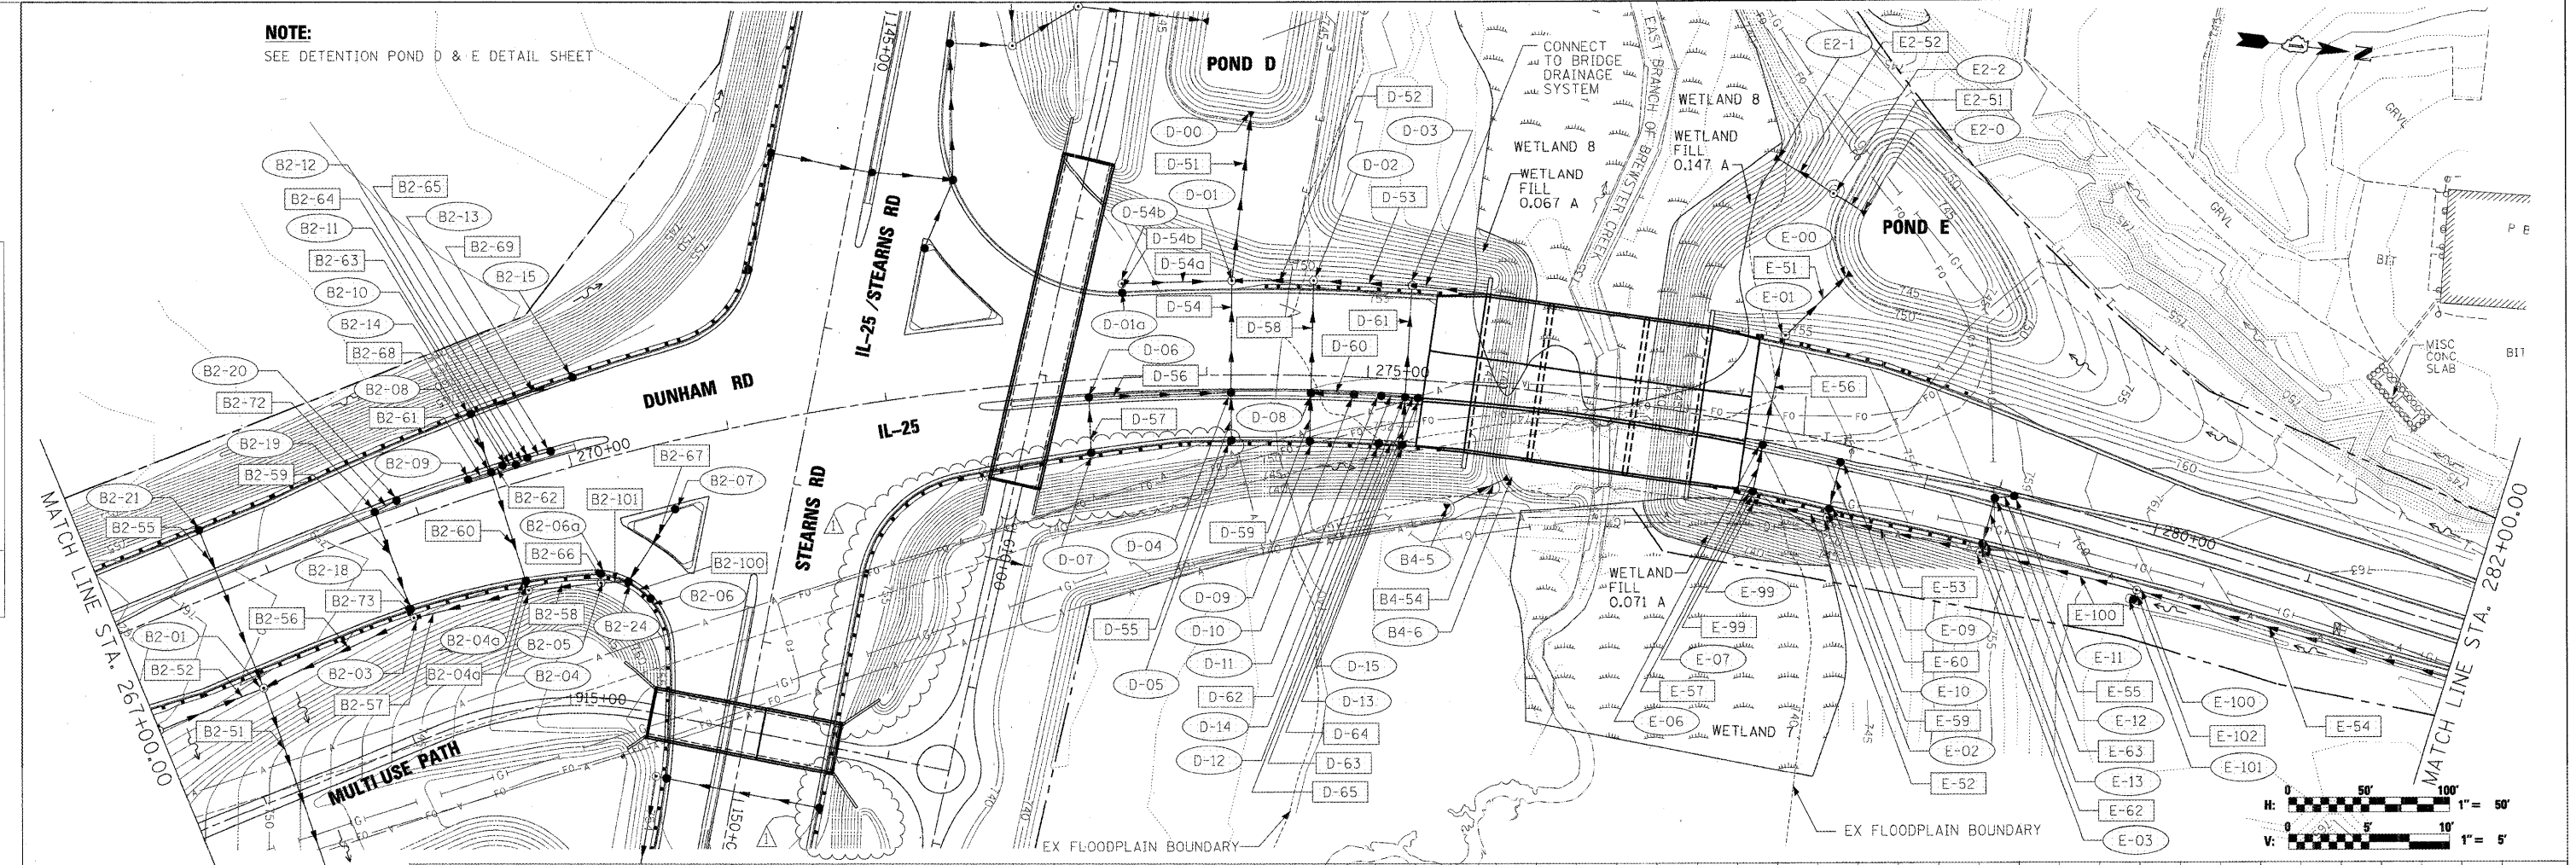

FILE NAME =	USER NAME =	DESIGNED -	REVISED -	KANE COUNTY DIVISION OF TRANSPORTATION	DRAINAGE AND UTILITY PLAN AND PROFILE DUNHAM ROAD / IL 25	F.A. RTE.	SECTION	COUNTY	TOTAL SHEETS	SHEET NO.	
#FILES =		DRAWN -	REVISED -			361	06-00214-15-BR	KANE/DUPAGE	545	162	
		CHECKED -	REVISED -			CONTRACT NO. 63074					
		DATE -	REVISED -			ILLINOIS FED. AID PROJECT					