



DATE: \_\_\_\_\_  
 BY: \_\_\_\_\_  
 SURVEYED \_\_\_\_\_  
 PLOTTED \_\_\_\_\_  
 CHECKED \_\_\_\_\_  
 NOTE BOOK NO. \_\_\_\_\_  
 PART OF WAY CHECKED \_\_\_\_\_  
 STRUCTURE NOTATIONS CHECKED \_\_\_\_\_  
 NO. \_\_\_\_\_  
 FILE NAME: \_\_\_\_\_

DATE: \_\_\_\_\_  
 BY: \_\_\_\_\_  
 SURVEYED \_\_\_\_\_  
 PLOTTED \_\_\_\_\_  
 CHECKED \_\_\_\_\_  
 NOTE BOOK NO. \_\_\_\_\_  
 STRUCTURE NOTATIONS CHECKED \_\_\_\_\_  
 NO. \_\_\_\_\_  
 FILE NAME: \_\_\_\_\_

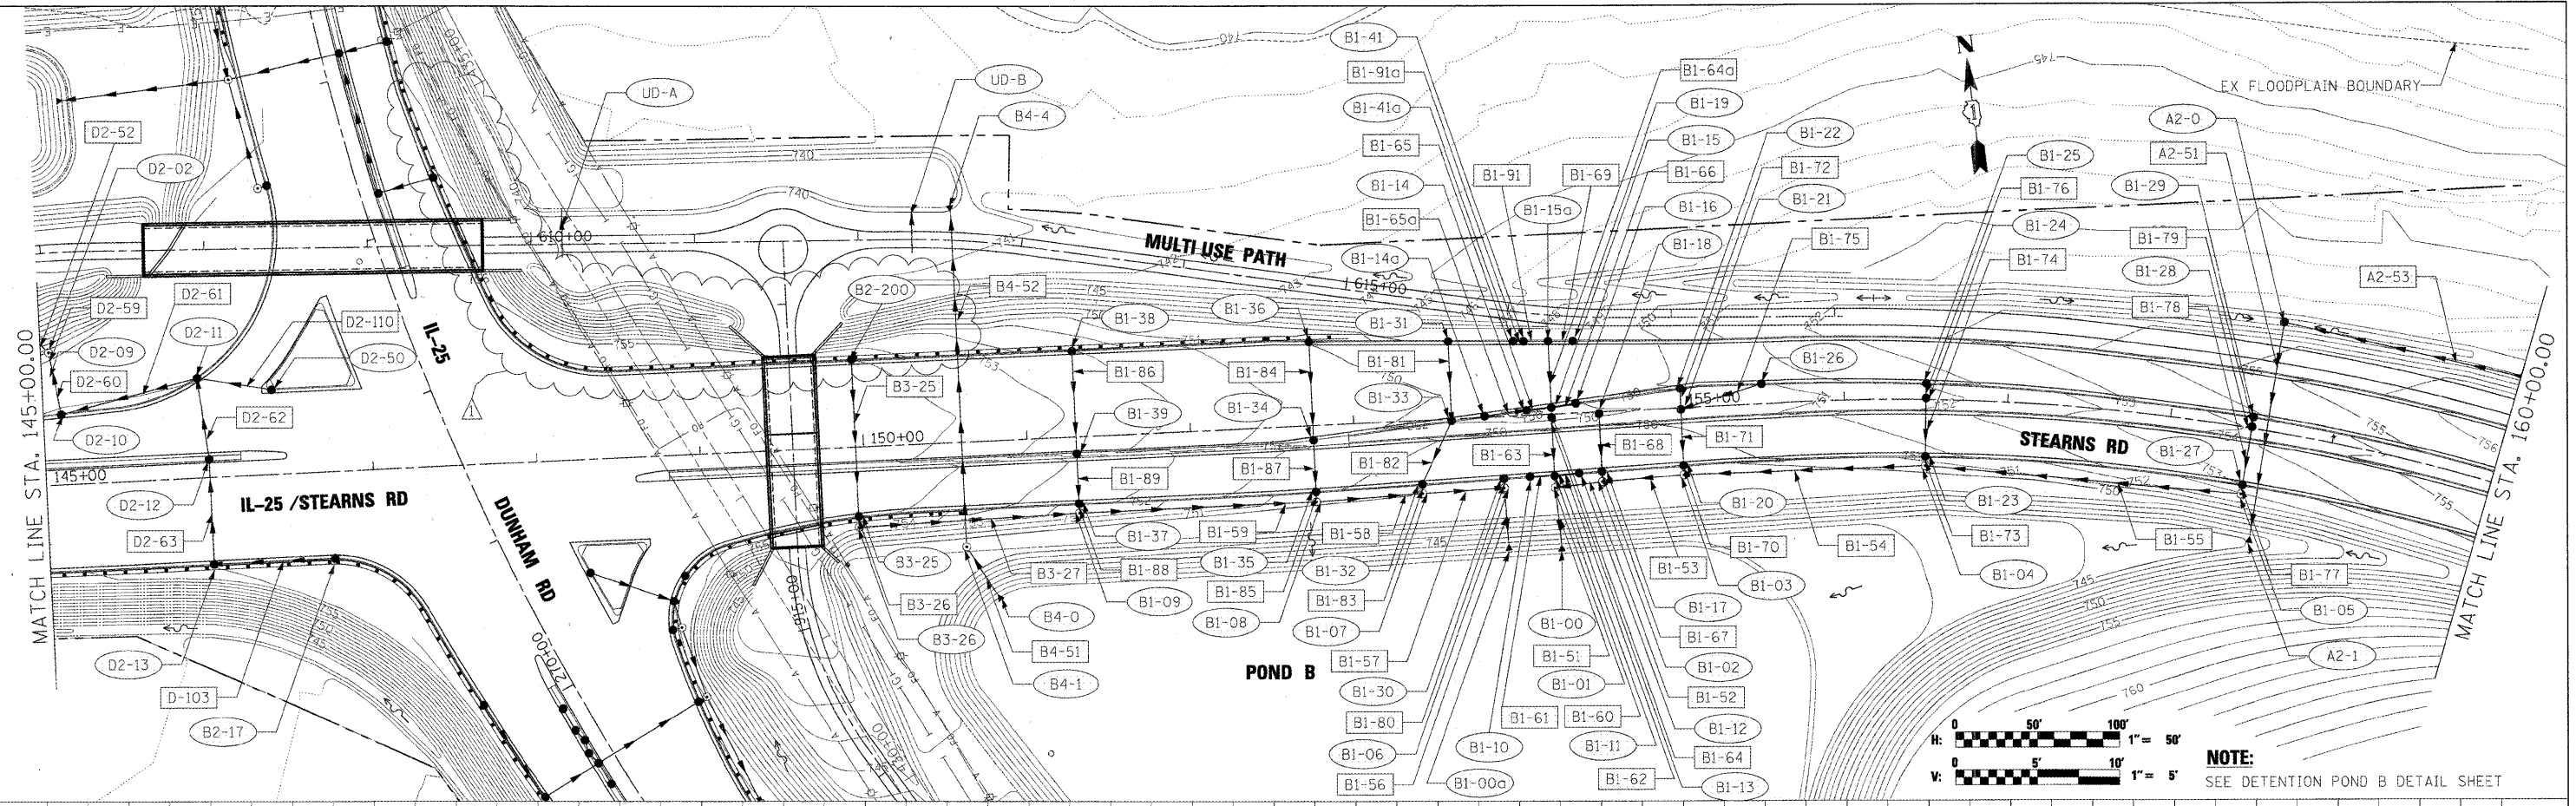

NOTE:  
 SEE DETENTION POND B DETAIL SHEET

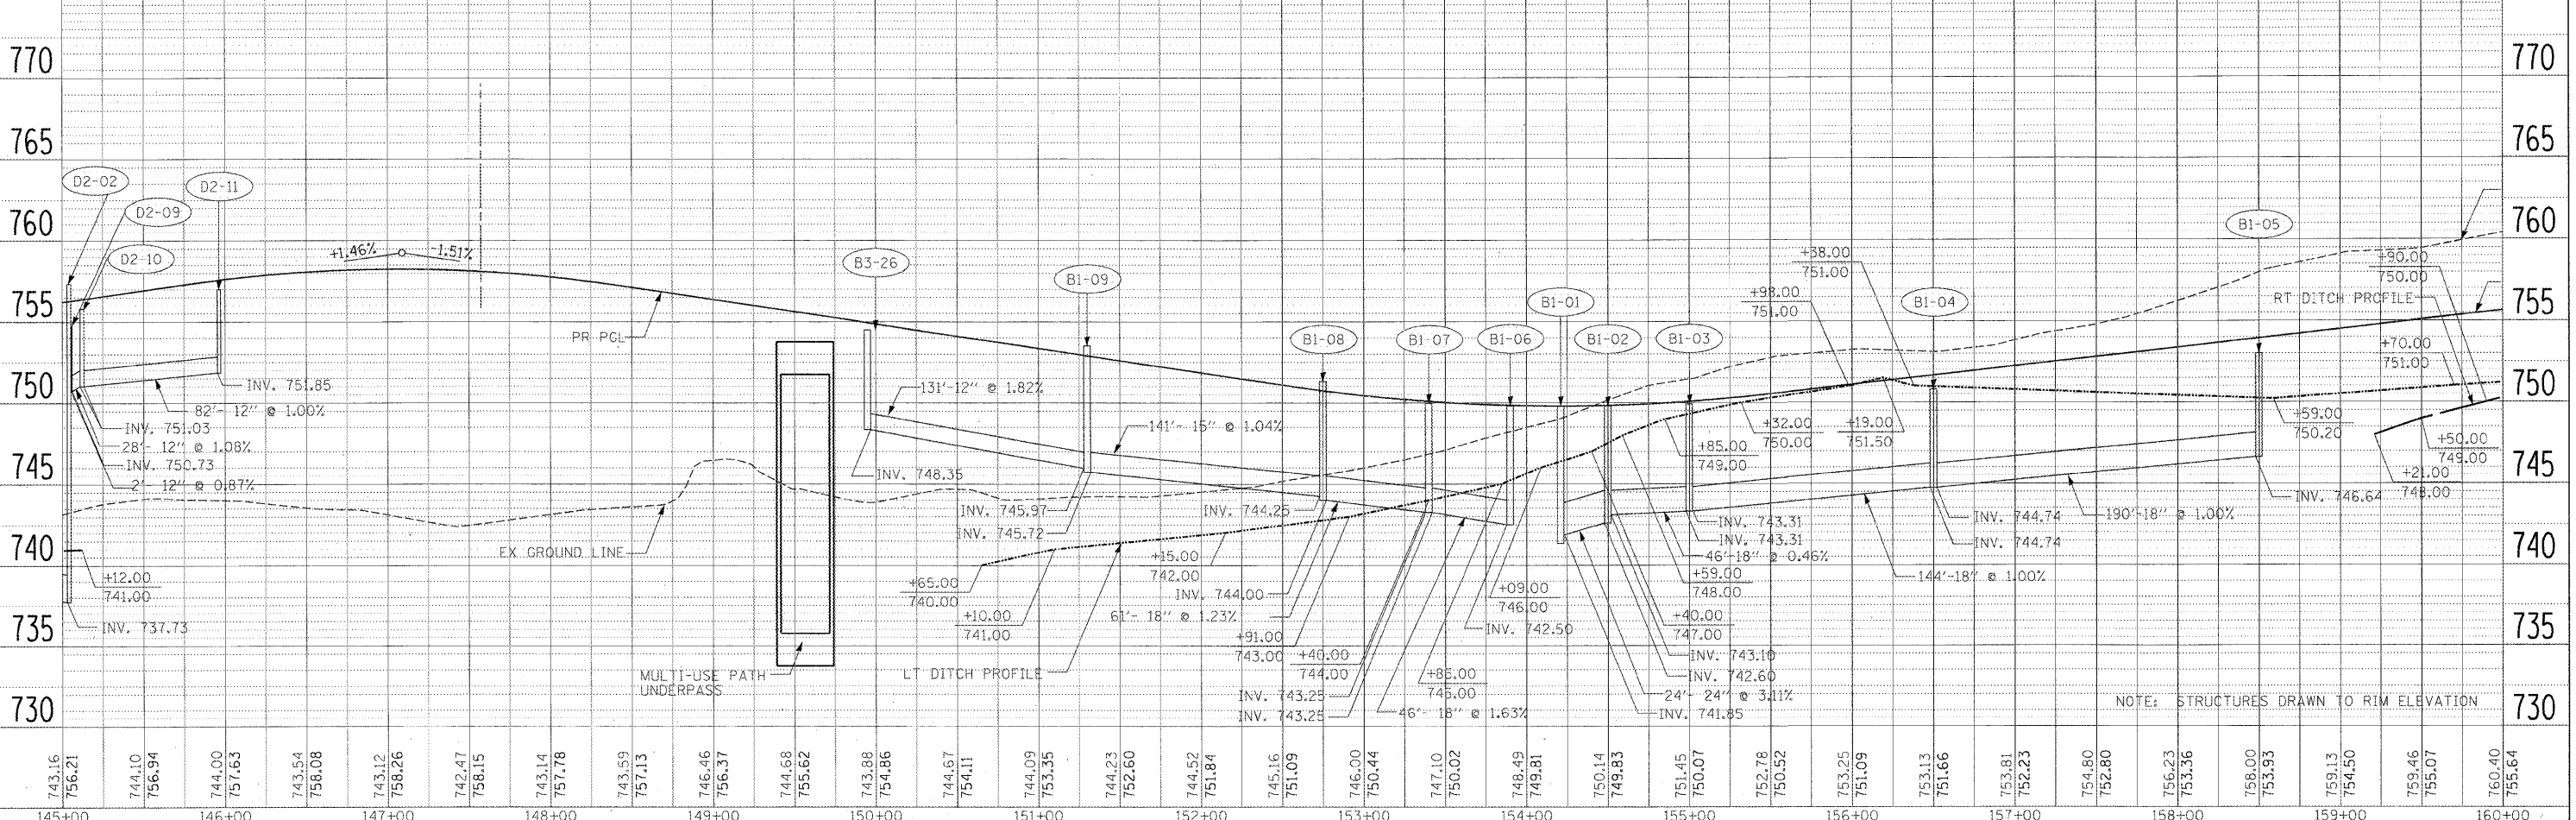

NOTE: STRUCTURES DRAWN TO RIM ELEVATION

FILE NAME =	USER NAME = #USER#	DESIGNED - TJR	REVISED - ADDENDUM 6/5/09	<b>KANE COUNTY</b> <b>DIVISION OF TRANSPORTATION</b>	<b>DRAINAGE AND UTILITY</b> <b>PLAN AND PROFILE</b> <b>IL 25 / STEARNS ROAD</b>	SCALE: _____ SHEET NO. _____ OF _____ SHEETS STA. 145+00.00 TO STA. 160+00.00	F.A. R.T.E. 361 SECTION 06-00214-15-BR COUNTY KANE/DUPAGE TOTAL SHEETS 545 SHEET NO. 166
#FILES#	PLOT SCALE = 50.0000' / IN.	CHECKED - JNR	REVISED -				
	PLOT DATE = 6/4/2009	DATE - 3/31/09	REVISED -				

FILE NAME =  
 #FILES#

FED. ROAD DIST. NO. \_\_\_\_\_ ILLINOIS FED. AID PROJECT \_\_\_\_\_