



PLAN	DESIGNED	DATE
NOTE BOOK	PLOTTED	
NO.	CHECKED	
	FILE NAME	

PROFILE	DESIGNED	DATE
NOTE BOOK	PLOTTED	
NO.	CHECKED	
	FILE NAME	

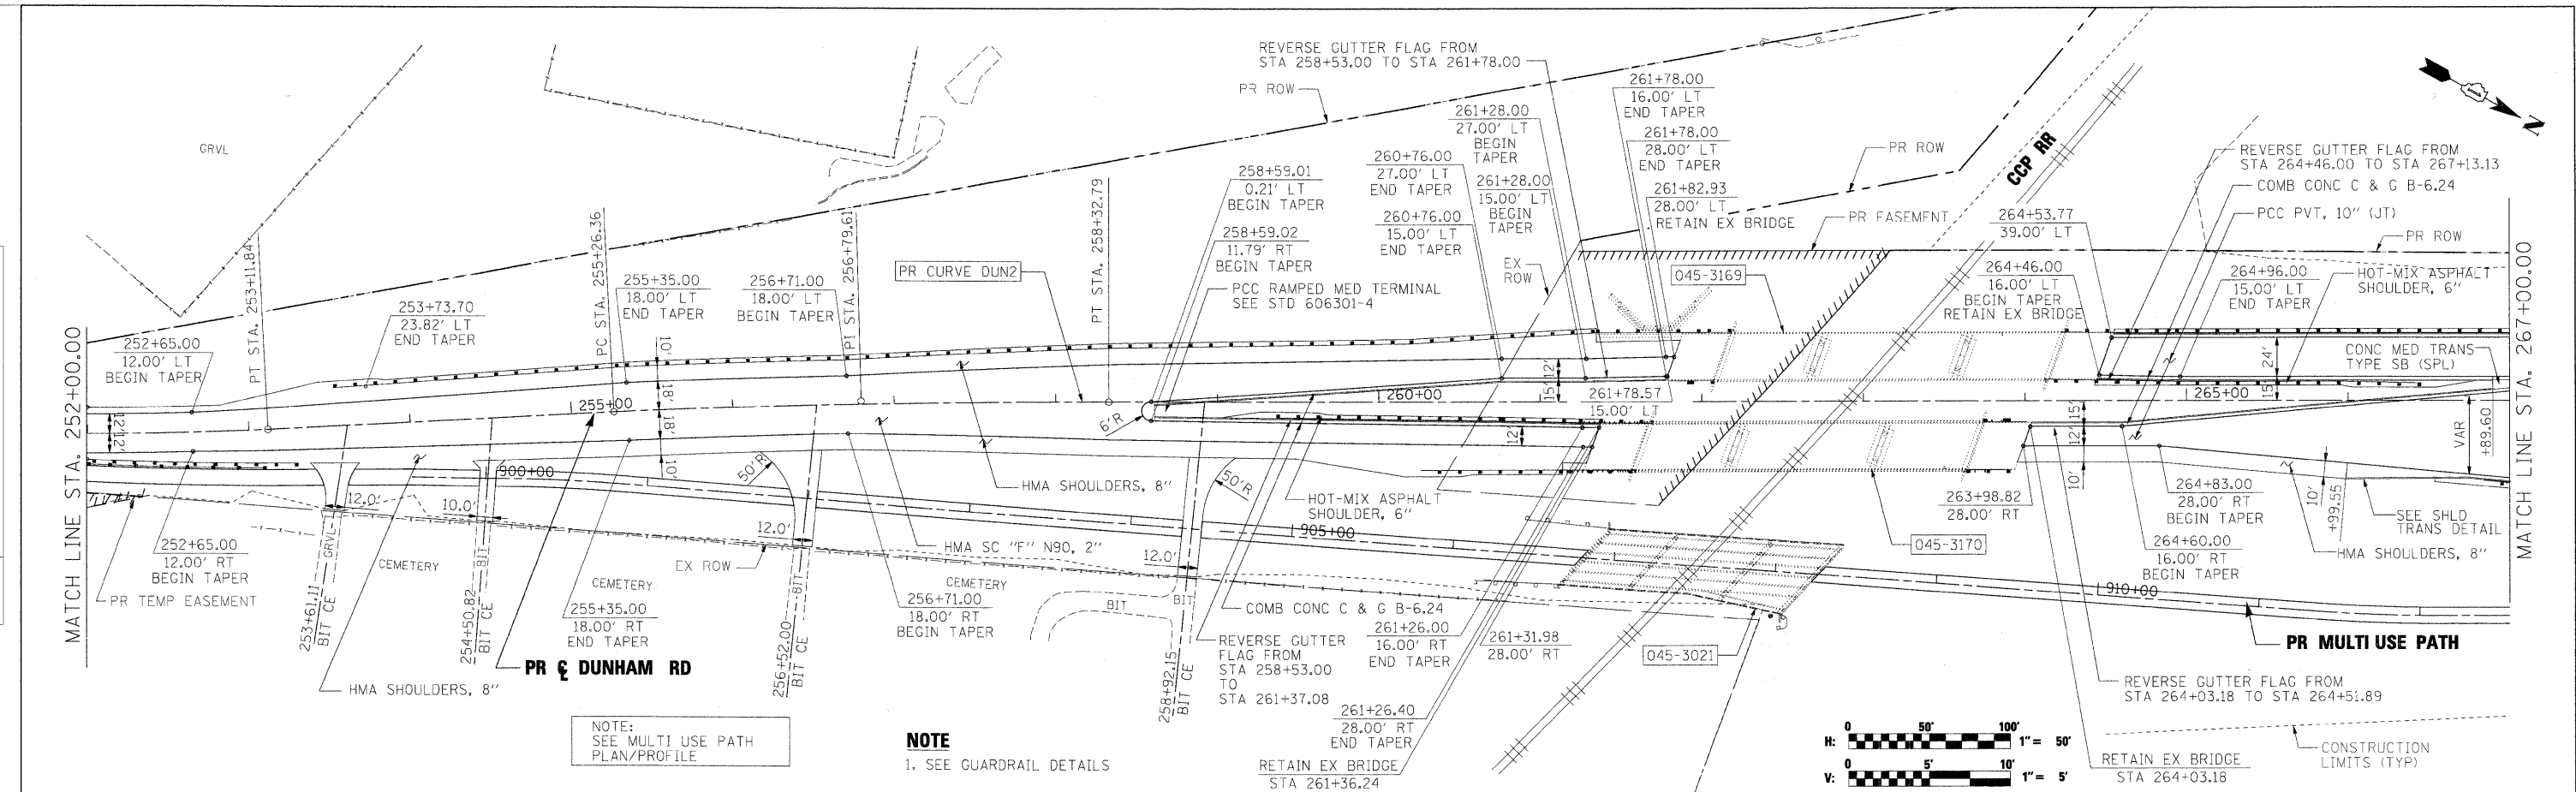

NOTE:
SEE MULTI USE PATH
PLAN/PROFILE

NOTE
1. SEE GUARDRAIL DETAILS

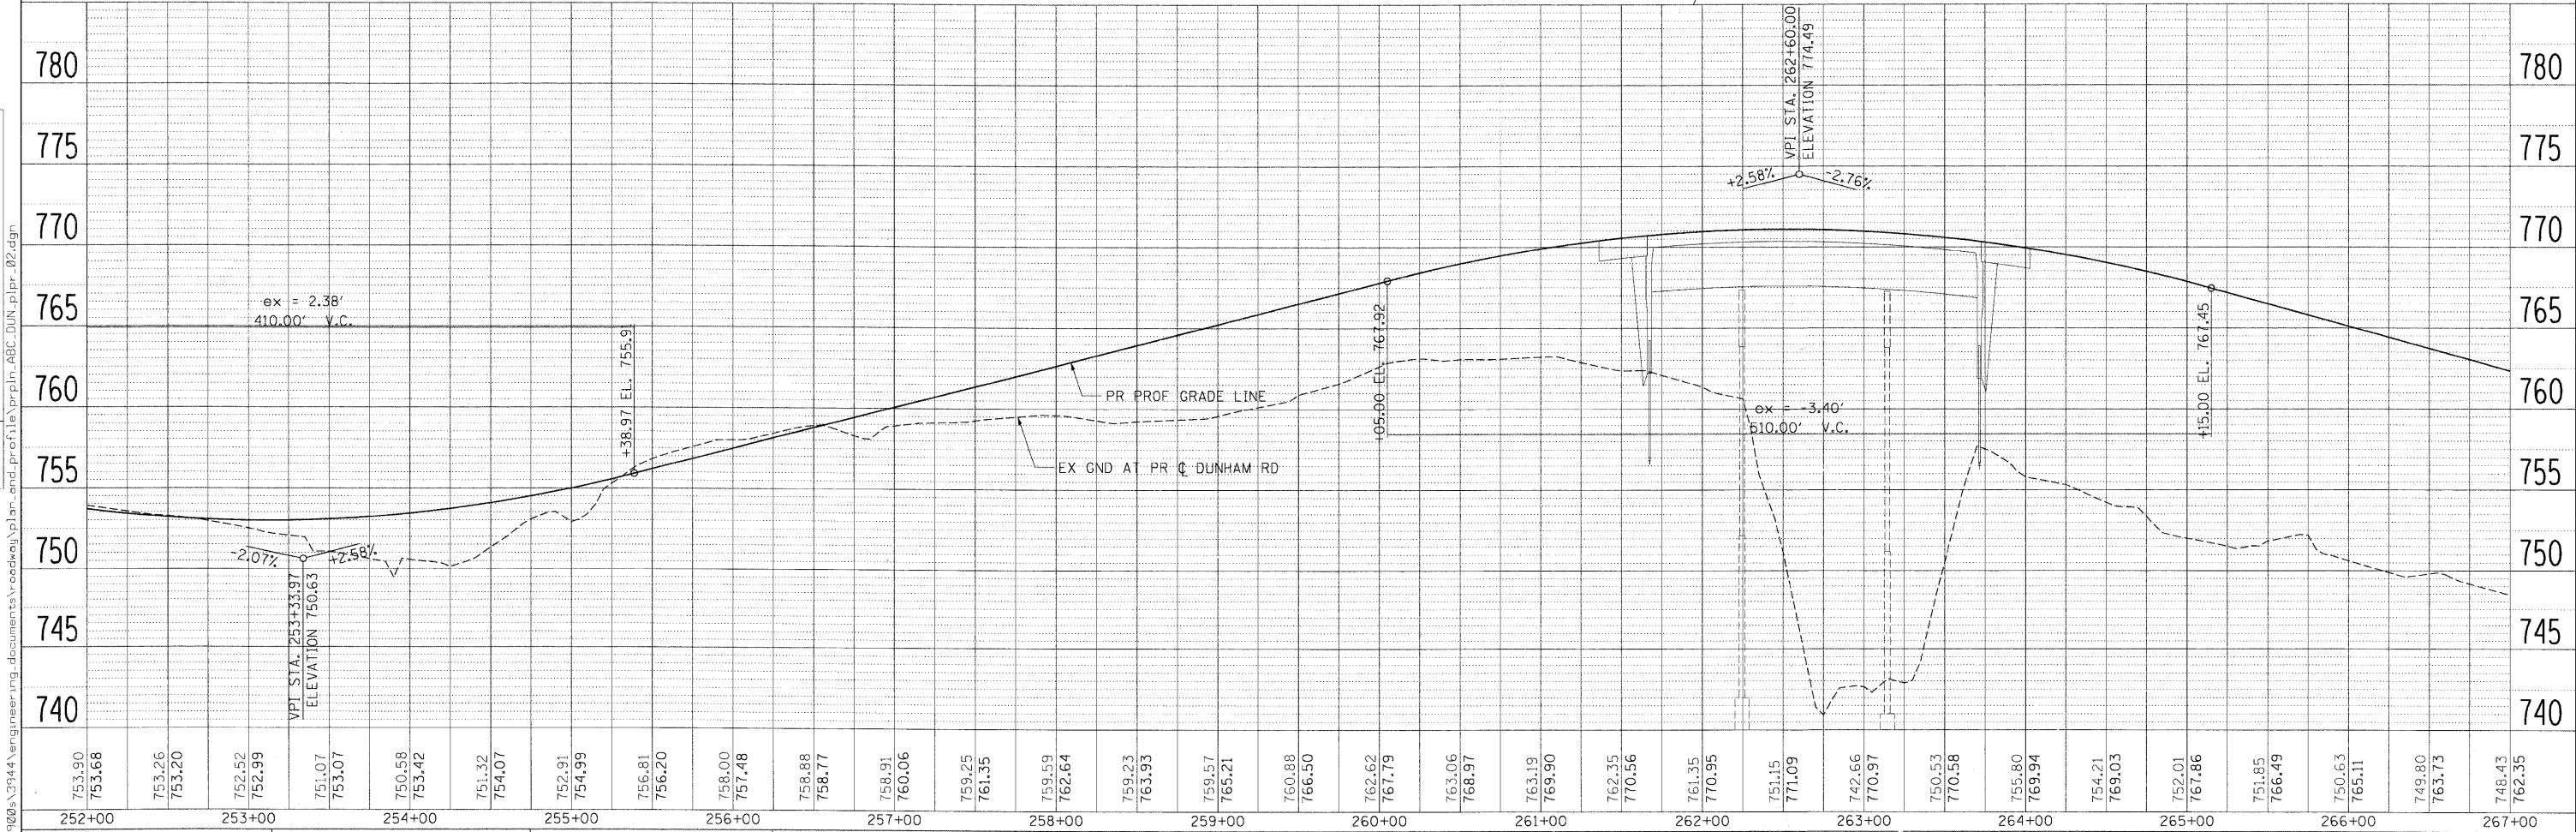

FILE NAME =	USER NAME = #USER#	DESIGNED - JRM	REVISED -	KANE COUNTY DIVISION OF TRANSPORTATION	PLAN AND PROFILE DUNHAM ROAD	F.A. RTE.	SECTION	COUNTY	TOTAL SHEETS	
#FILES#	PLOT SCALE = 50.0000' / IN.	DRAWN - INS	REVISED -			361	06-00214-15-BR	KANE/DUPAGE	545	58
	PLOT DATE = 3/30/2009	CHECKED - JNR	REVISED -			SCALE: SHEET NO. OF SHEETS STA. 252+00.00 TO STA. 267+00.00		CONTRACT NO. 63074		
		DATE - 3/31/09	REVISED -			FED. ROAD DIST. NO. ILLINOIS FED. AID PROJECT				