
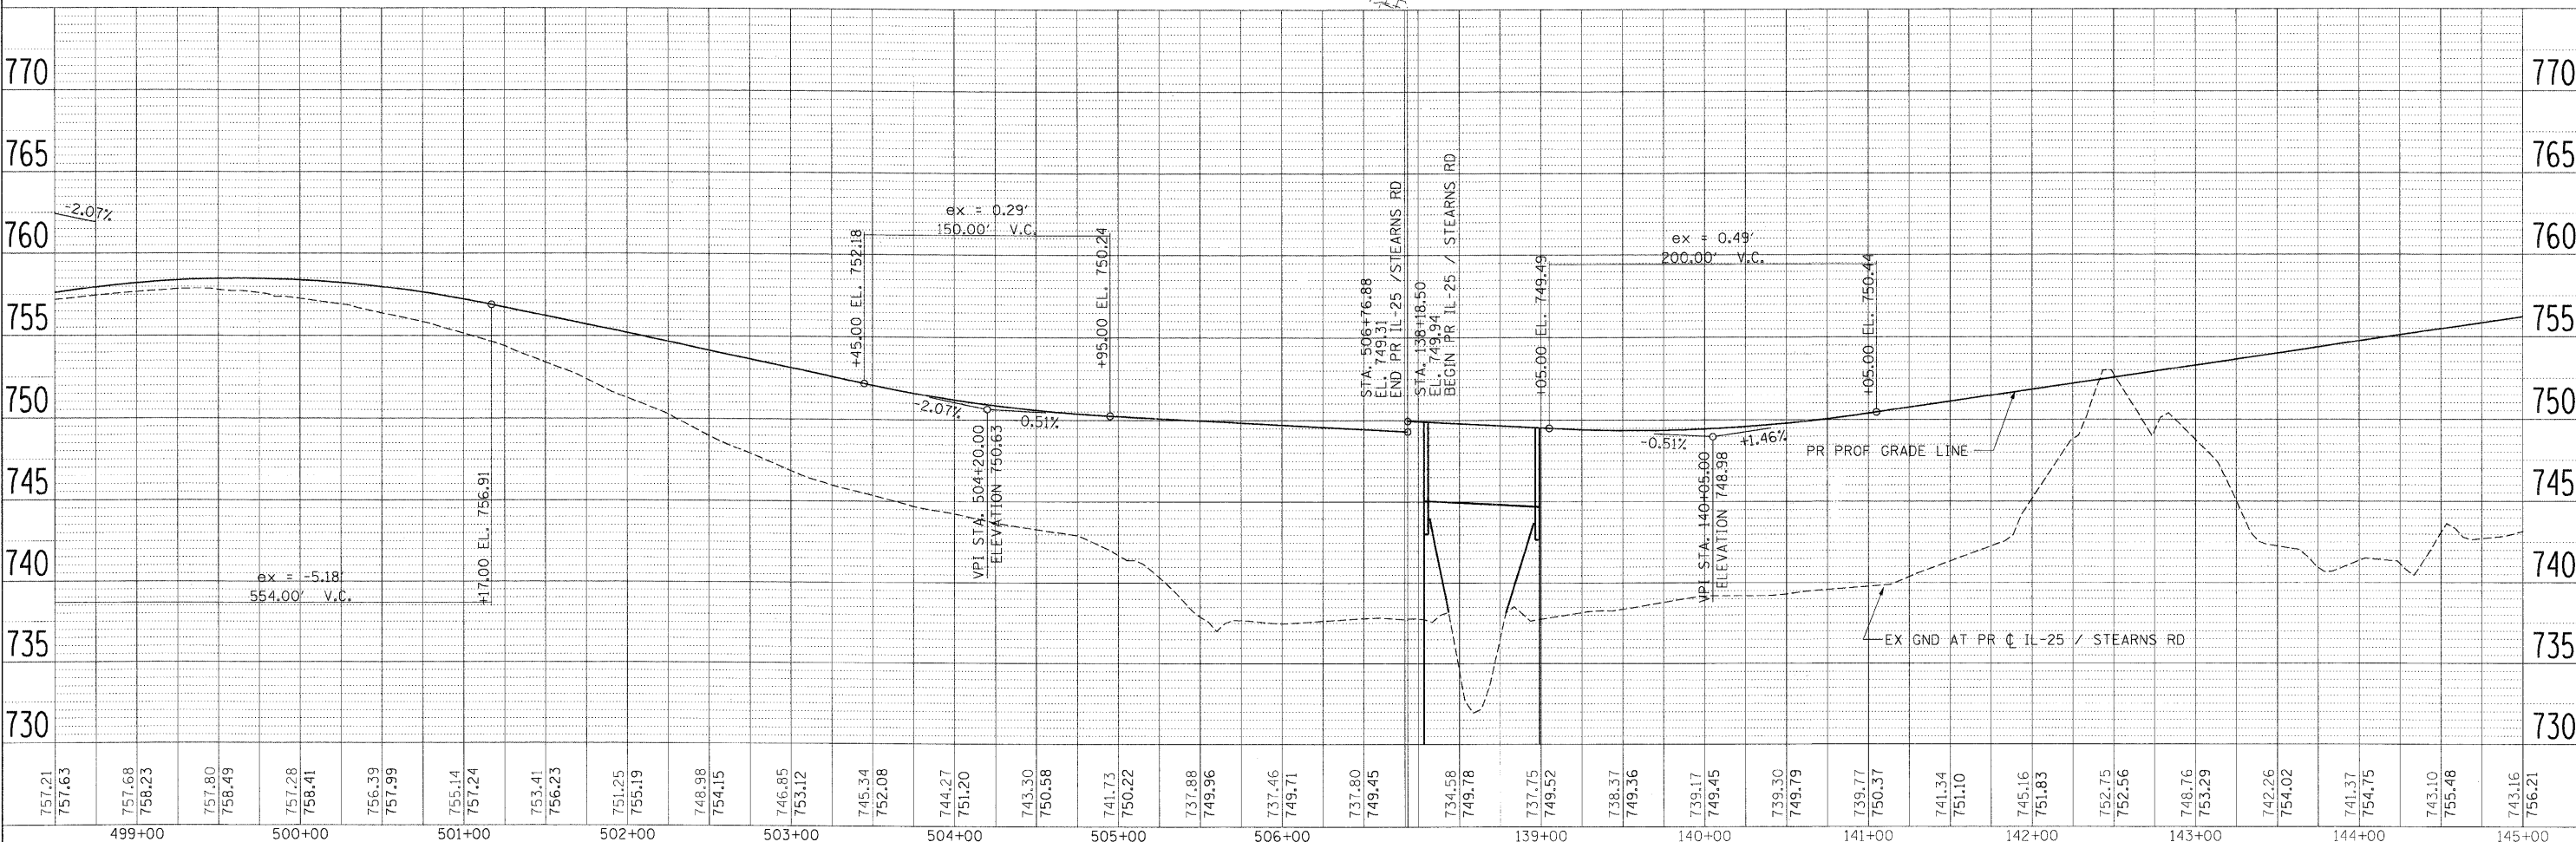


DATE	
BY	
REVIEWED	
PLANNED	
NOTED	
NO.	
FILE NAME	

DATE	
BY	
REVIEWED	
PLANNED	
NOTED	
NO.	
FILE NAME	

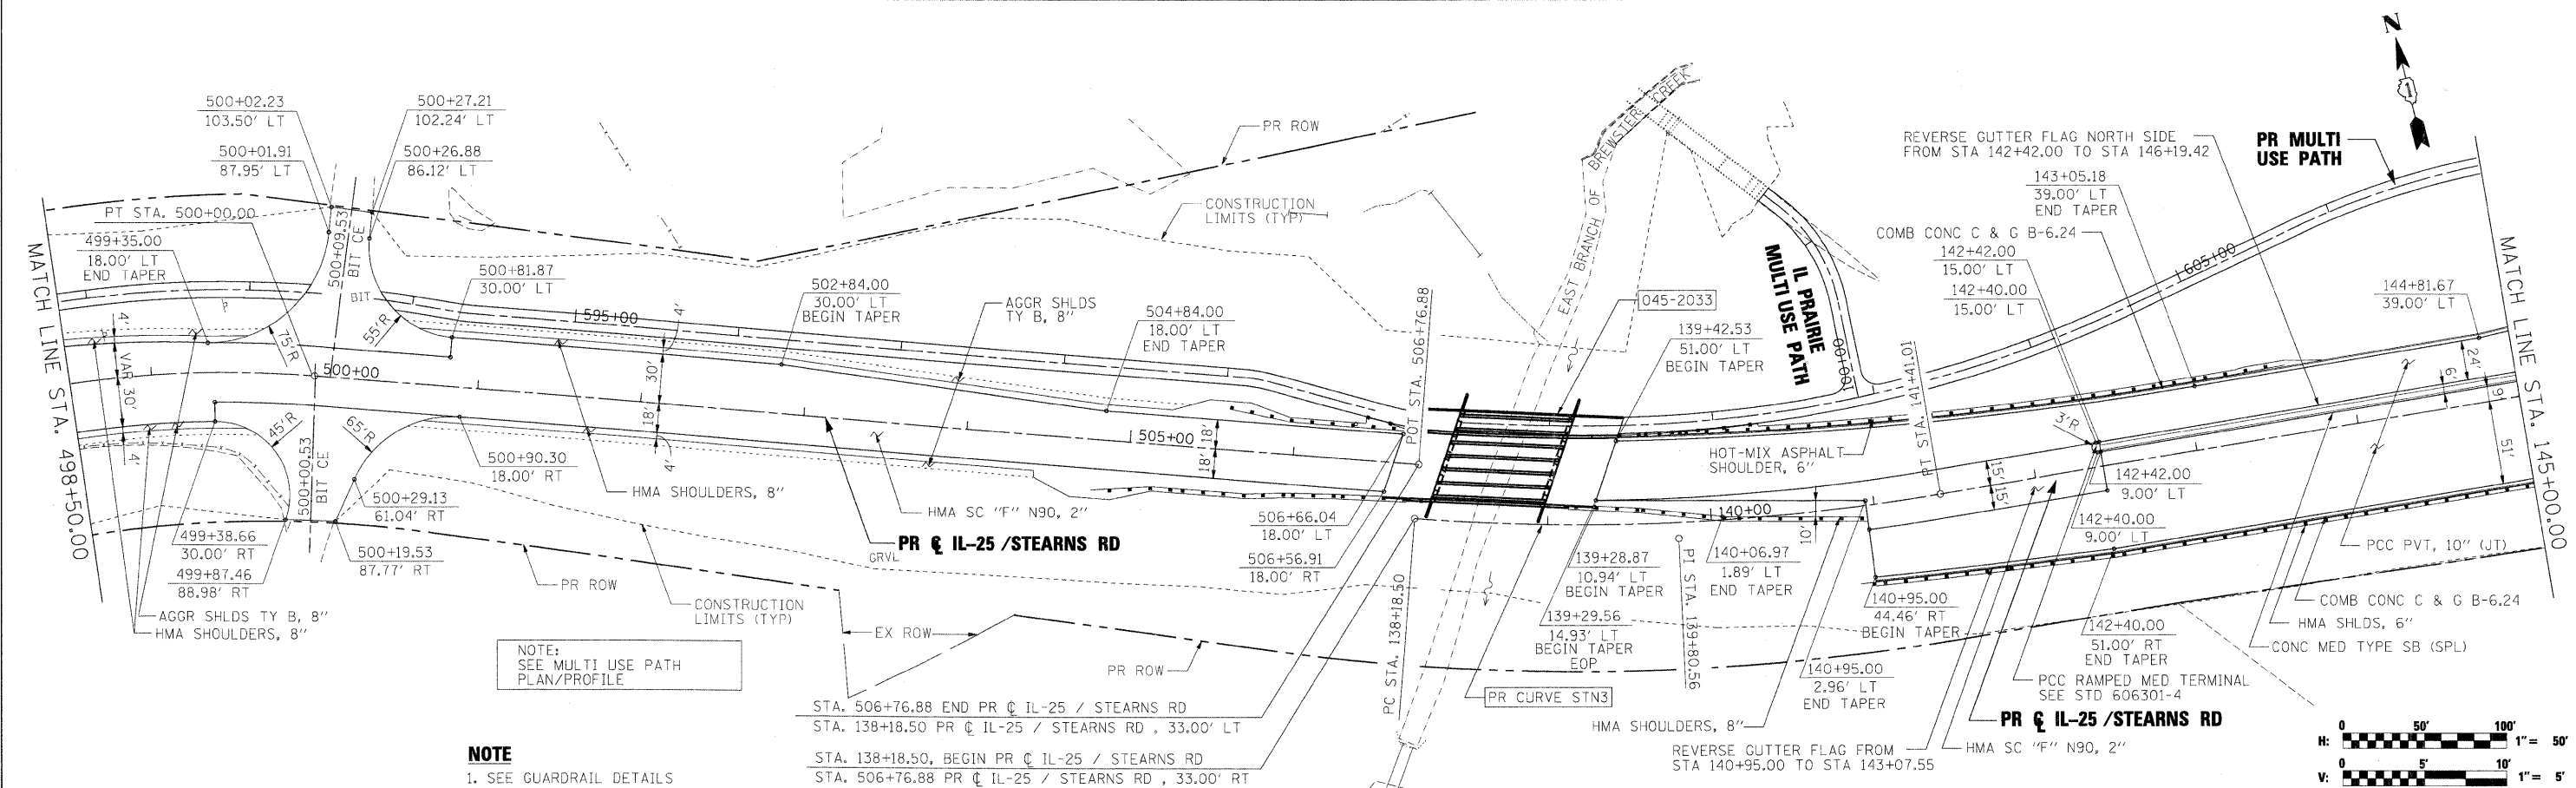

757.21	757.63	757.68	758.23	757.80	758.49	757.28	758.41	756.39	757.99	755.14	757.24	753.41	756.23	751.25	755.19	748.98	754.15	746.85	753.12	745.34	752.08	744.27	751.20	743.30	750.58	741.73	750.22	737.88	749.96	737.46	749.71	737.80	749.45	734.58	749.78	737.75	749.52	738.37	749.36	739.17	749.45	739.30	749.79	739.77	750.37	741.34	751.10	745.16	751.83	752.75	752.56	748.76	753.29	742.26	754.02	741.37	754.75	743.10	755.48	743.16	756.21										
499+00	500+00	501+00	

**KANE COUNTY
DIVISION OF TRANSPORTATION**

**PLAN AND PROFILE
IL 25 / STEARNS ROAD**

FILE NAME =	USER NAME = #USER#	DESIGNED - JRM	REVISIONS	F.A. RTE.	SECTION	COUNTY	TOTAL SHEETS	SHEET NO.
#FILES#		DRAWN - INS	REVISIONS	361	06-00214-15-BR	KANE/DUPAGE	545	62
	PLOT SCALE = 50.0000' / IN.	CHECKED - JNR	REVISIONS	CONTRACT NO. 63074				
	PLOT DATE = 3/30/2009	DATE - 3/31/09	REVISIONS	FED. ROAD DIST. NO. ILLINOIS FED. AID PROJECT				

SCALE: SHEET NO. OF SHEETS STA. 498+50.00 TO STA. 145+00.00