
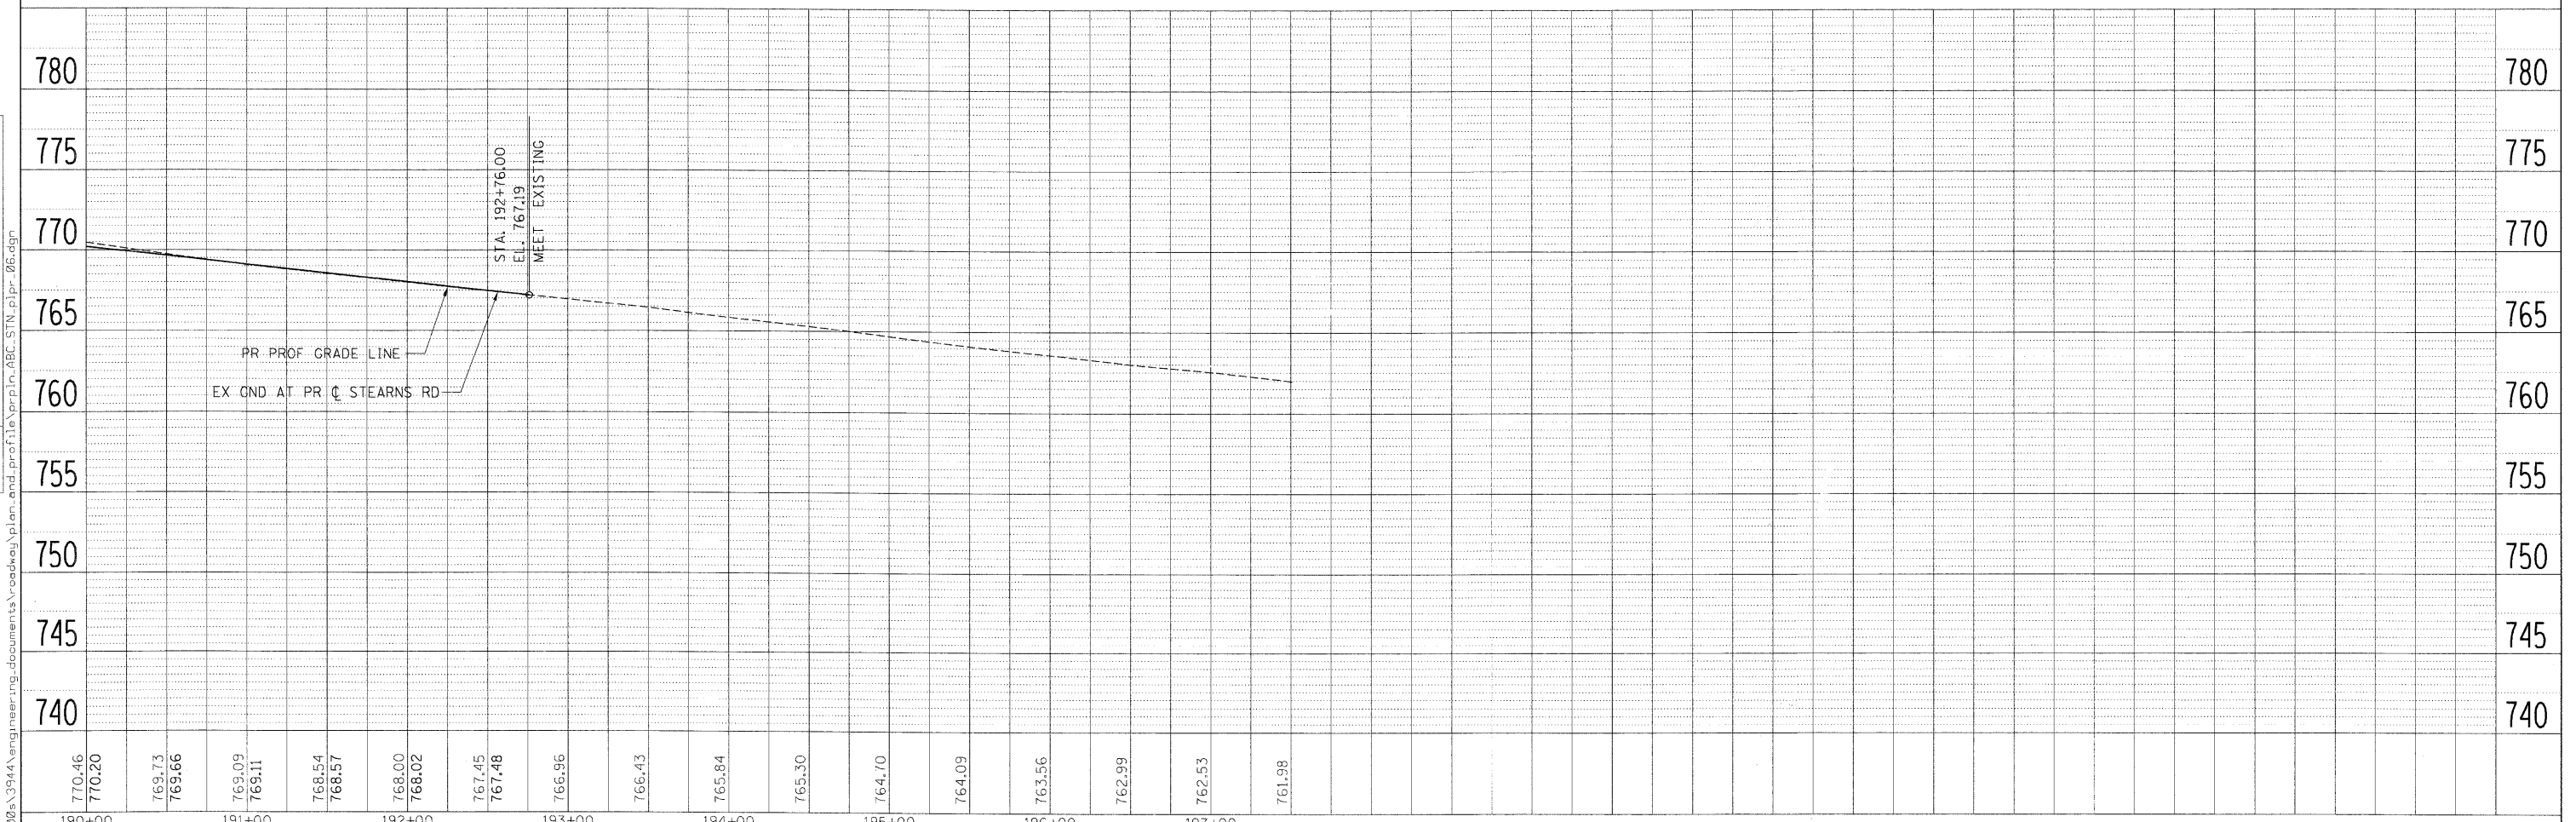
 


DATE	
BY	
REVISIONS	
PLAN	
NO.	
NOTE BOOK	
NO.	
ALIGNED	
CHECKED	
DATE	
FILE NAME	

DATE	
BY	
REVISIONS	
PROFILE	
NO.	
NOTE BOOK	
NO.	
GRADES	
CHECKED	
DATE	
FILE NAME	

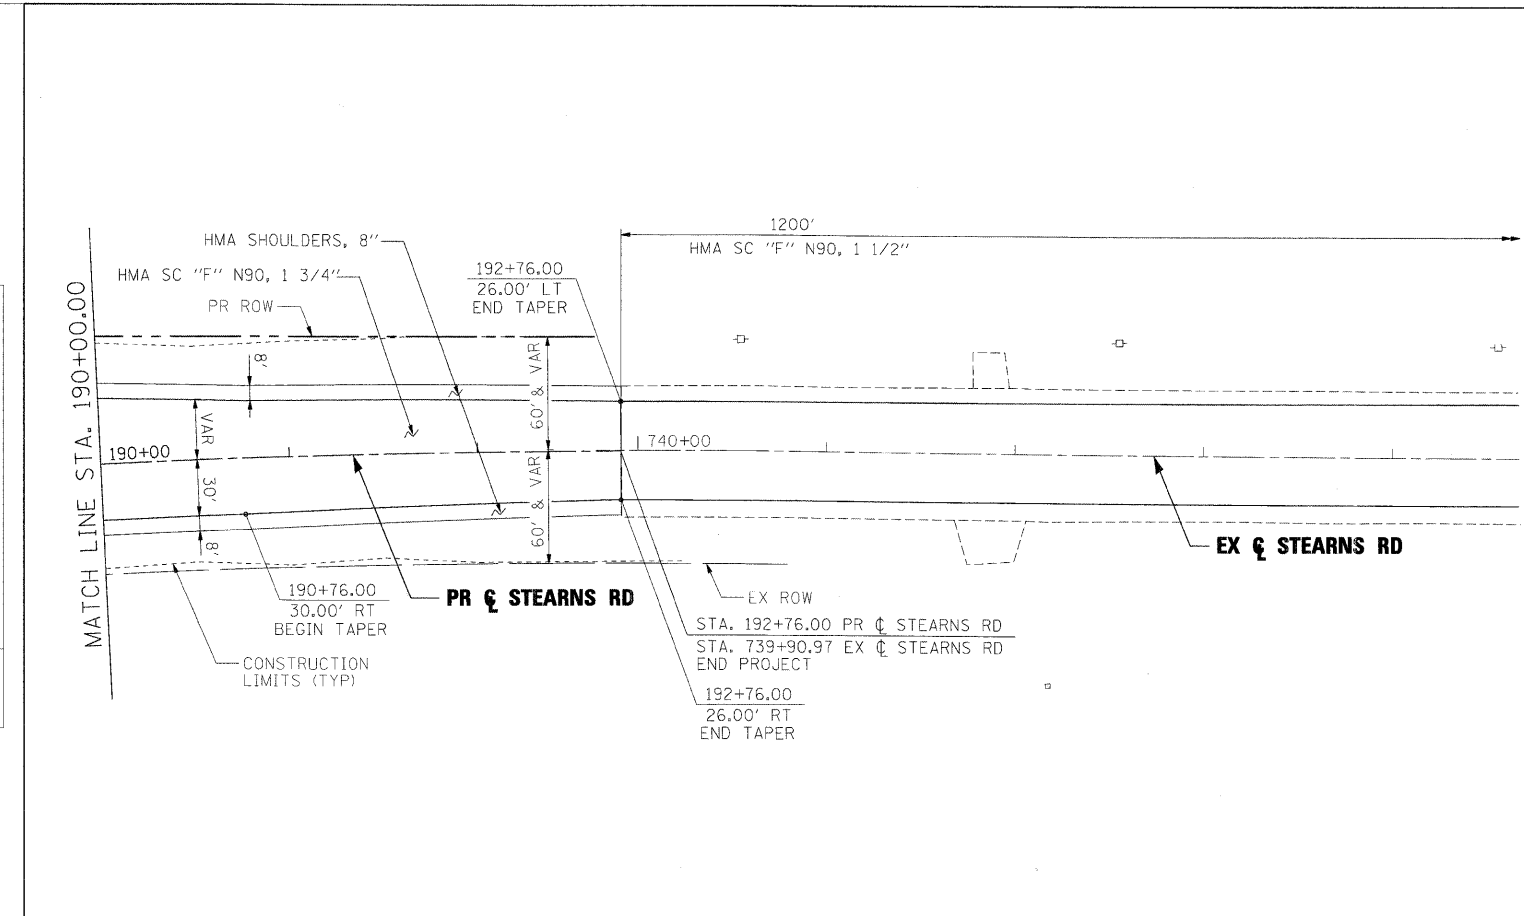

FILE NAME =	USER NAME = *USER*	DESIGNED - JRM	REVISED -	<b>KANE COUNTY</b> <b>DIVISION OF TRANSPORTATION</b>	<b>PLAN AND PROFILE</b> <b>STEARNS ROAD</b>	F.A. RTE.	SECTION	COUNTY	TOTAL SHEETS	SHEET NO.	
*FILES*	PLOT SCALE = 50.0000' / IN.	DRAWN - INS	REVISED -			361	06-00214-15-BR	KANE/DUPAGE	545	66	
	PLOT DATE = 3/30/2009	CHECKED - JNR	REVISED -			CONTRACT NO. 63074					
		DATE - 3/31/09	REVISED -			FED. ROAD DIST. NO. [ILLINOIS] FED. AID PROJECT					