




PLAN	SURVEYED	BY	DATE
	PLOTTED		
	NOTE BOOK		
	NO. OF WAY CHECKED		
	PAID FILE NAME		

PROFILE	SURVEYED	BY	DATE
	PLOTTED		
	NOTE BOOK		
	NO. OF WAY CHECKED		
	STRUCTURE NOTATIONS OK'D		

4:\3208\32944\eng\neer\ng\documents\roadway\plan_and_profile\plan_and_profile.pln,abc_stn.pln,plpr_01.dgn

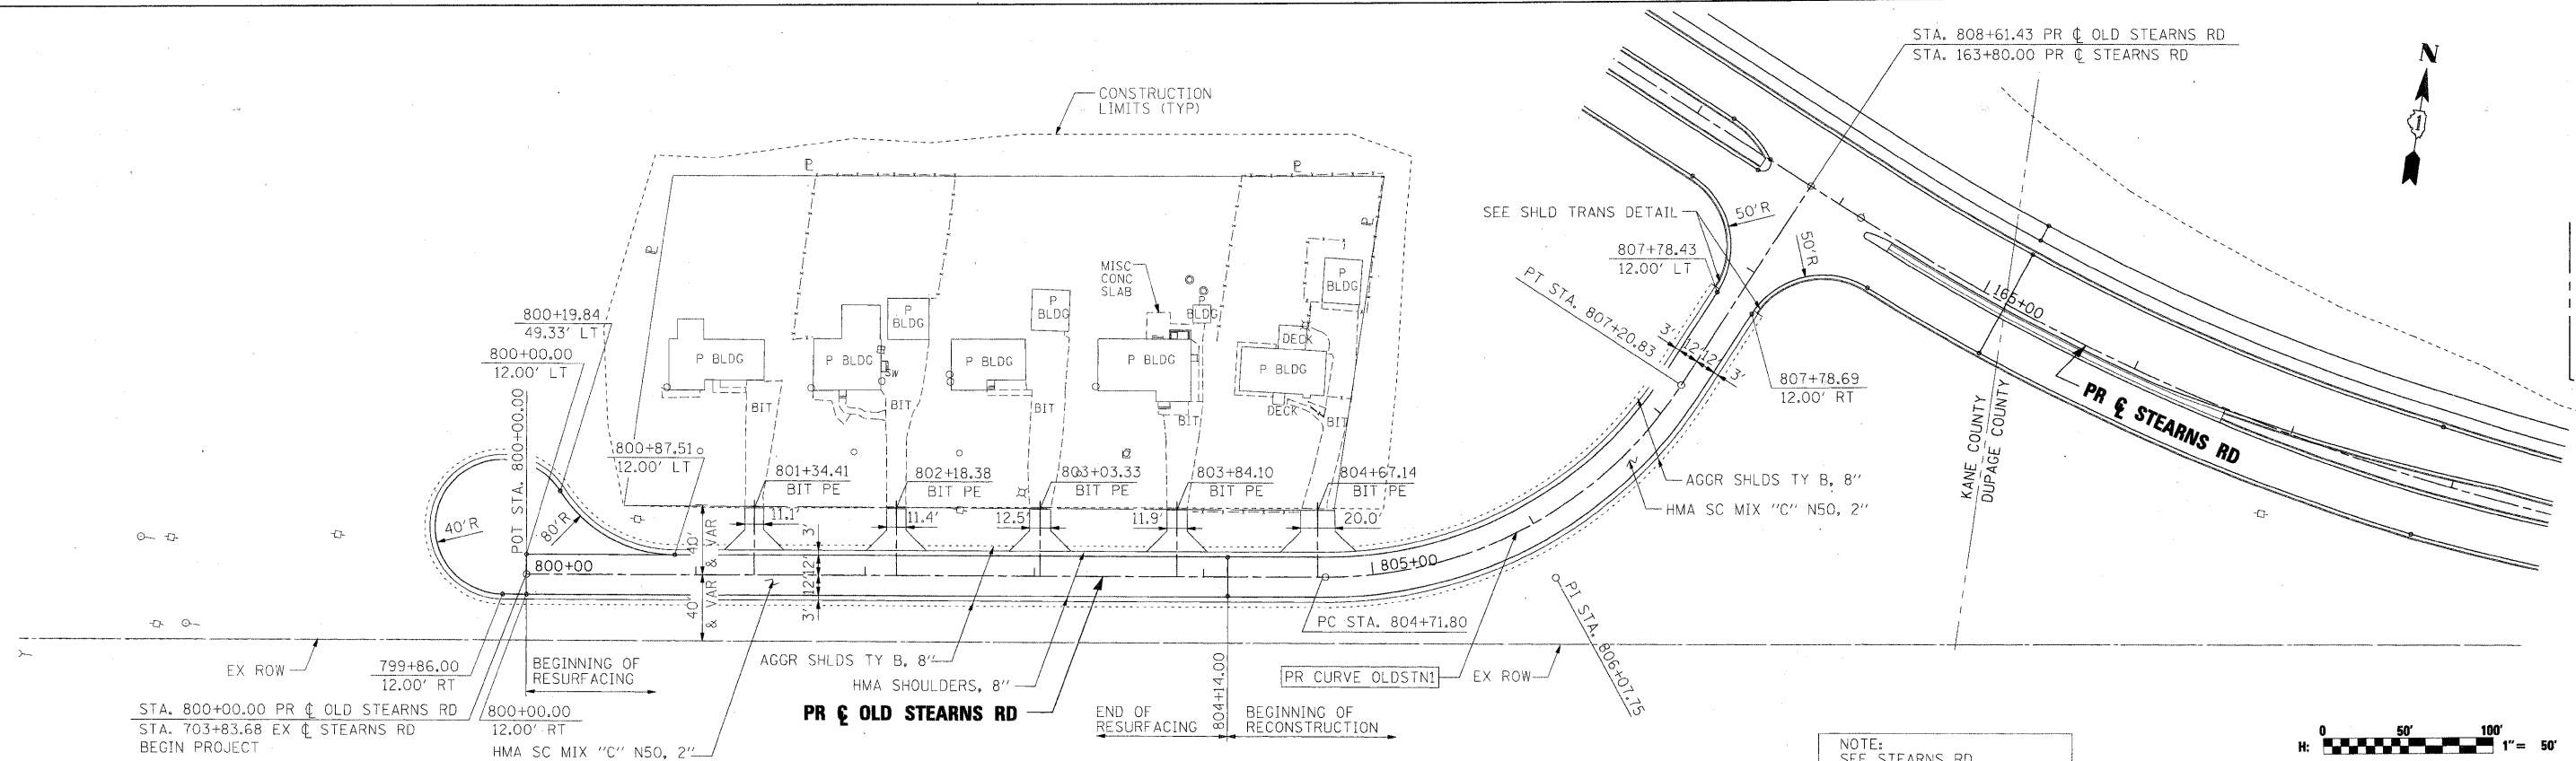

NOTE:
SEE STEARNS RD
PLAN/PROFILE
SEE MULTI USE PATH
PLAN/PROFILE

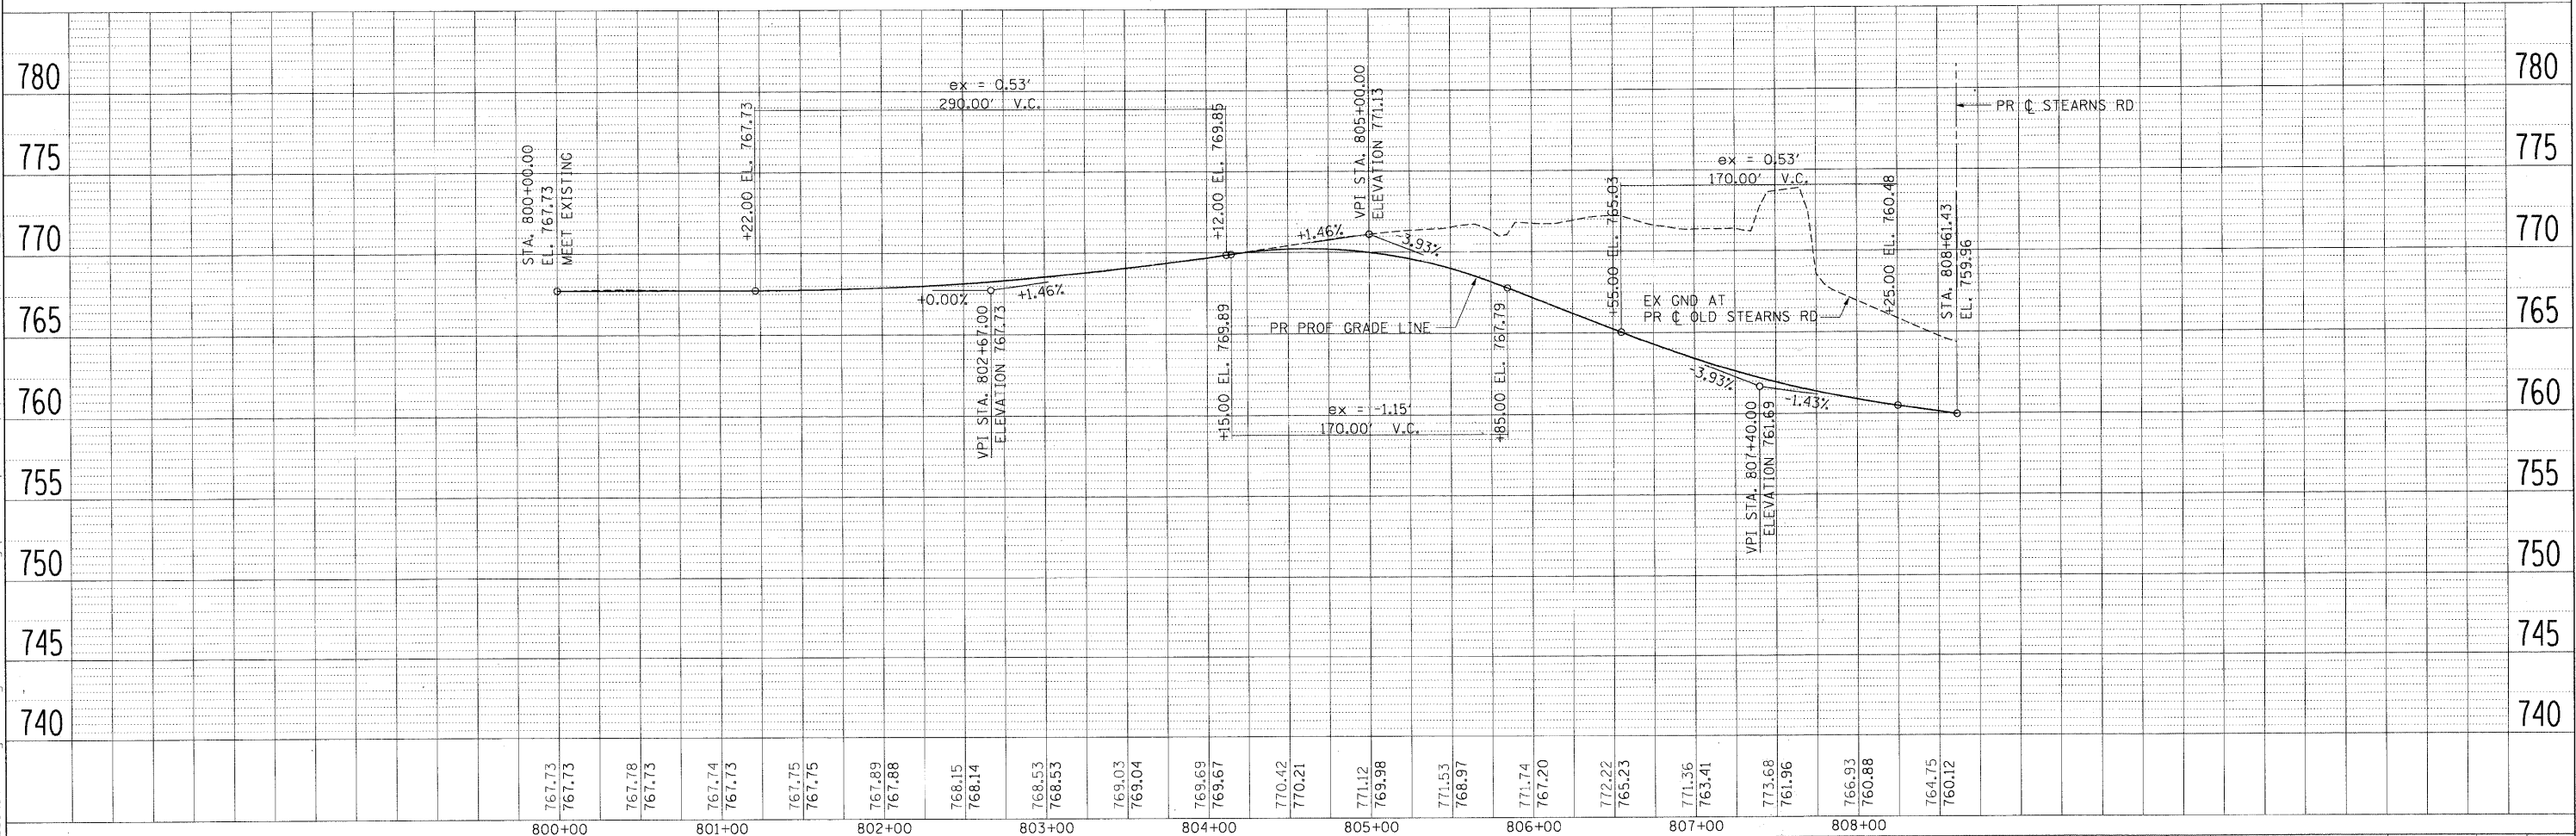 

FILE NAME =	USER NAME =	DESIGNED -	REVISED -	KANE COUNTY DIVISION OF TRANSPORTATION	PLAN AND PROFILE OF OLD STEARNS ROAD	F.A. RTE.	SECTION	COUNTY	TOTAL SHEETS	SHEET NO.	
#FILES*		DRAWN -	REVISED -			361	06-00214-15-BR	KANE/DUPAGE	545	68	
		CHECKED -	REVISED -			SCALE: SHEET NO. OF SHEETS STA. 800+00.00 TO STA. 808+61.40					
		DATE -	REVISED -			FED. ROAD DIST. NO. ILLINOIS FED. AID PROJECT					