
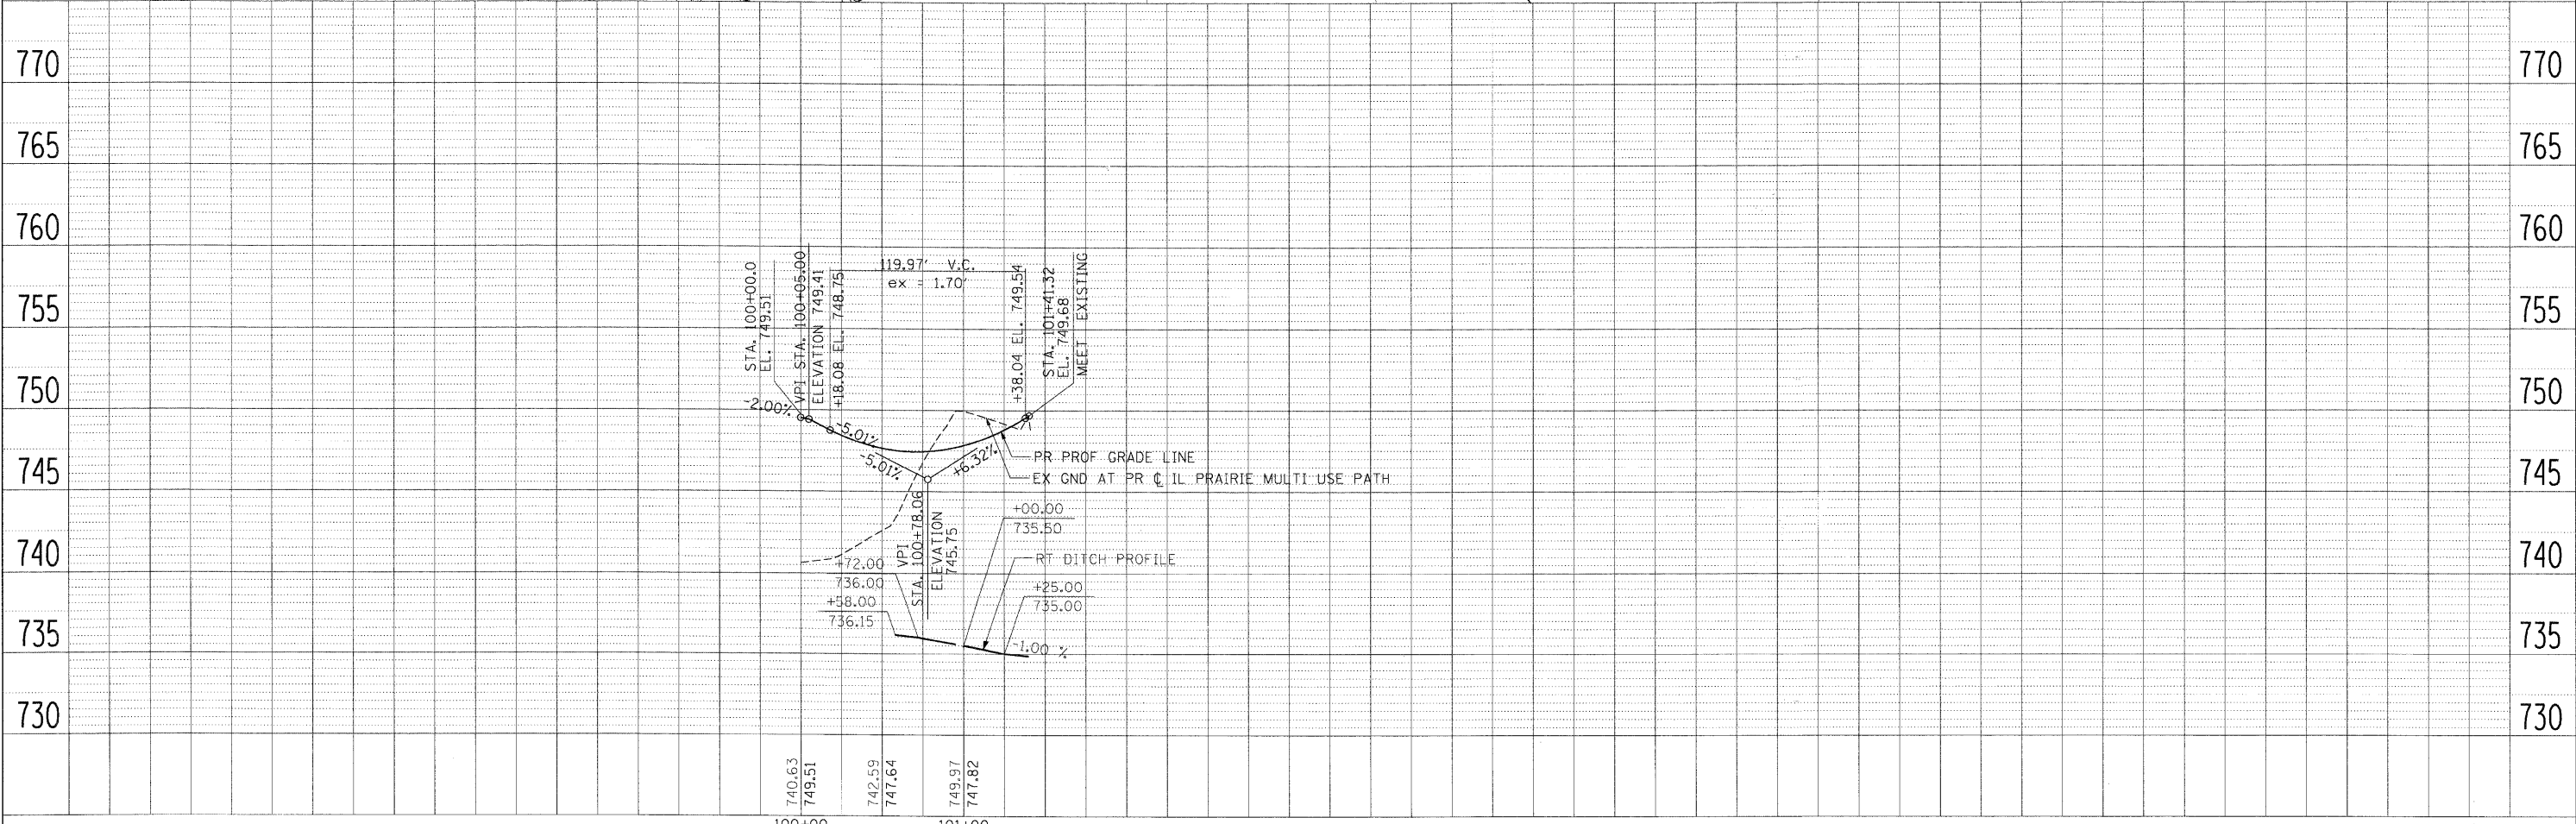
 


PLAN
 SUBMITTED BY
 PLOTTED BY
 ALIGNED CHECKED BY
 DATE FILE NAME

PROFILE
 SUBMITTED BY
 PLOTTED BY
 GRADES CHECKED BY
 DATE FILE NAME

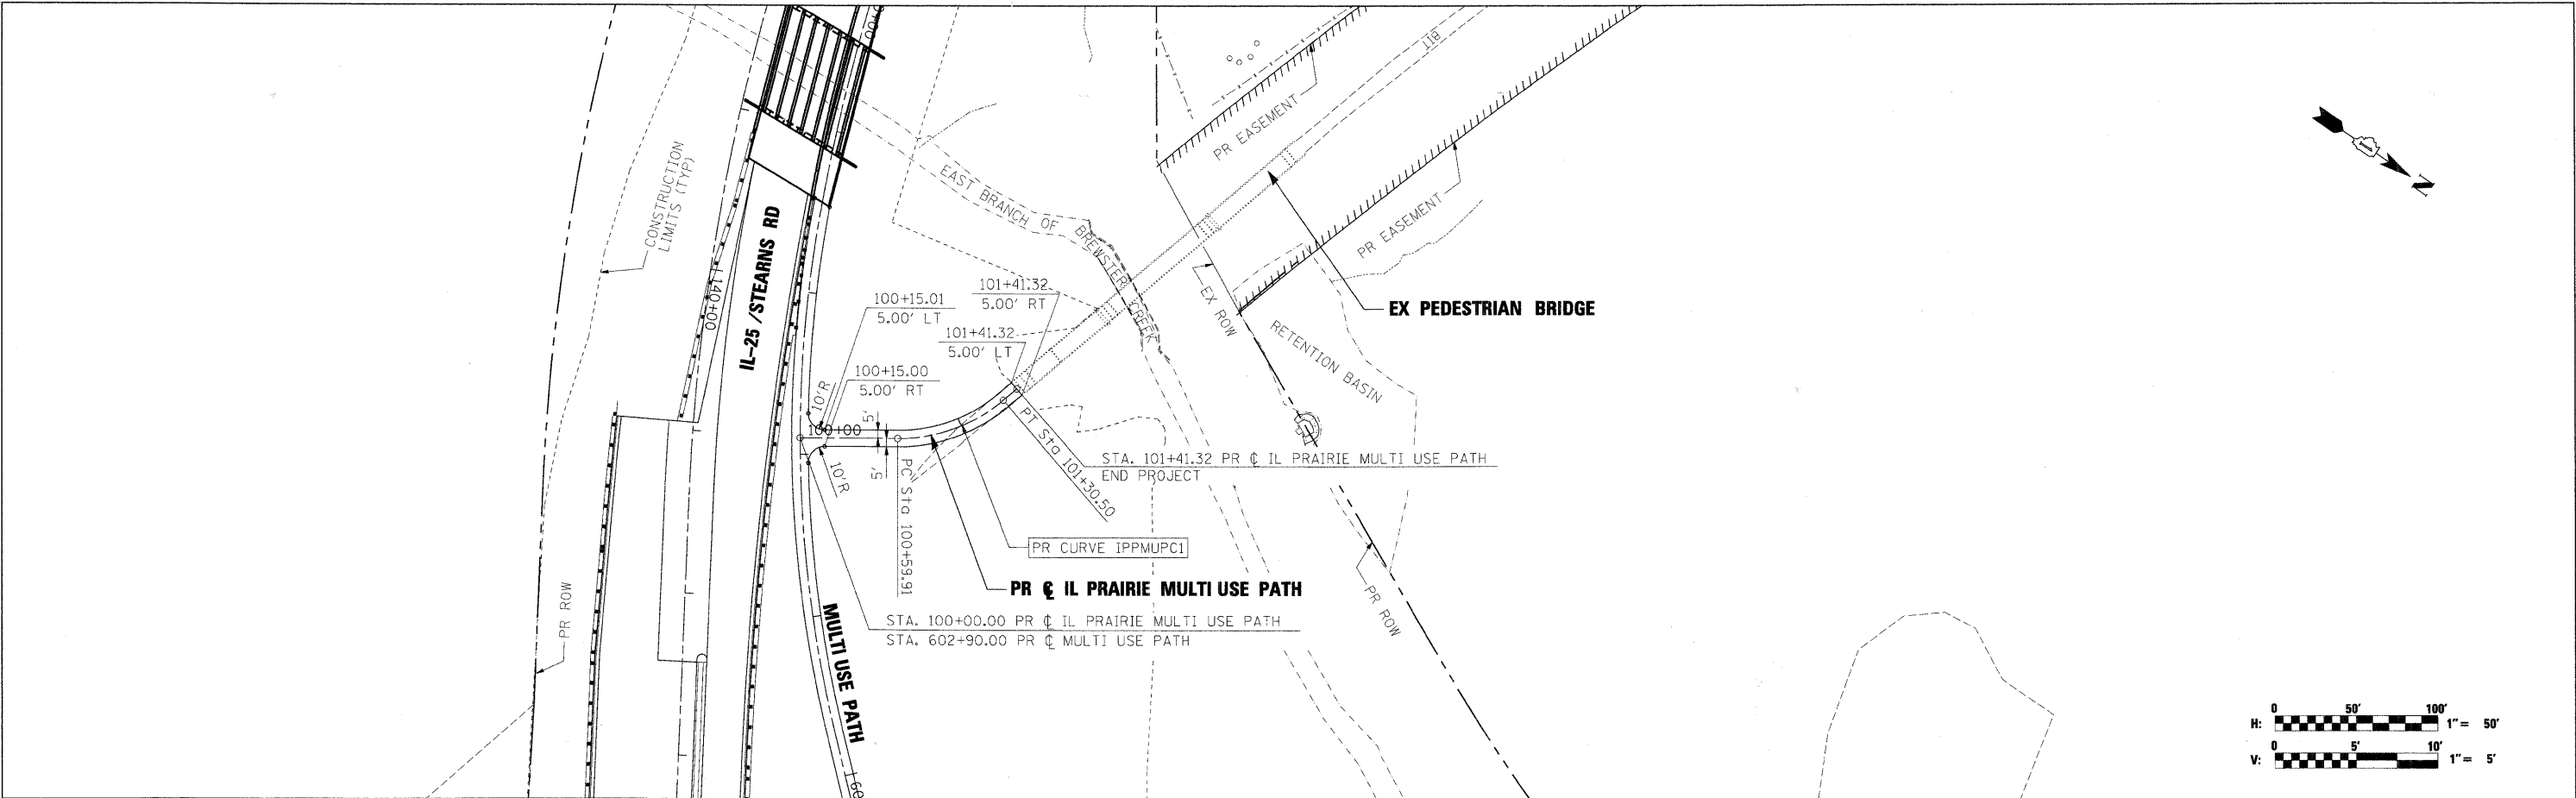

FILE NAME =	USER NAME = #USER#	DESIGNED - JRM	REVISED -	KANE COUNTY DIVISION OF TRANSPORTATION	MULTI USE PATH PLAN AND PROFILE ILLINOIS PRAIRIE PATH	F.A. RTE.	SECTION	COUNTY	TOTAL SHEETS	SHEET NO.	
#FILES#	PLOT SCALE = 50.0000' / IN.	DRAWN - INS	REVISED -			361	06-00214-15-BR	KANE/DUPAGE	545	75	
	PLOT DATE = 3/30/2009	CHECKED - JNR	REVISED -			CONTRACT NO. 63074					
		DATE - 3/31/09	REVISED -			FED. ROAD DIST. NO. ILLINOIS FED. AID PROJECT					
					SCALE:	SHEET NO.	OF	SHEETS	STA.	TO STA.	