



PLAN SURVEYED, PLOTTED, CHECKED, DATE, BY, FILE NAME, NO.

PROFILE SURVEYED, PLOTTED, CHECKED, DATE, BY, FILE NAME, NO.

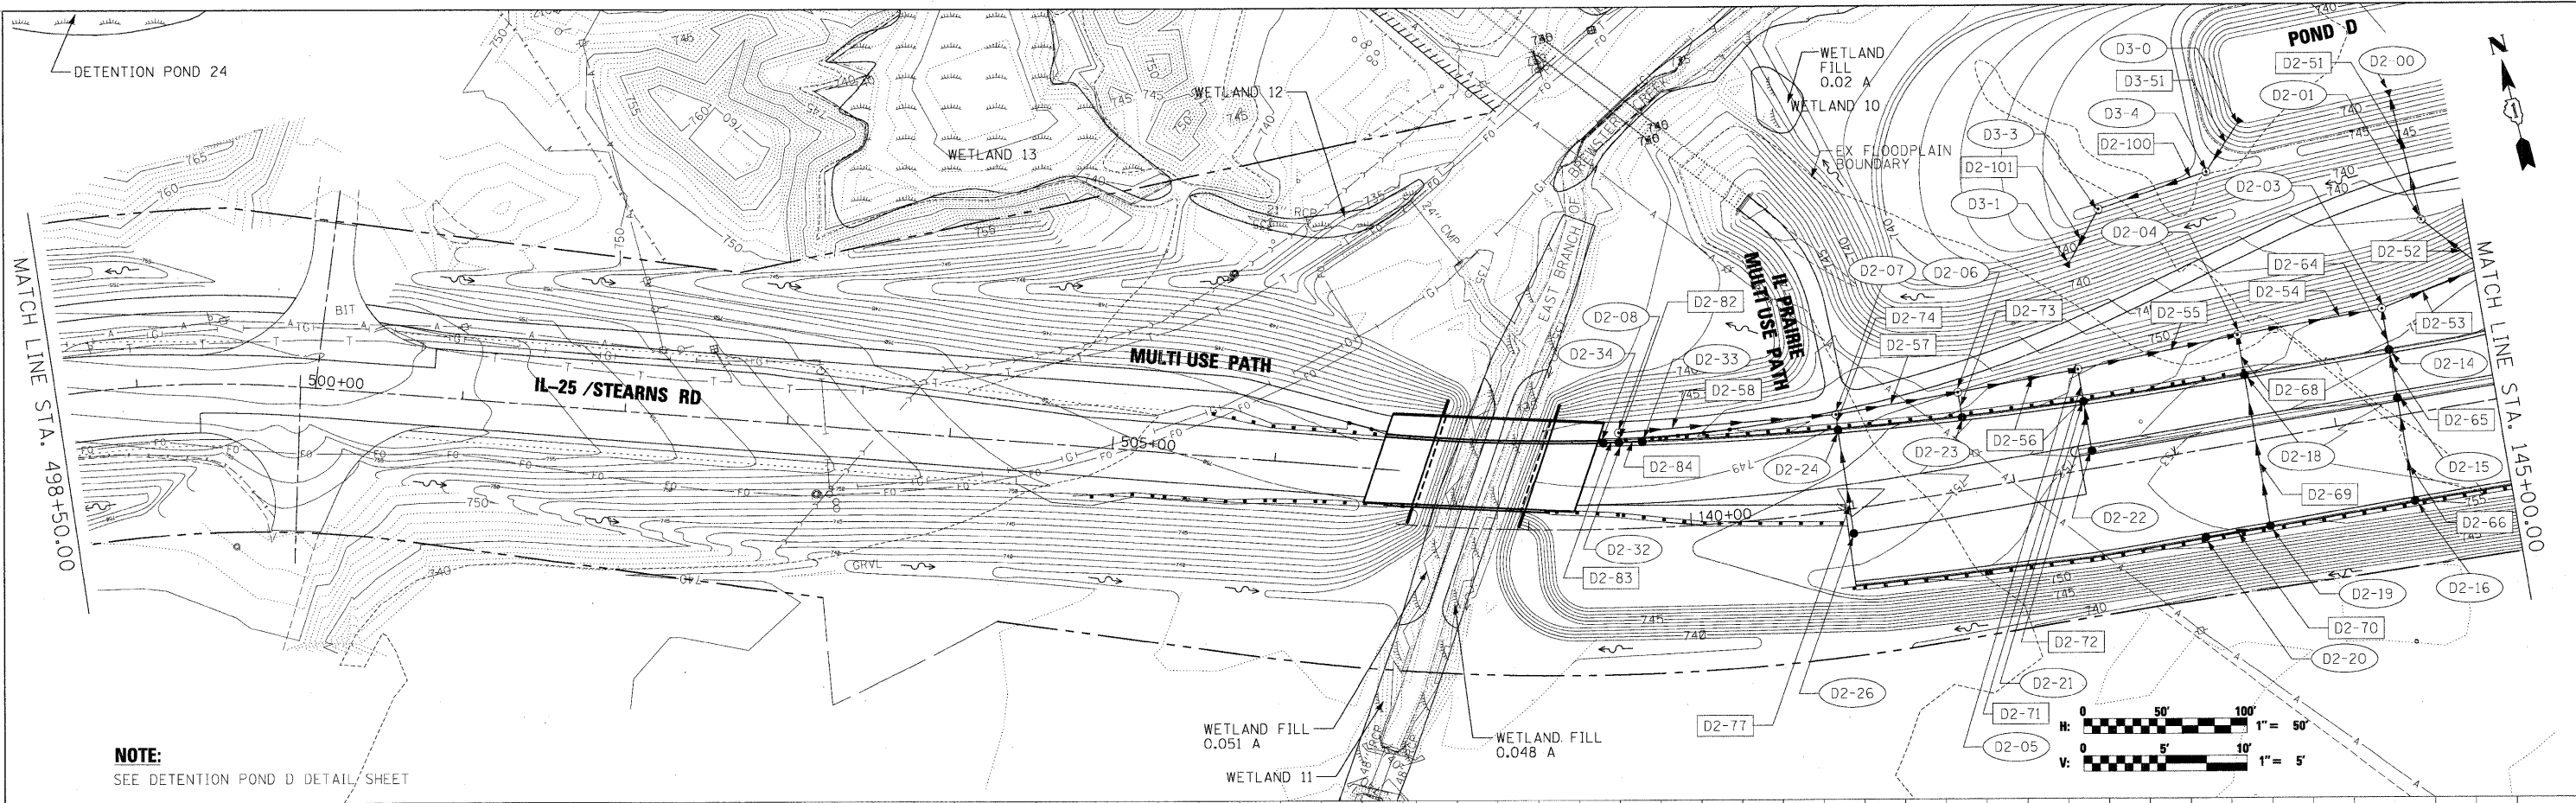

NOTE:
SEE DETENTION POND D DETAIL SHEET

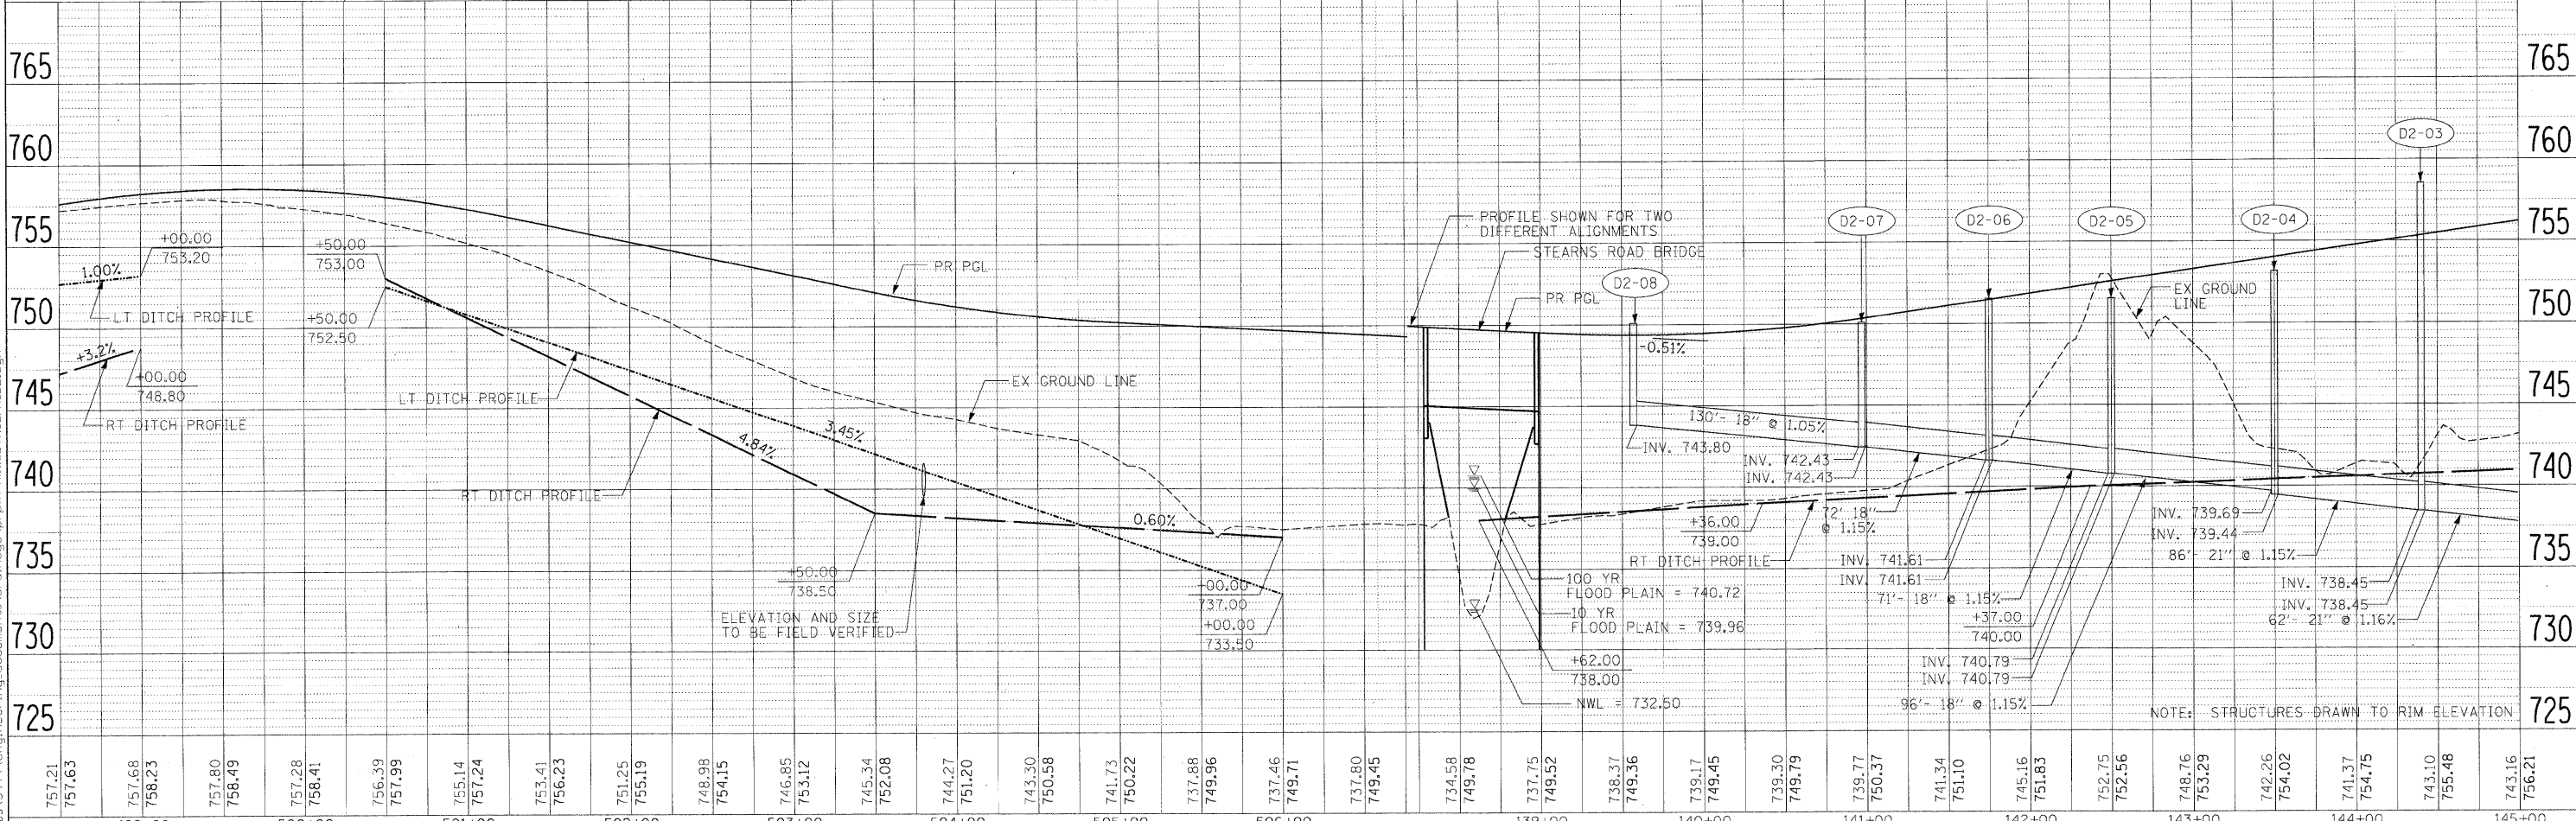

| | | | | | | | | | | | |
|-------------|-----------------------------|----------------|-----------|---|---|---|----------------|-------------|--------------|-----------|--|
| FILE NAME = | USER NAME = #USER# | DESIGNED - TJR | REVISED - | KANE COUNTY DIVISION OF TRANSPORTATION | DRAINAGE AND UTILITY PLAN AND PROFILE IL 25 / STEARNS ROAD | F.A. RTE. | SECTION | COUNTY | TOTAL SHEETS | SHEET NO. | |
| #FILES# | PLOT SCALE = 50.0000' / IN. | CHECKED - JNR | REVISED - | | | 361 | 06-00214-15-BR | KANE/DUPAGE | 545 | 165 | |
| | PLOT DATE = 4/27/2009 | DATE - 3/31/09 | REVISED - | | | CONTRACT NO. 63074 | | | | | |
| | | | | | | FED. ROAD DIST. NO. ILLINOIS FED. AID PROJECT | | | | | |