



DATE: _____
 BY: _____
 PLAN: _____
 REVISIONS: _____
 CHECKED: _____
 NO. _____
 FILE NAME: _____

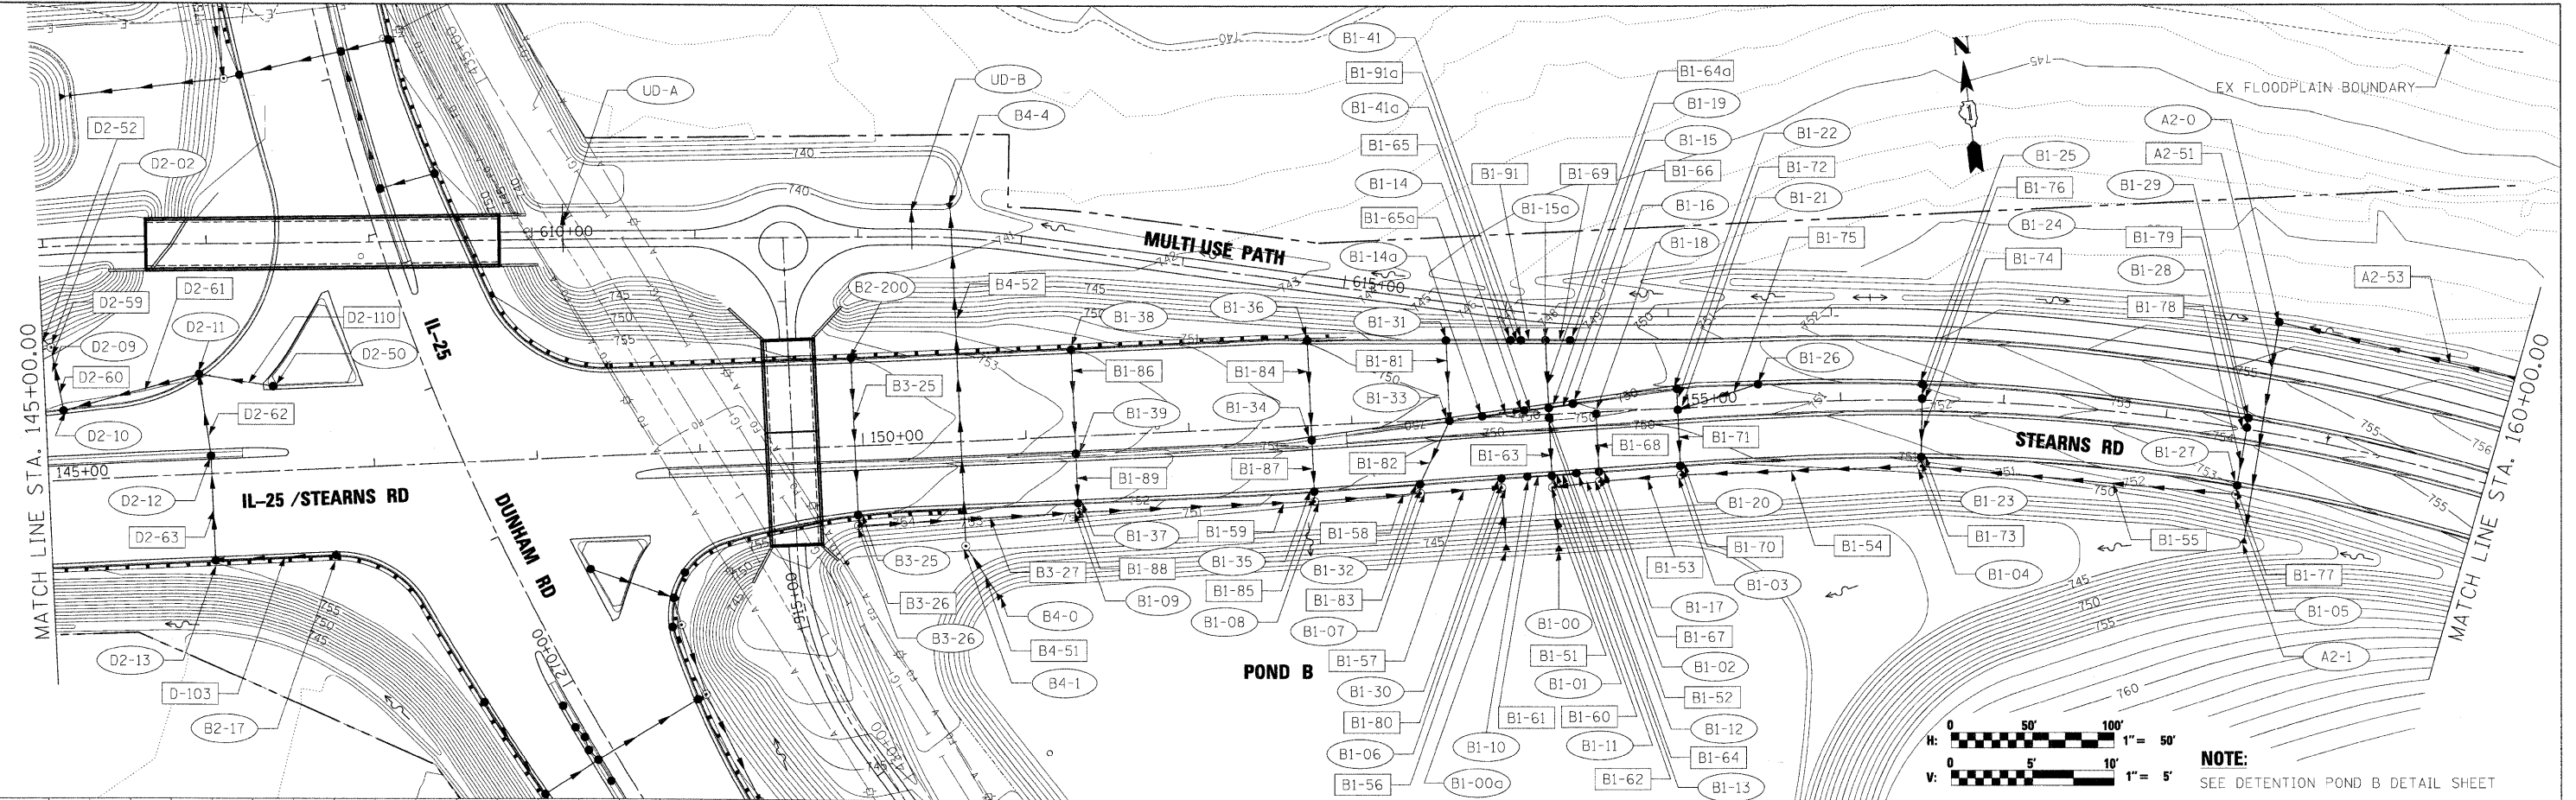

NOTE:
 SEE DETENTION POND B DETAIL SHEET

DATE: _____
 BY: _____
 PROFILE: _____
 REVISIONS: _____
 CHECKED: _____
 NO. _____
 FILE NAME: _____

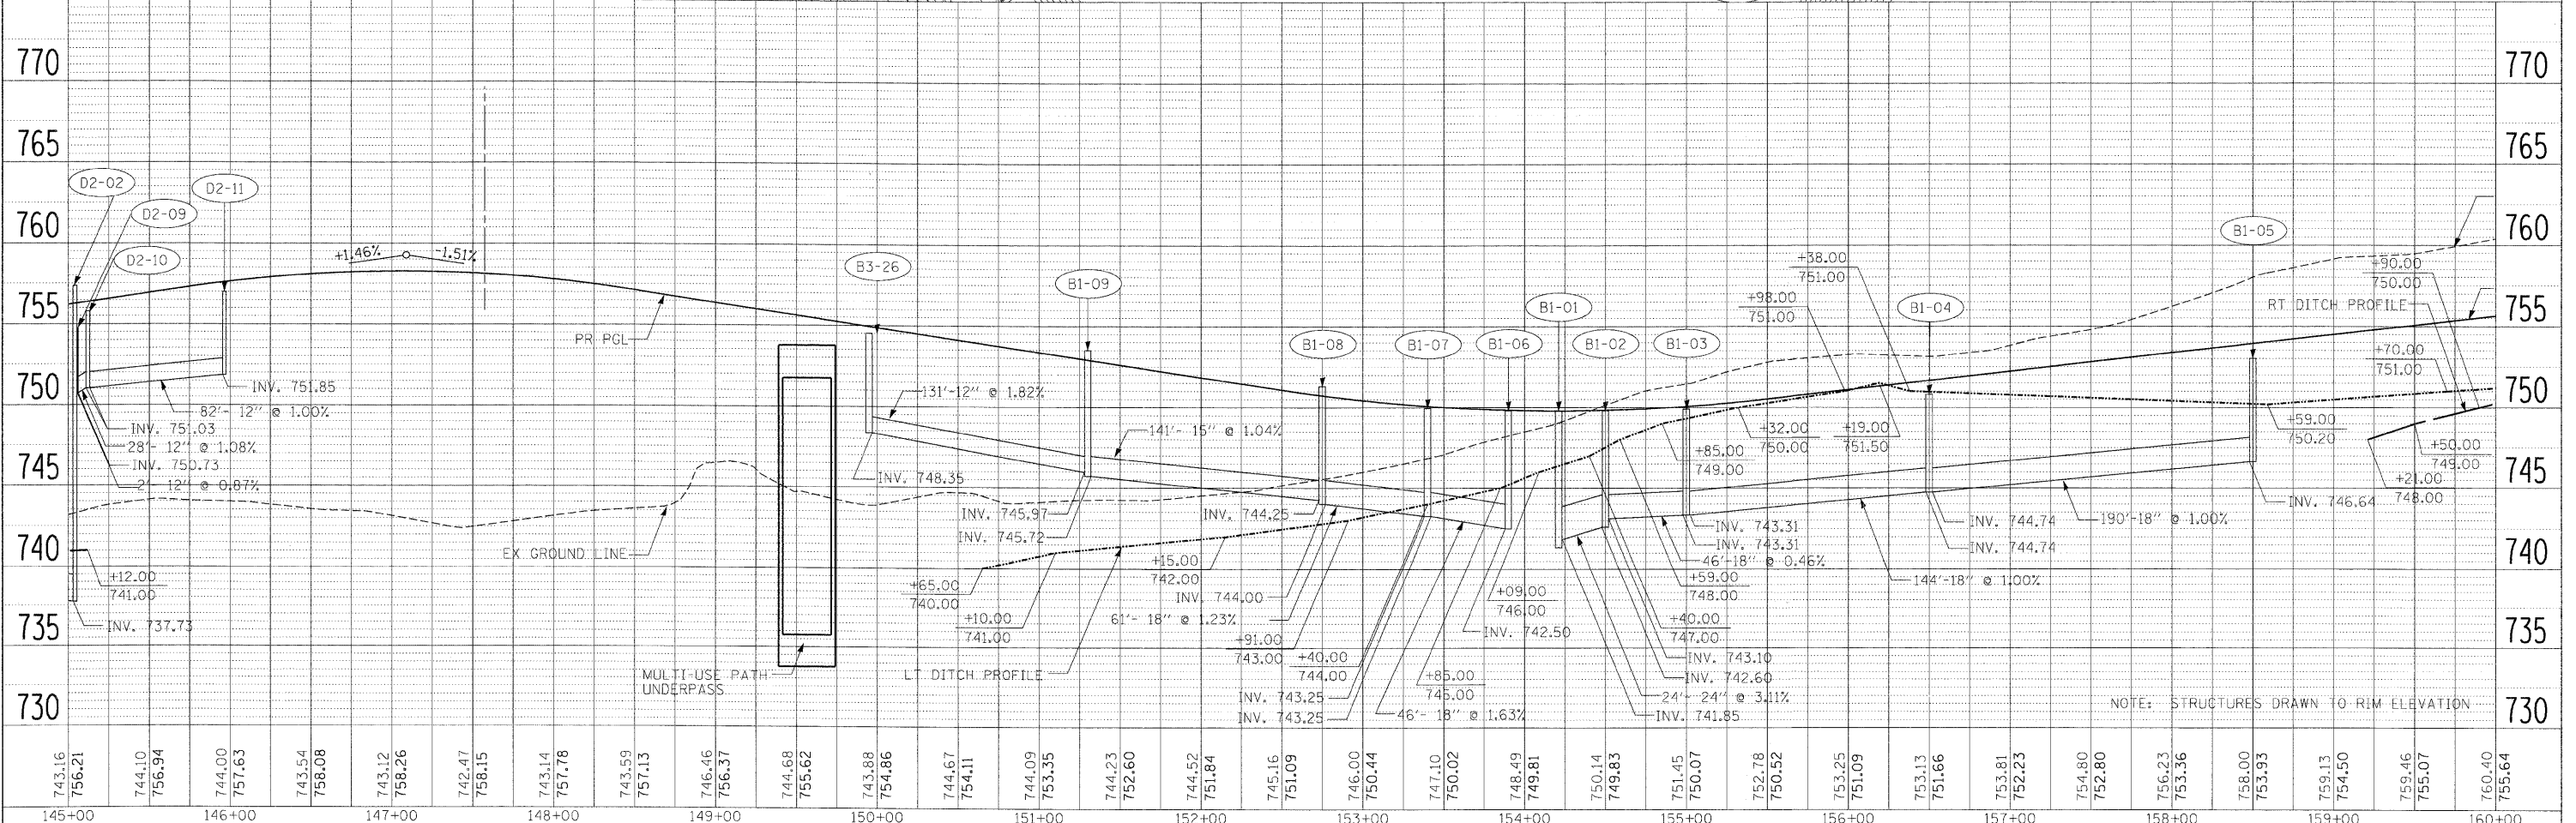

NOTE: STRUCTURES DRAWN TO RIM ELEVATION

**KANE COUNTY
 DIVISION OF TRANSPORTATION**

**DRAINAGE AND UTILITY
 PLAN AND PROFILE
 IL 25 / STEARNS ROAD**

FILE NAME =	USER NAME = #USER#	DESIGNED - TJR	REVISED -	SCALE: _____ SHEET NO. _____ OF _____ SHEETS STA. 145+00.00 TO STA. 160+00.00 F.A. RTE. SECTION COUNTY TOTAL SHEETS SHEET NO. 361 06-00214-15-BR KANE/DUPAGE 545 166 CONTRACT NO. 63074 FED. ROAD DIST. NO. ILLINOIS FED. AID PROJECT
#FILES#	PLOT SCALE = 50,0000' / IN.	DRAWN - AAF	REVISED -	
	PLOT DATE = 3/30/2009	CHECKED - JNR	REVISED -	
		DATE - 3/31/09	REVISED -	