

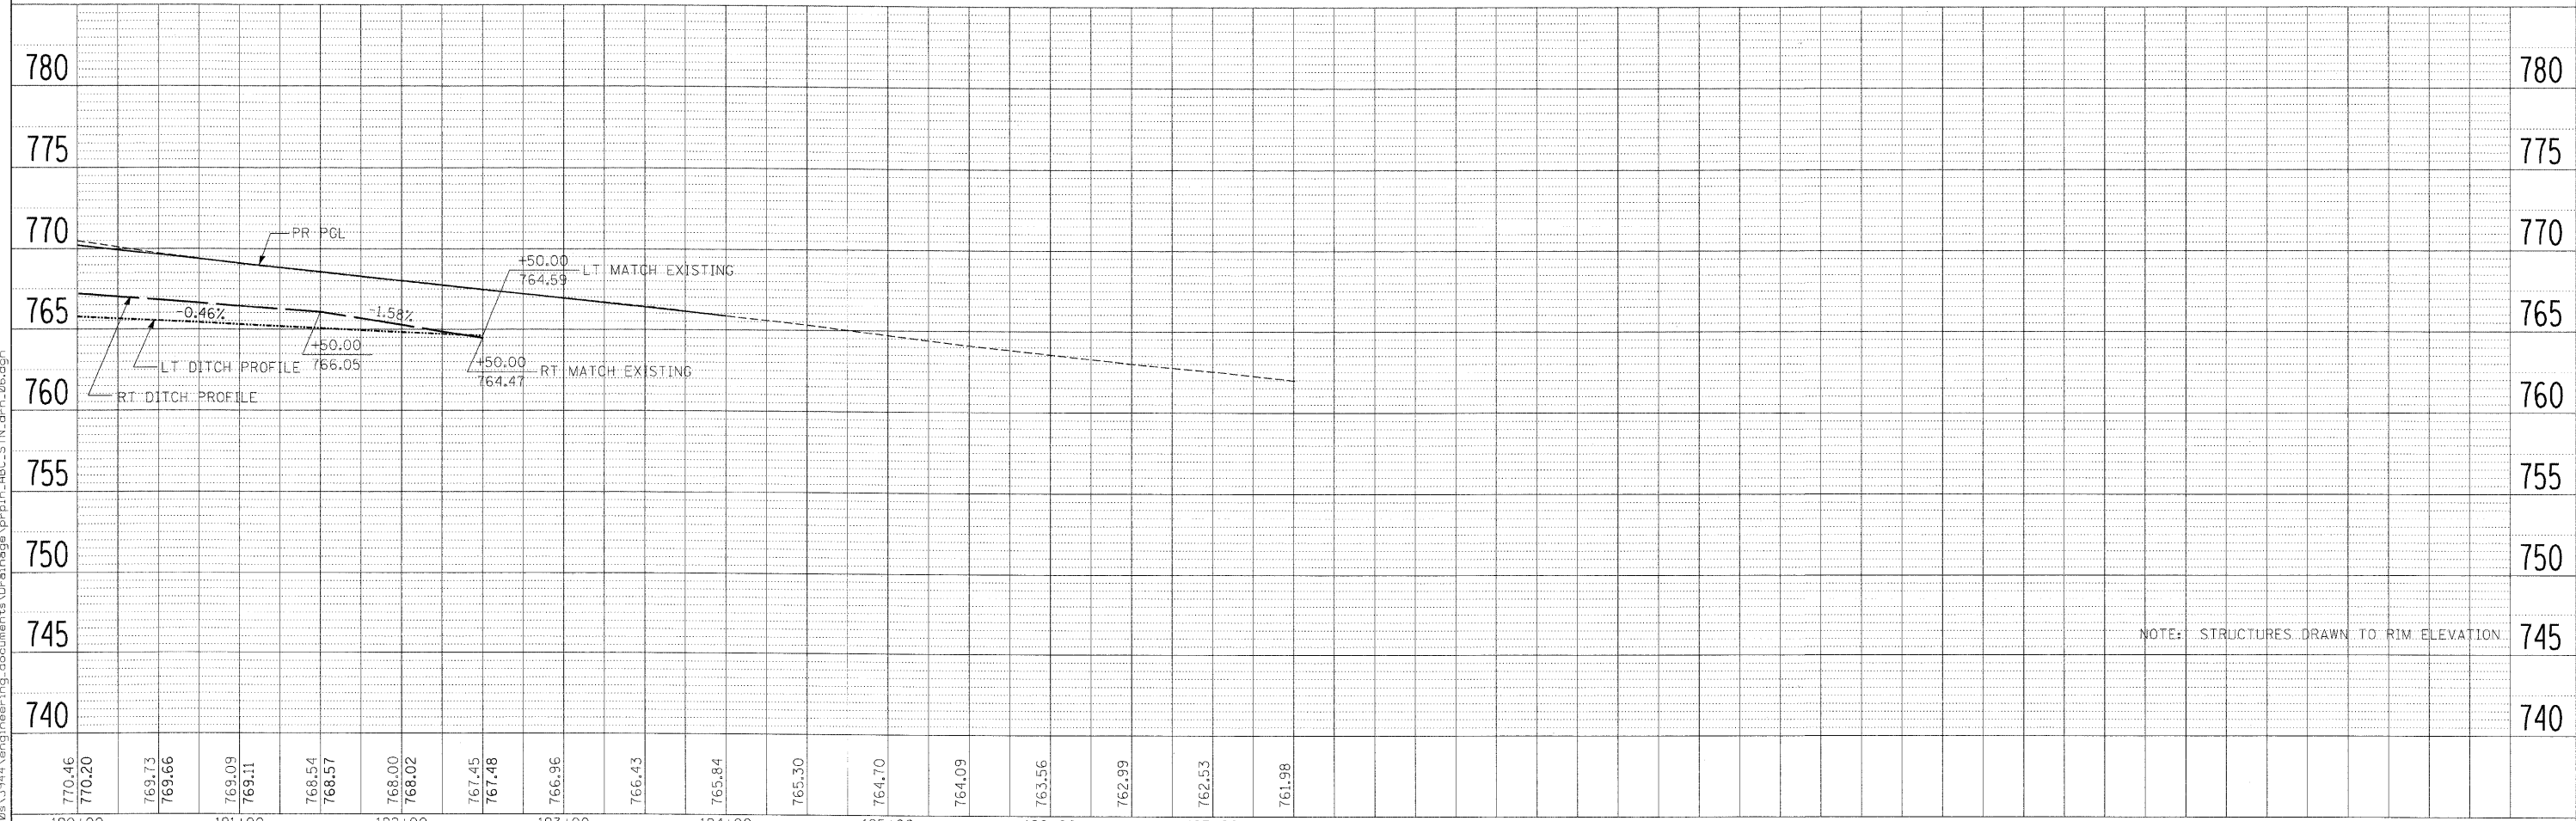


 

PLAN	REVIEWED	DATE
NOTE BOOK	ALIGNED	
NO.	CHECKED	
	FILE NAME	

PROFILE	REVIEWED	DATE
NOTE BOOK	GRADES CHECKED	
NO.	STRUCTURE NOTATIONS CHECKED	

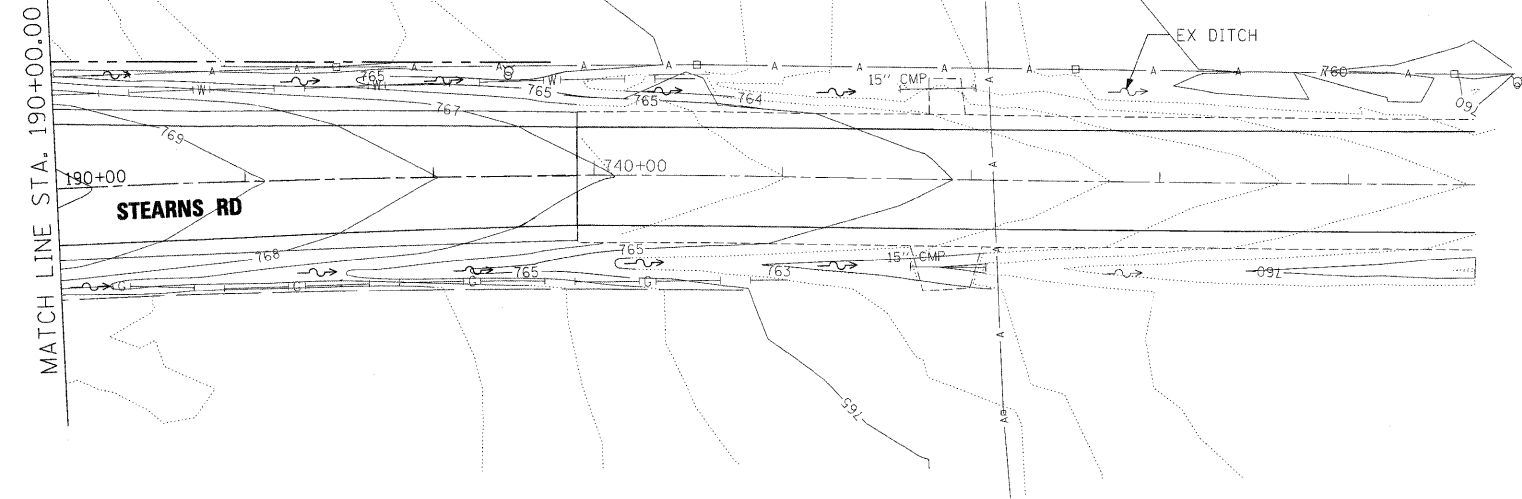

NOTE: STRUCTURES DRAWN TO RIM ELEVATION.

FILE NAME = #FILES#	USER NAME = #USER#	DESIGNED - TJR	REVISED -	<b>KANE COUNTY DIVISION OF TRANSPORTATION</b>	<b>DRAINAGE AND UTILITY PLAN AND PROFILE STEARNS ROAD</b>	F.A. RTE. 361	SECTION 06-00214-15-BR	COUNTY KANE/DUPAGE	TOTAL SHEETS 545	SHEET NO. 169	
	PLOT SCALE = 50.0000' / IN.	DRAWN - AAF	REVISED -			SCALE:	SHEET NO. OF SHEETS	STA. 190+00.00 TO STA. 192+76.00	FED. ROAD DIST. NO.	ILLINOIS FED. AID PROJECT	CONTRACT NO. 63074
	PLOT DATE = 3/30/2009	CHECKED - JNR	REVISED -								
		DATE - 3/31/09	REVISED -								