
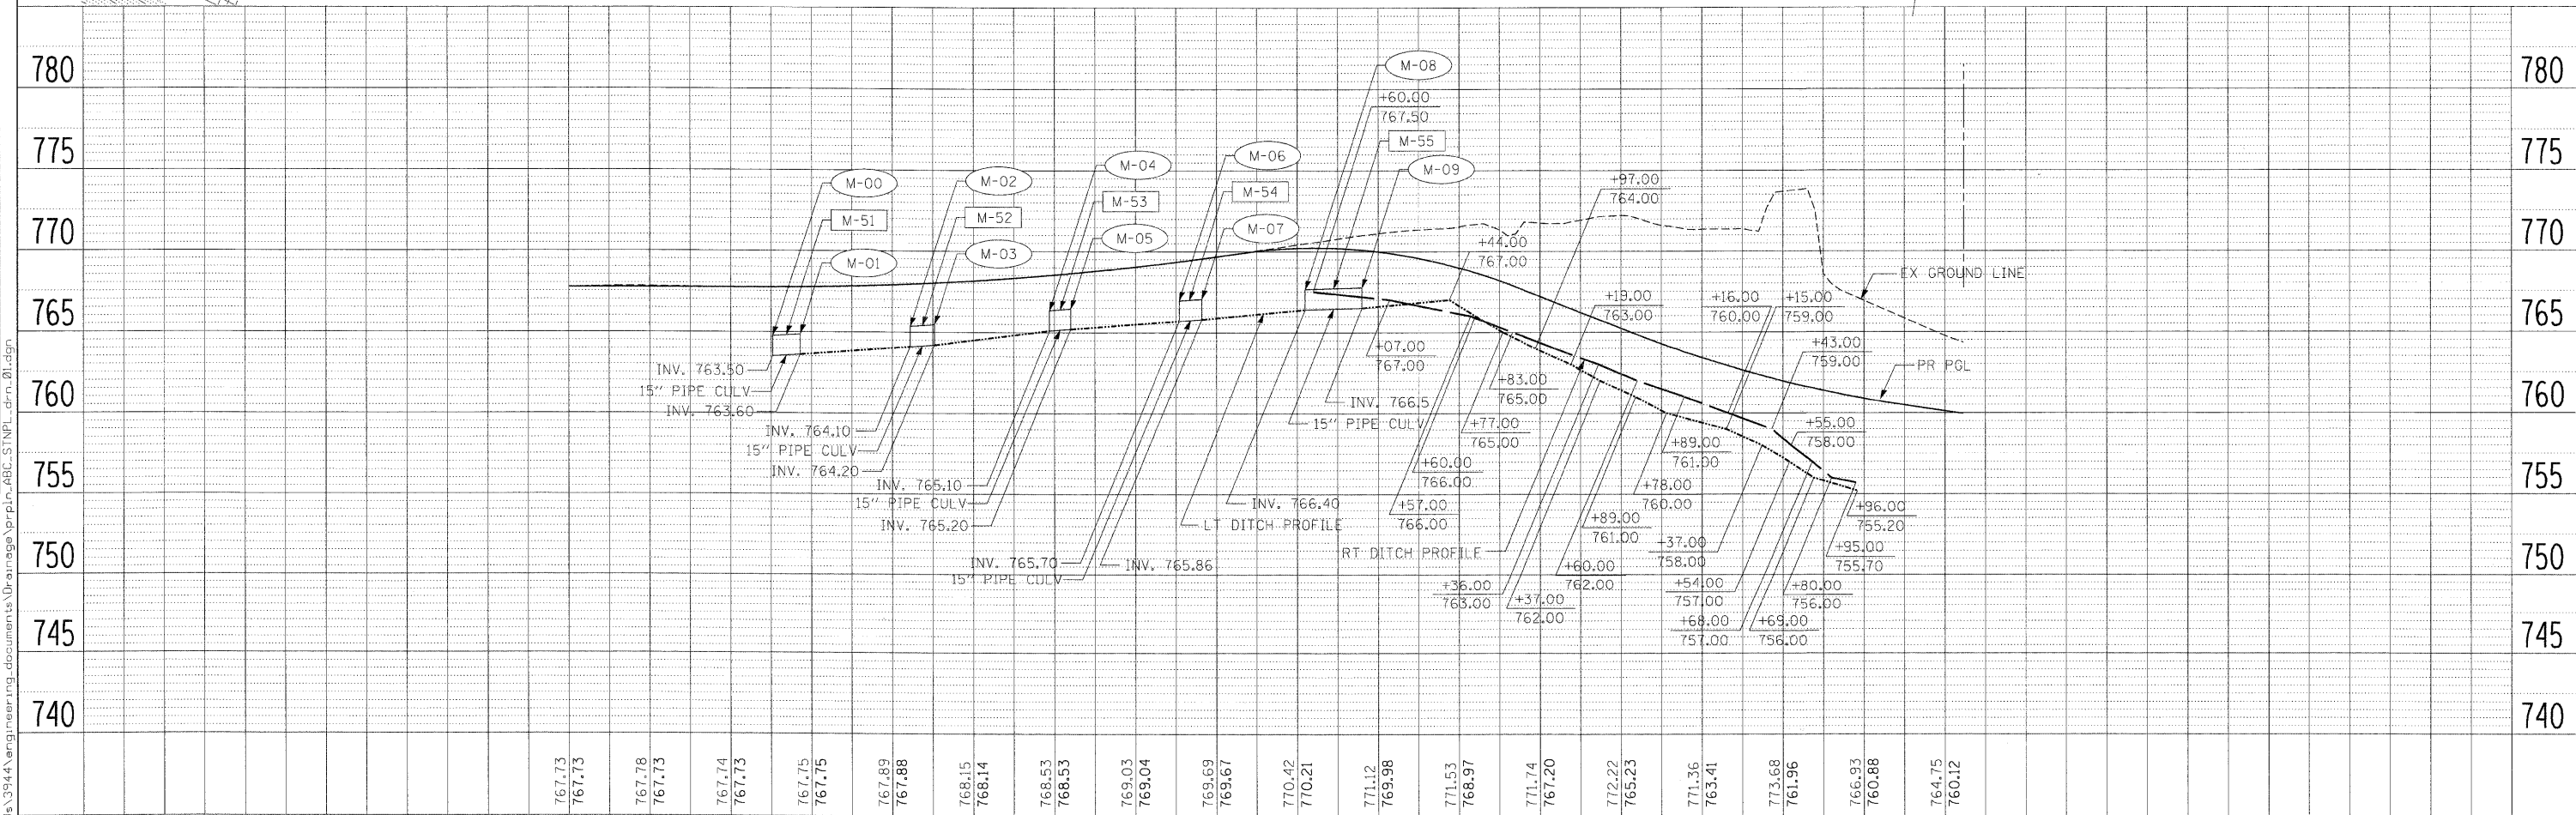


DATE: _____ BY: _____
 PLAN REVIEWED: _____ PLOTTED: _____
 NOTE BOOK: _____ ALIGNED: _____ CHECKED: _____
 NO. _____ DATE: _____ FILE NAME: _____

DATE: _____ BY: _____
 PROFILE REVIEWED: _____ PLOTTED: _____
 NOTE BOOK: _____ GRABED: _____ CHECKED: _____
 NO. _____ DATE: _____ FILE NAME: _____

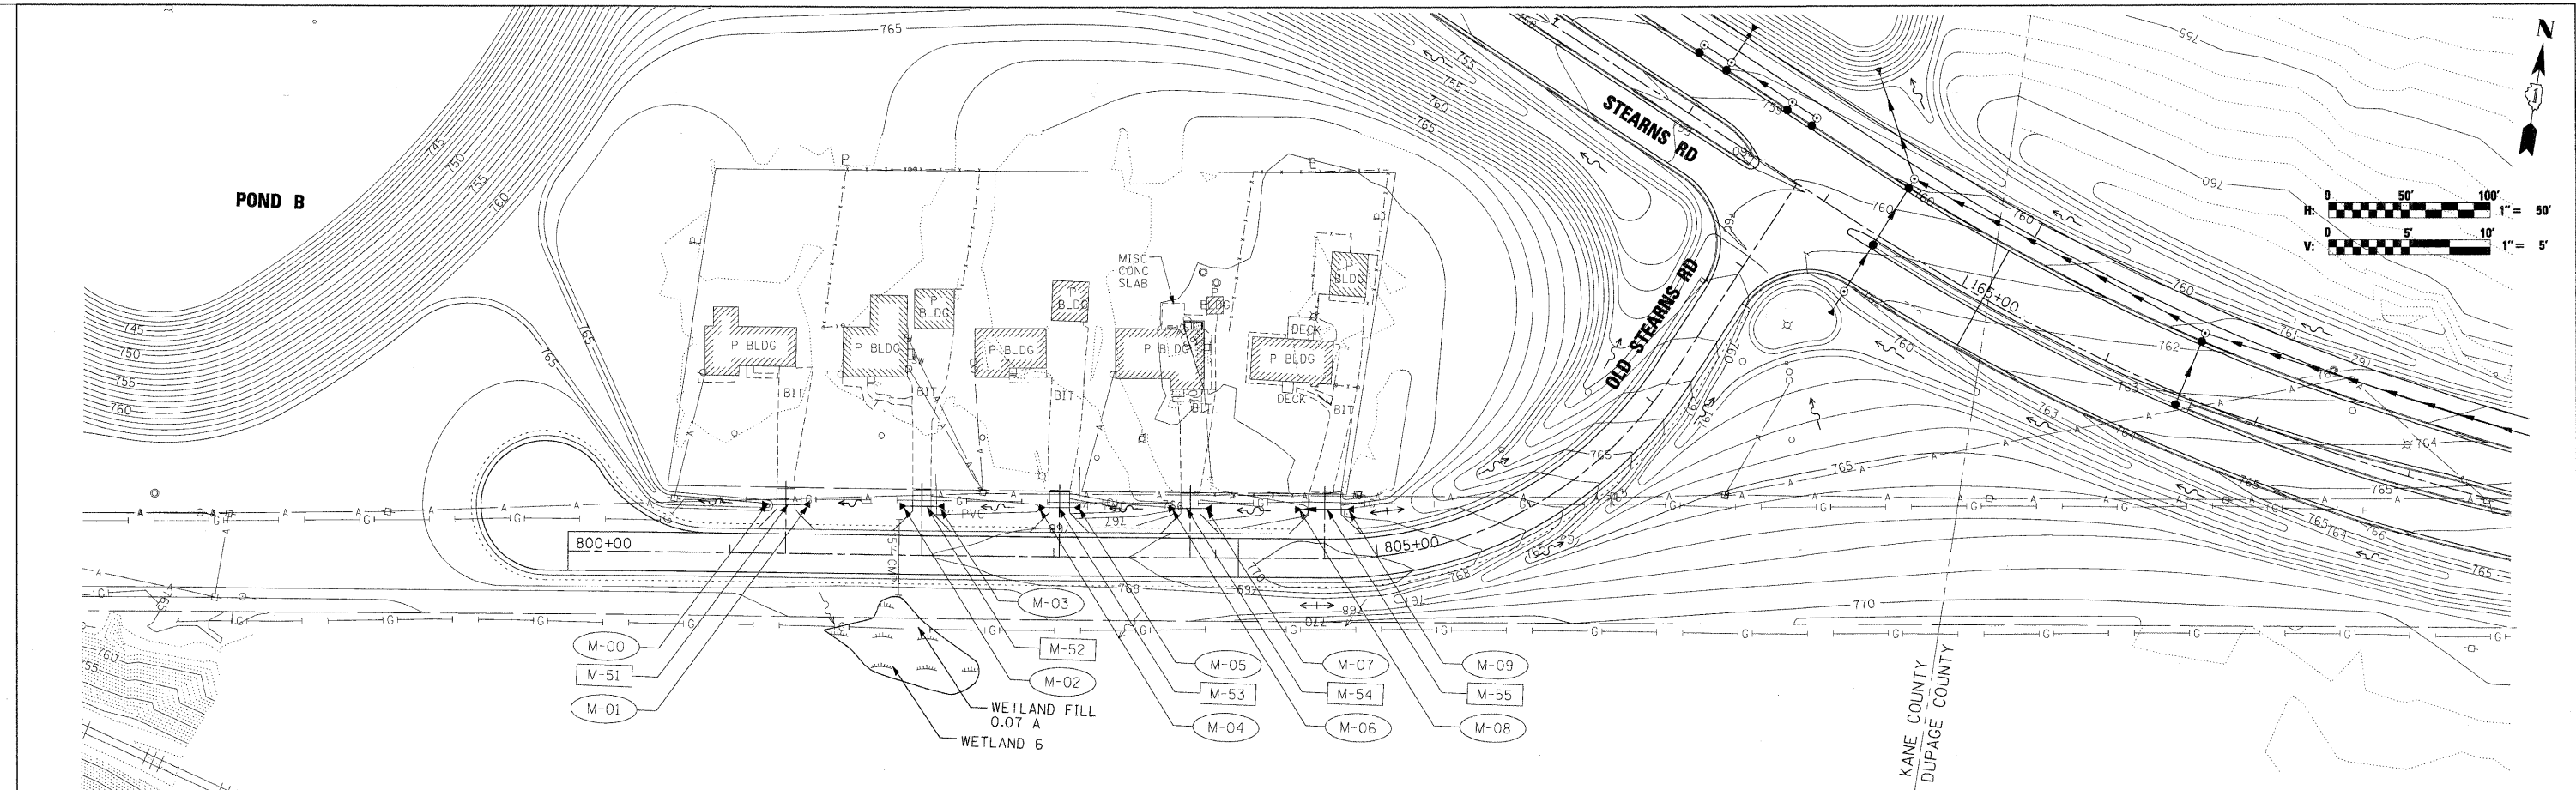

FILE NAME =	USER NAME = #USER#	DESIGNED - TJR	REVISED -	KANE COUNTY DIVISION OF TRANSPORTATION	DRAINAGE AND UTILITY PLAN AND PROFILE OLD STEARNS ROAD	F.A. RTE.	SECTION	COUNTY	TOTAL SHEETS	SHEET NO.	
#FILES#	PLOT SCALE = 50.0000' / IN.	CHECKED - JNR	REVISED -			361	06-00214-15-BR	KANE/DUPAGE	545	170	
	PLOT DATE 3/30/2009	DATE - 3/31/09	REVISED -			CONTRACT NO. 63074					
						SCALE: SHEET NO. OF SHEETS STA. 800+00.00 TO STA. 808+34.24		FED. ROAD DIST. NO. [ILLINOIS] FED. AID PROJECT			