
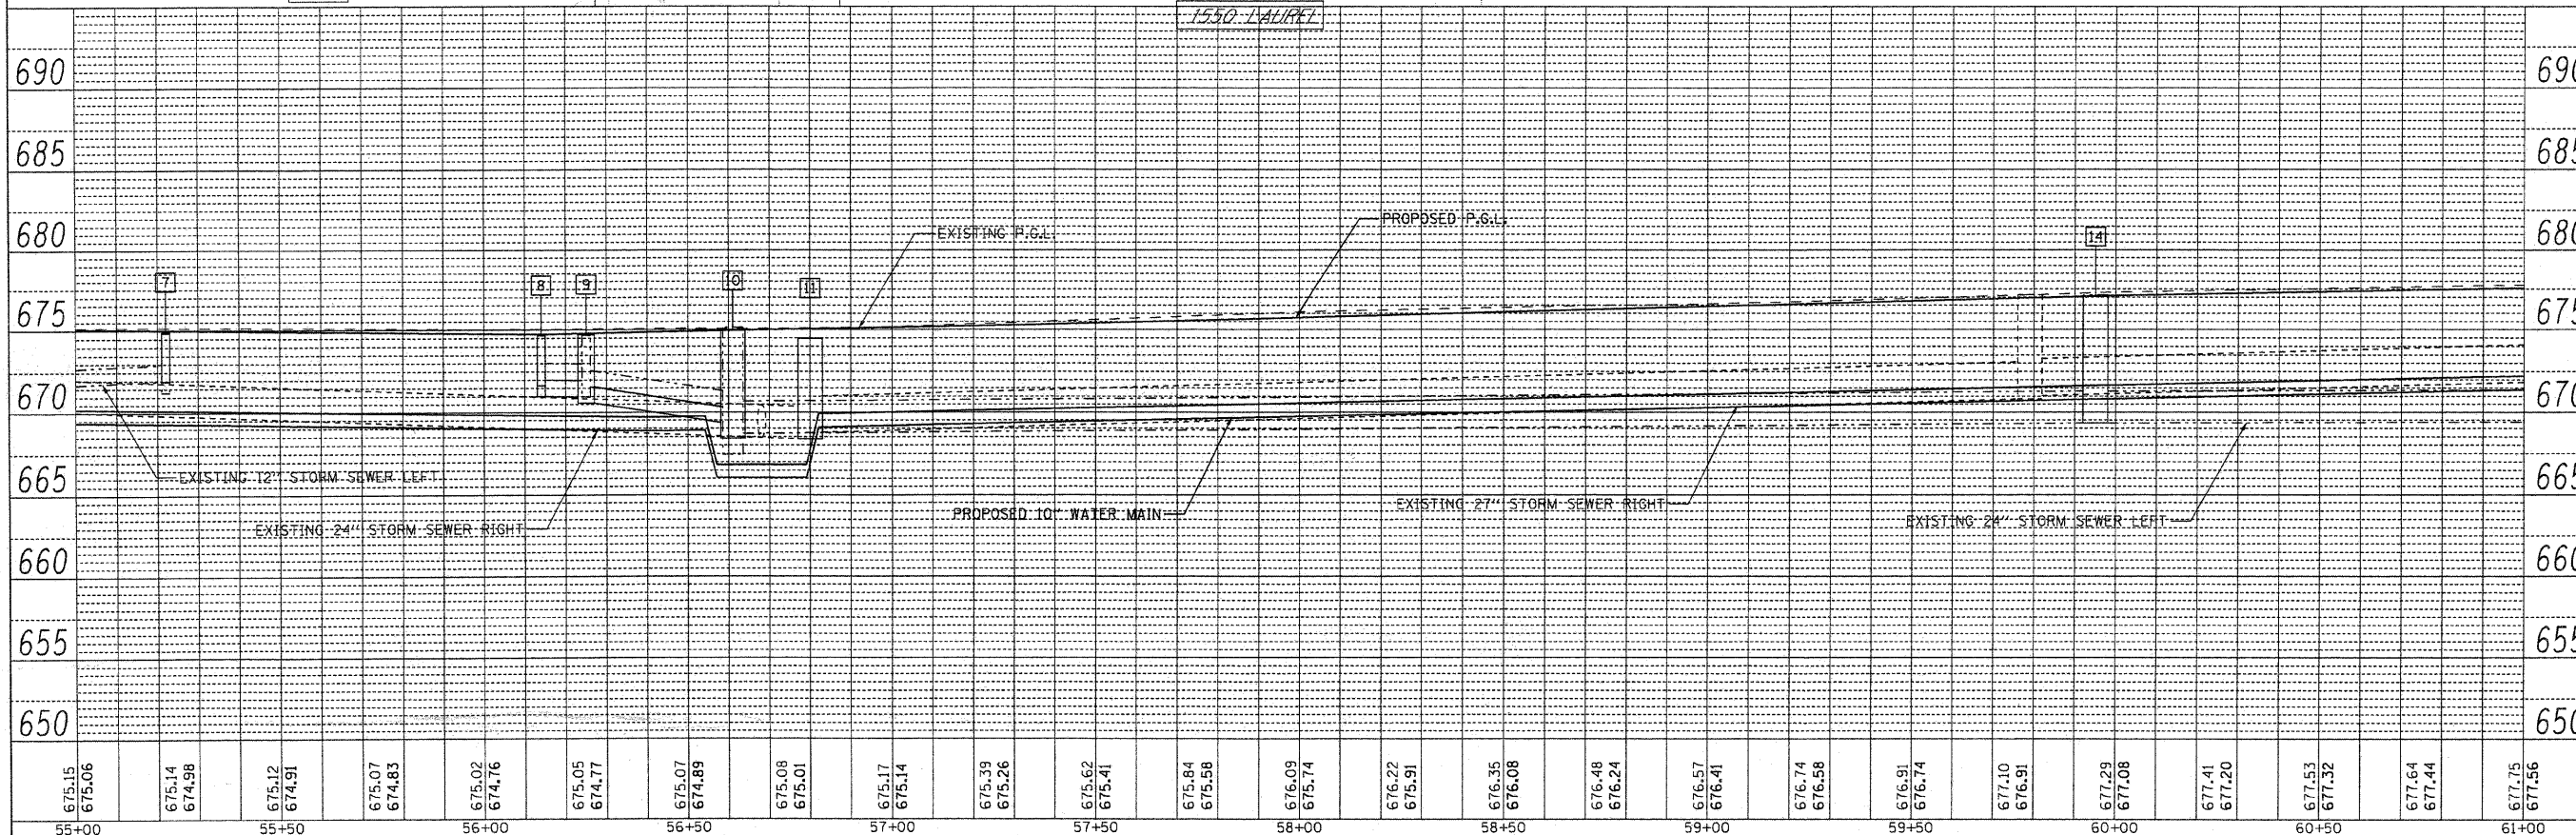


| | |
|-------------|--|
| DATE | |
| BY | |
| REVISIONS | |
| NO. | |
| DESCRIPTION | |
| DATE | |
| BY | |
| DATE | |
| BY | |
| DATE | |

| | |
|-------------|--|
| DATE | |
| BY | |
| REVISIONS | |
| NO. | |
| DESCRIPTION | |
| DATE | |
| BY | |
| DATE | |
| BY | |
| DATE | |

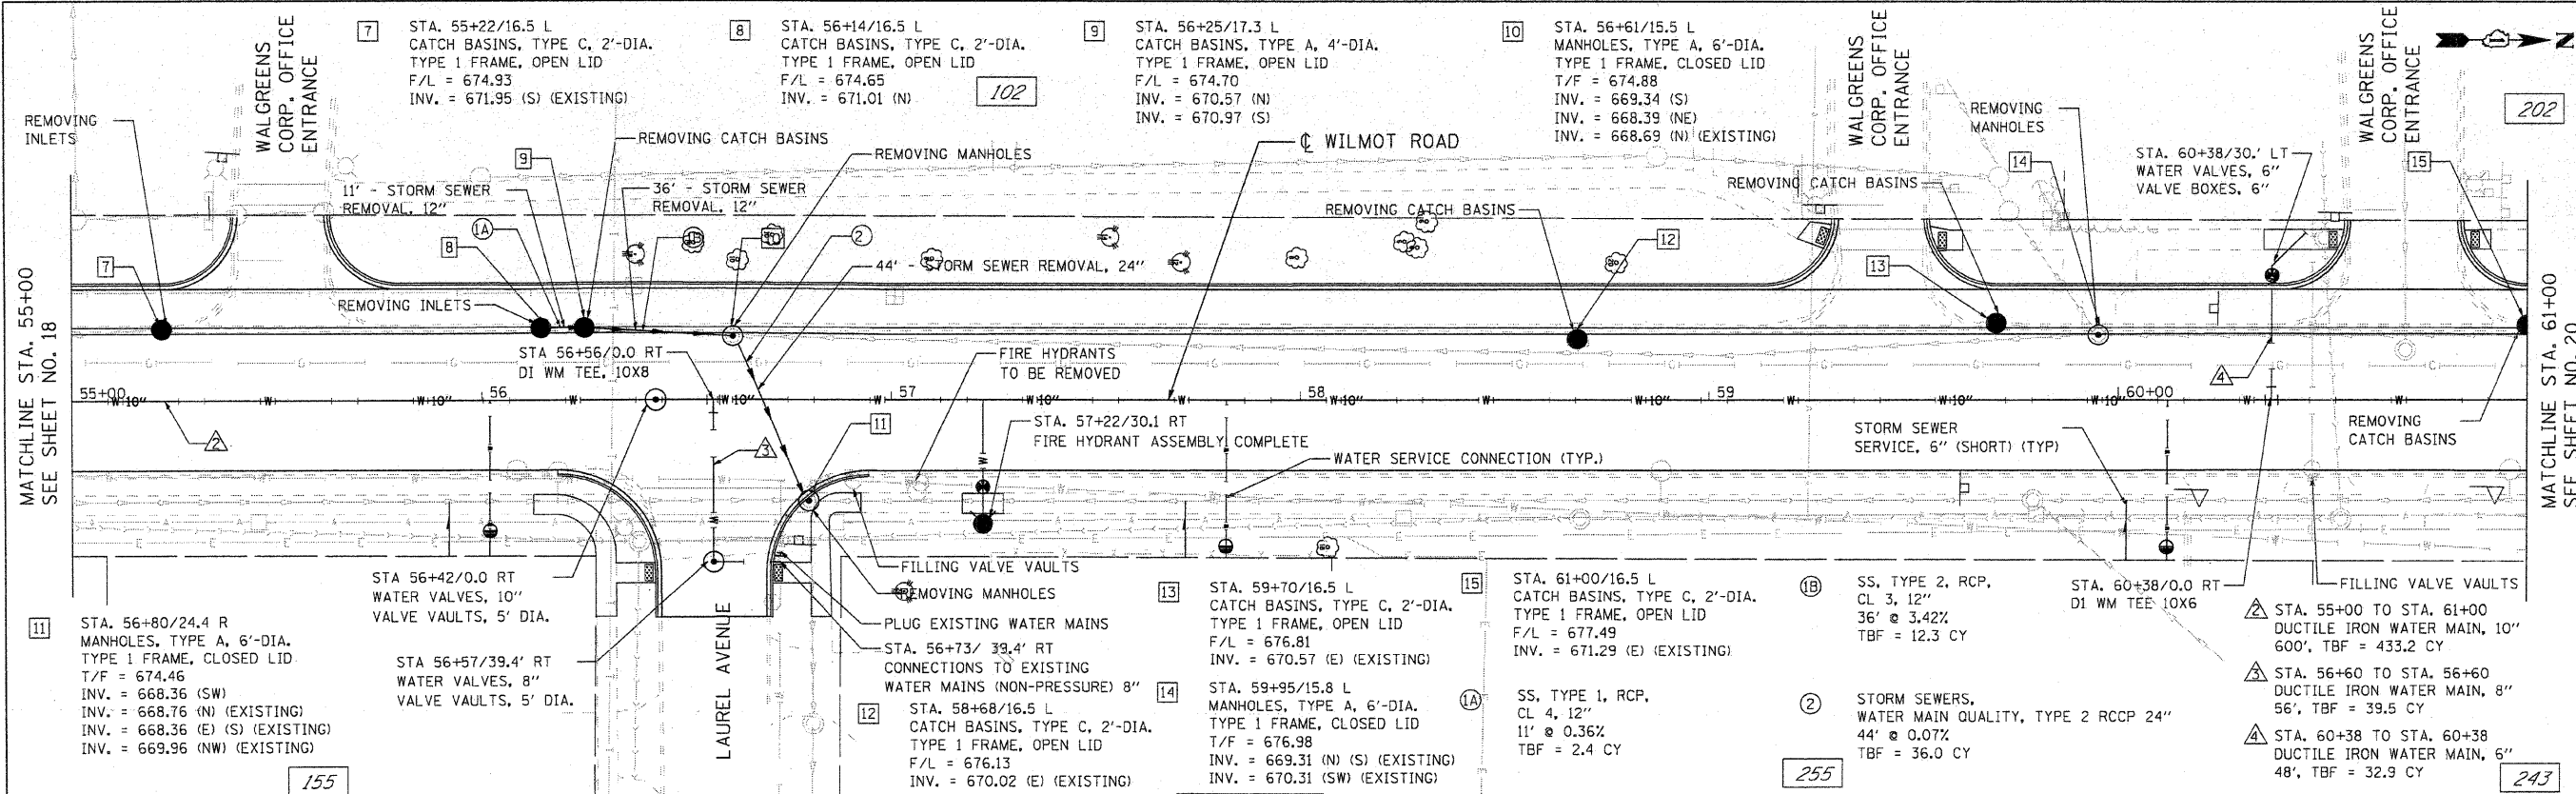

| |
|---|
| 675.15 | 675.06 | 675.14 | 674.98 | 675.12 | 674.91 | 675.07 | 674.83 | 675.02 | 674.76 | 675.05 | 674.77 | 675.07 | 674.89 | 675.08 | 675.01 | 675.17 | 675.14 | 675.39 | 675.26 | 675.62 | 675.41 | 675.84 | 675.58 | 676.09 | 675.74 | 676.22 | 675.91 | 676.35 | 676.08 | 676.48 | 676.24 | 676.57 | 676.41 | 676.74 | 676.58 | 676.91 | 676.74 | 677.10 | 676.91 | 677.29 | 677.08 | 677.41 | 677.20 | 677.53 | 677.32 | 677.64 | 677.44 | 677.75 | 677.56 |
| 55+00 | | 55+50 | | 56+00 | | 56+50 | | 57+00 | | 57+50 | | 58+00 | | 58+50 | | 59+00 | | 59+50 | | 60+00 | | 60+50 | | 61+00 | | | | | | | | | | | | | | | | | | | | | | | | | |

| | | | | | | |
|------------------------------|----------------|--|--|-------------------------------|--|--|
| USER NAME = ogutowski | DESIGNED - EPS | REVISED - | VILLAGE OF DEERFIELD WILMOT ROAD (GORDON TERRACE TO DEERFIELD ROAD) | PROPOSED DRAINAGE PLAN | F.A.U. SECTION COUNTY TOTAL SHEETS SHEET NO. | |
| PLLOT SCALE = 20.0000' / IN. | DRAWN - AL | REVISED - | | | 2718 07-00080-00-WR LAKE 55 19 | |
| PLLOT DATE = 5/13/2009 | CHECKED - CLG | REVISED - | | | CONTRACT NO. 63124 | |
| DATE = 4-7-2009 | REVISED - | SCALE: 1" = 20' SHEET NO. 19 OF 55 SHEETS STA. 55+00 TO STA. 61+00 | | | | |

FILE NAME = N:\PROJ\3328\PhaseII\Design\Drainage\ProposedPlan\3328-DrainProp03.dgn

FED. ROAD DIST. NO. ILLINOIS FED. AID PROJECT