
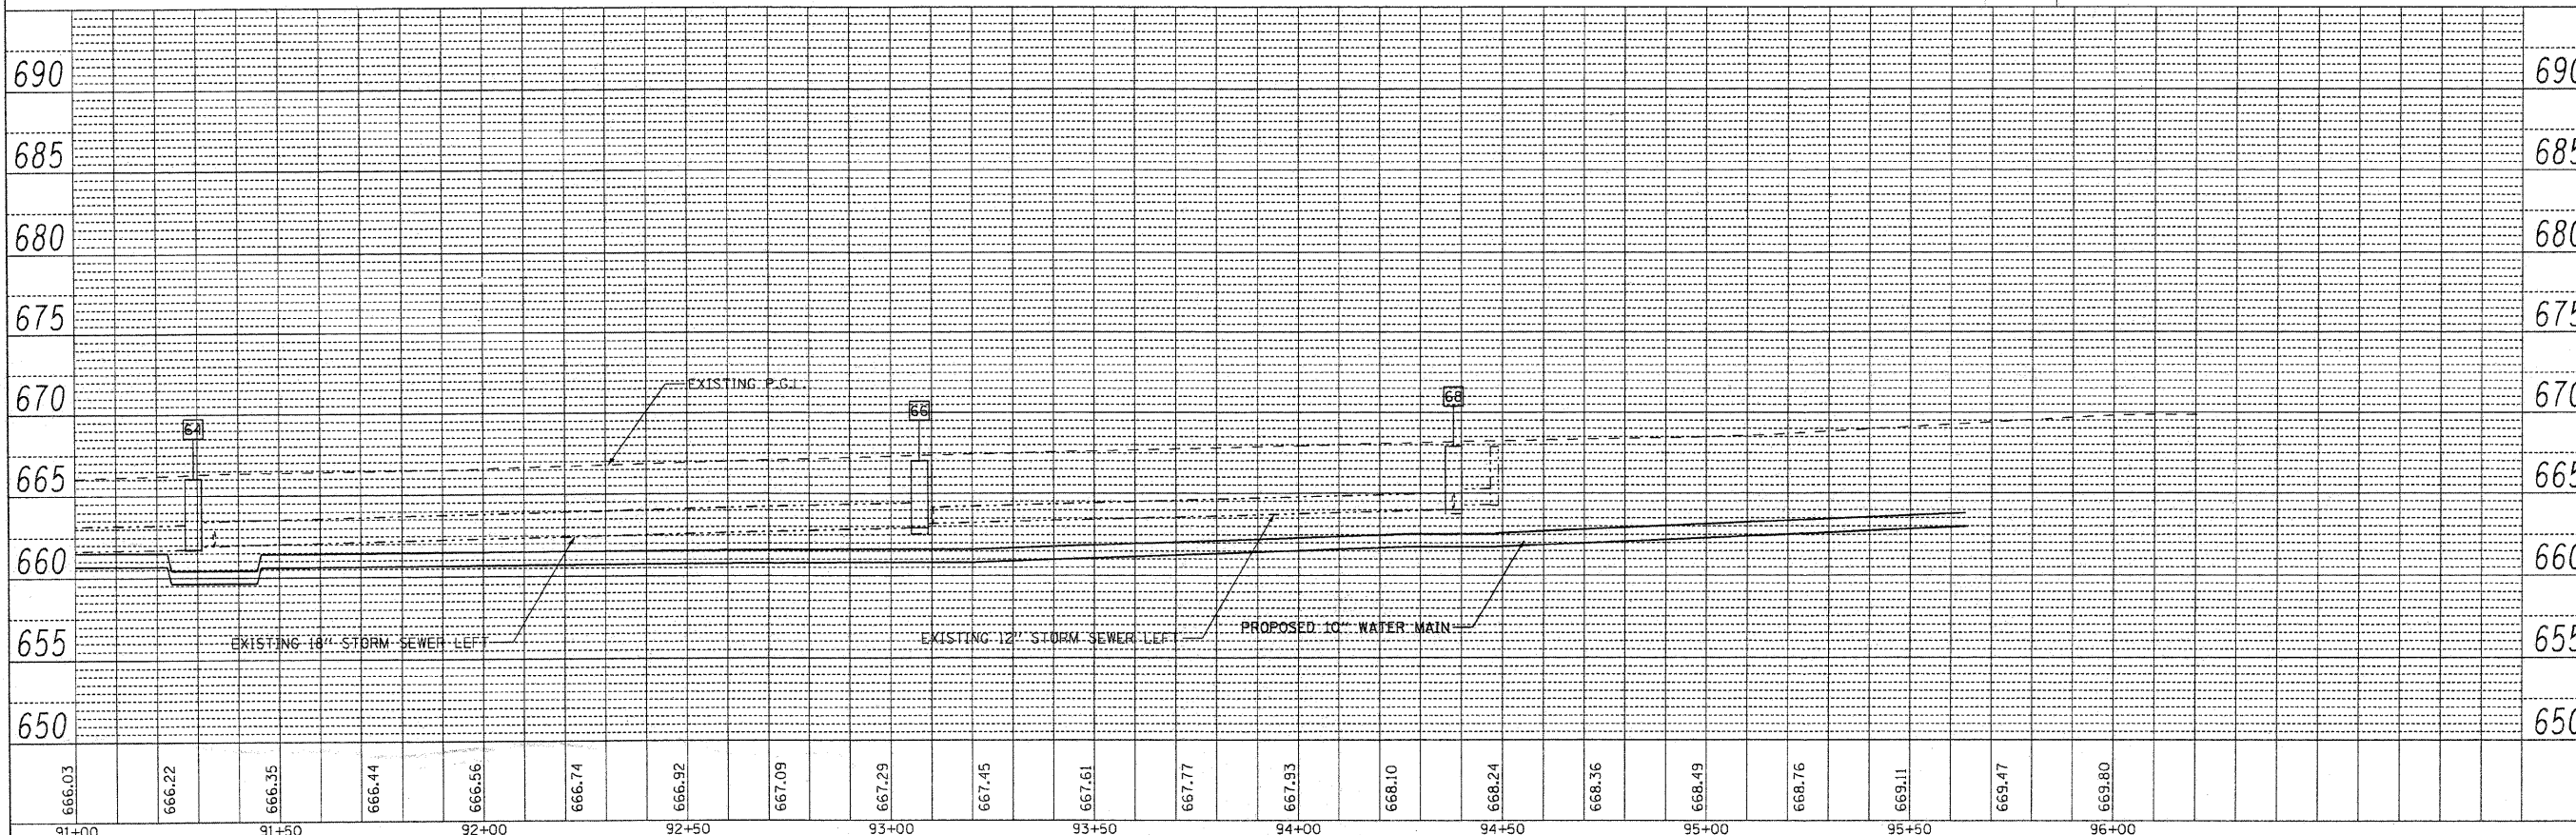


DATE	
BY	
PLAN	
NO.	
DATE	
BY	
PROFILE	
NO.	
DATE	
BY	
PROFILE	
NO.	

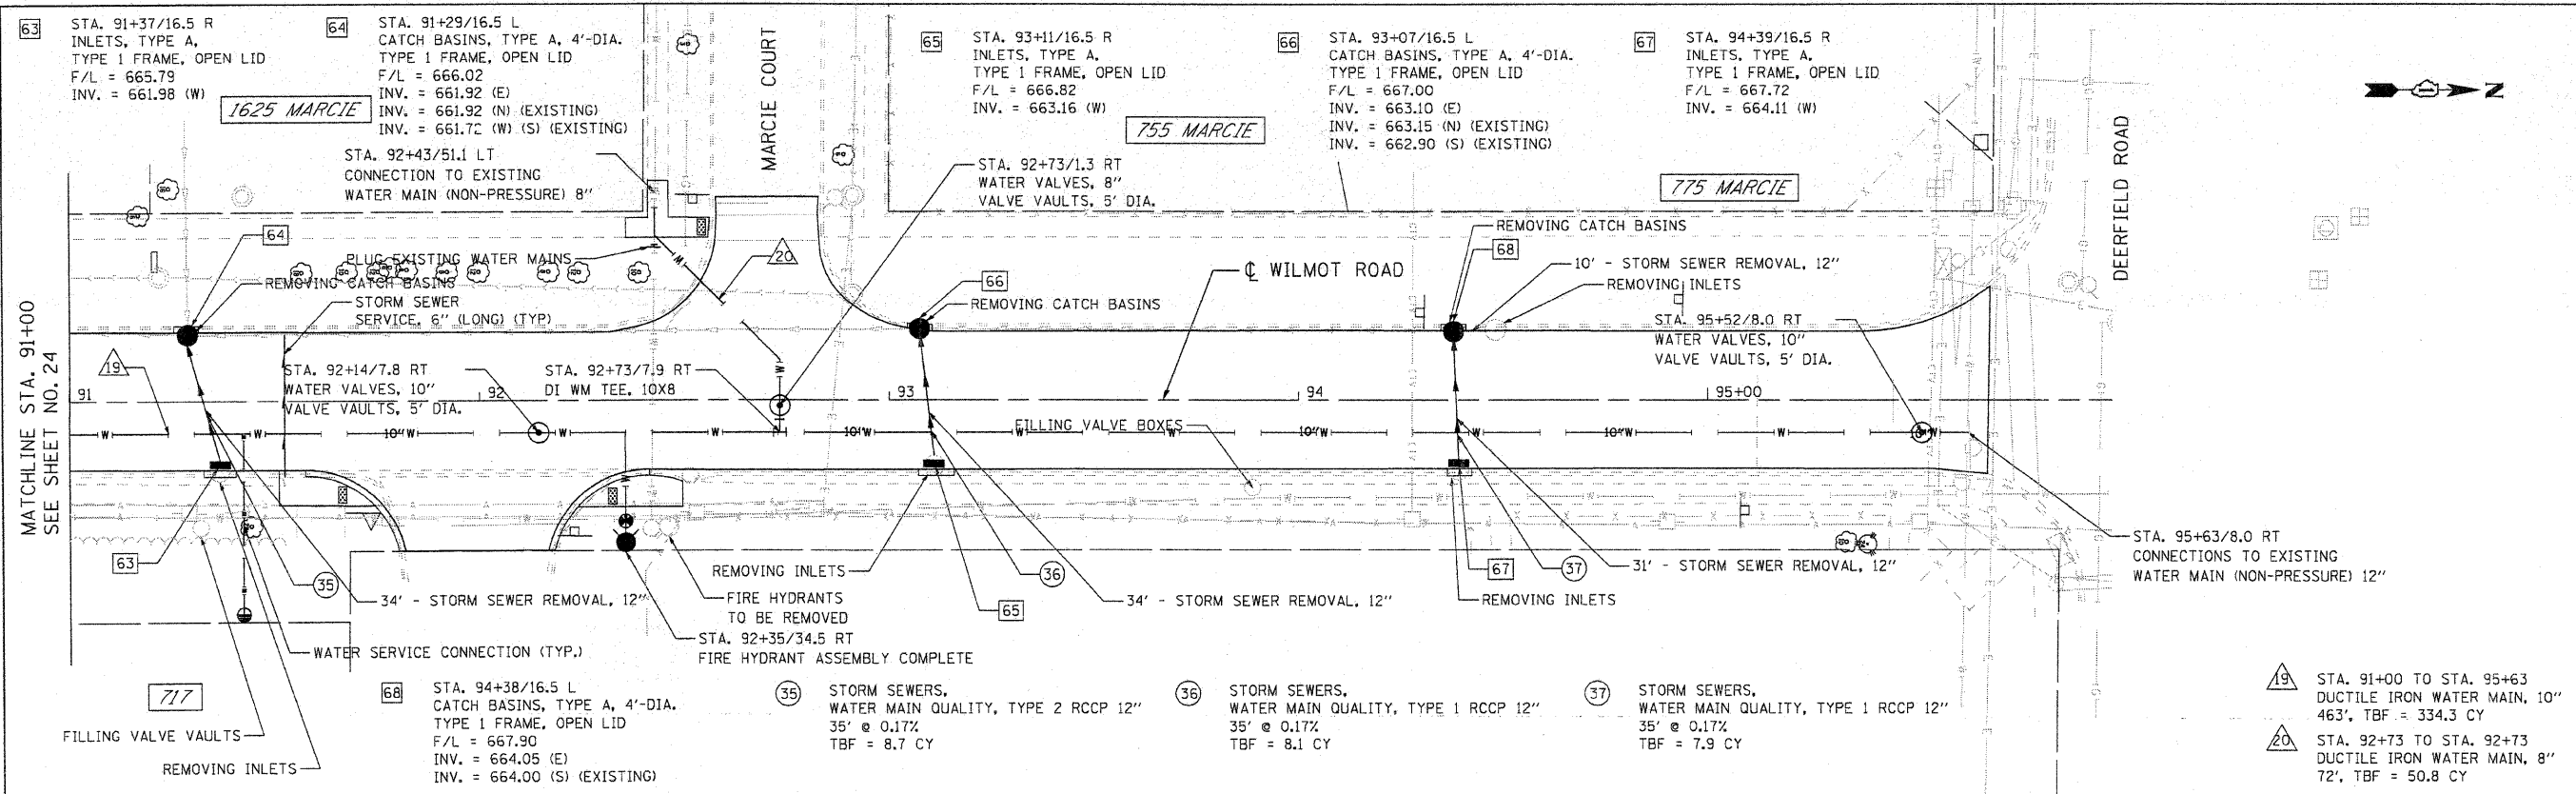

666.03	666.22	666.35	666.44	666.56	666.74	666.92	667.09	667.29	667.45	667.61	667.77	667.93	668.10	668.24	668.36	668.49	668.76	669.11	669.47	669.80
91+00		91+50		92+00		92+50		93+00		93+50		94+00		94+50		95+00		95+50		96+00

USER NAME	* cputawski
PLOT SCALE	* 20.0000' / IN.
PLOT DATE	* 5/13/2009

DESIGNED	-	EPS	REVISED	-
DRAWN	-	AL	REVISED	-
CHECKED	-	CLG	REVISED	-
DATE	-	4-7-2009	REVISED	-

VILLAGE OF DEERFIELD
WILMOT ROAD (GORDON TERRACE TO DEERFIELD ROAD)

PROPOSED DRAINAGE PLAN

F.A.U. RTE.	SECTION	COUNTY	TOTAL SHEETS	SHEET NO.
2718	07-00080-00-WR	LAKE	55	25
CONTRACT NO.			63124	
FED. ROAD DIST. NO.		ILLINOIS FED. AID PROJECT		