



HANSON ROAD
EXISTING CONDITIONS



 


| | | | | |
|--------------------|----------------|---------|--------------|-----------|
| F.A.U. ROUTE NO. | SECTION | COUNTY | TOTAL SHEETS | SHEET NO. |
| 4011 | 07-00072-00-PV | McHENRY | 80 | 10 |
| ILLINOIS PROJECT | | | | |
| CONTRACT NO. 63137 | | | | |

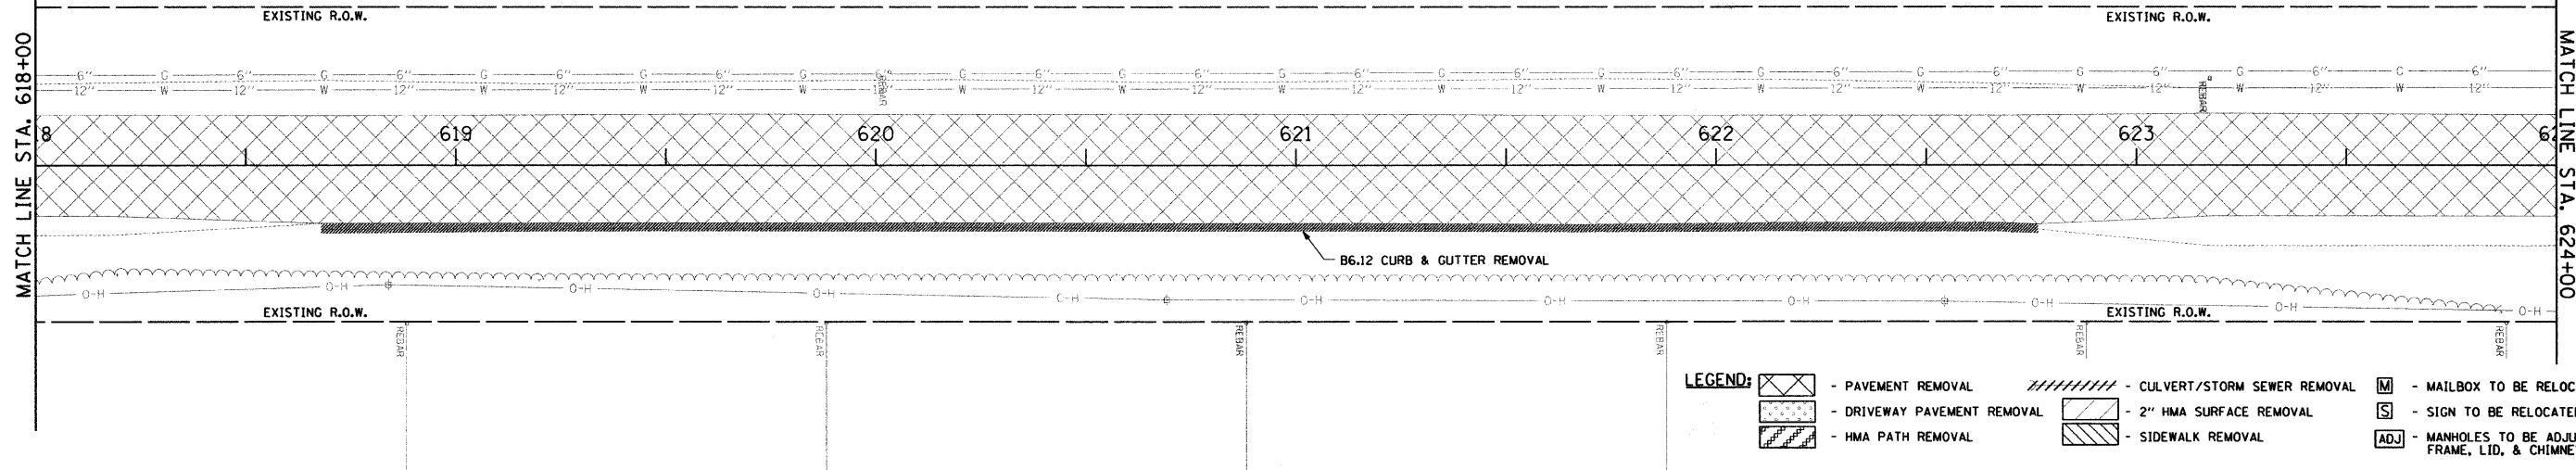

- LEGEND:**
- PAVEMENT REMOVAL
 - DRIVEWAY PAVEMENT REMOVAL
 - HMA PATH REMOVAL
 - CULVERT/STORM SEWER REMOVAL
 - 2" HMA SURFACE REMOVAL
 - SIDEWALK REMOVAL
 - MAILBOX TO BE RELOCATED
 - SIGN TO BE RELOCATED (INC.)
 - MANHOLES TO BE ADJUSTED WITH NEW FRAME, LID, & CHIMNEY SEAL

HANSON ROAD
PROPOSED CONDITIONS

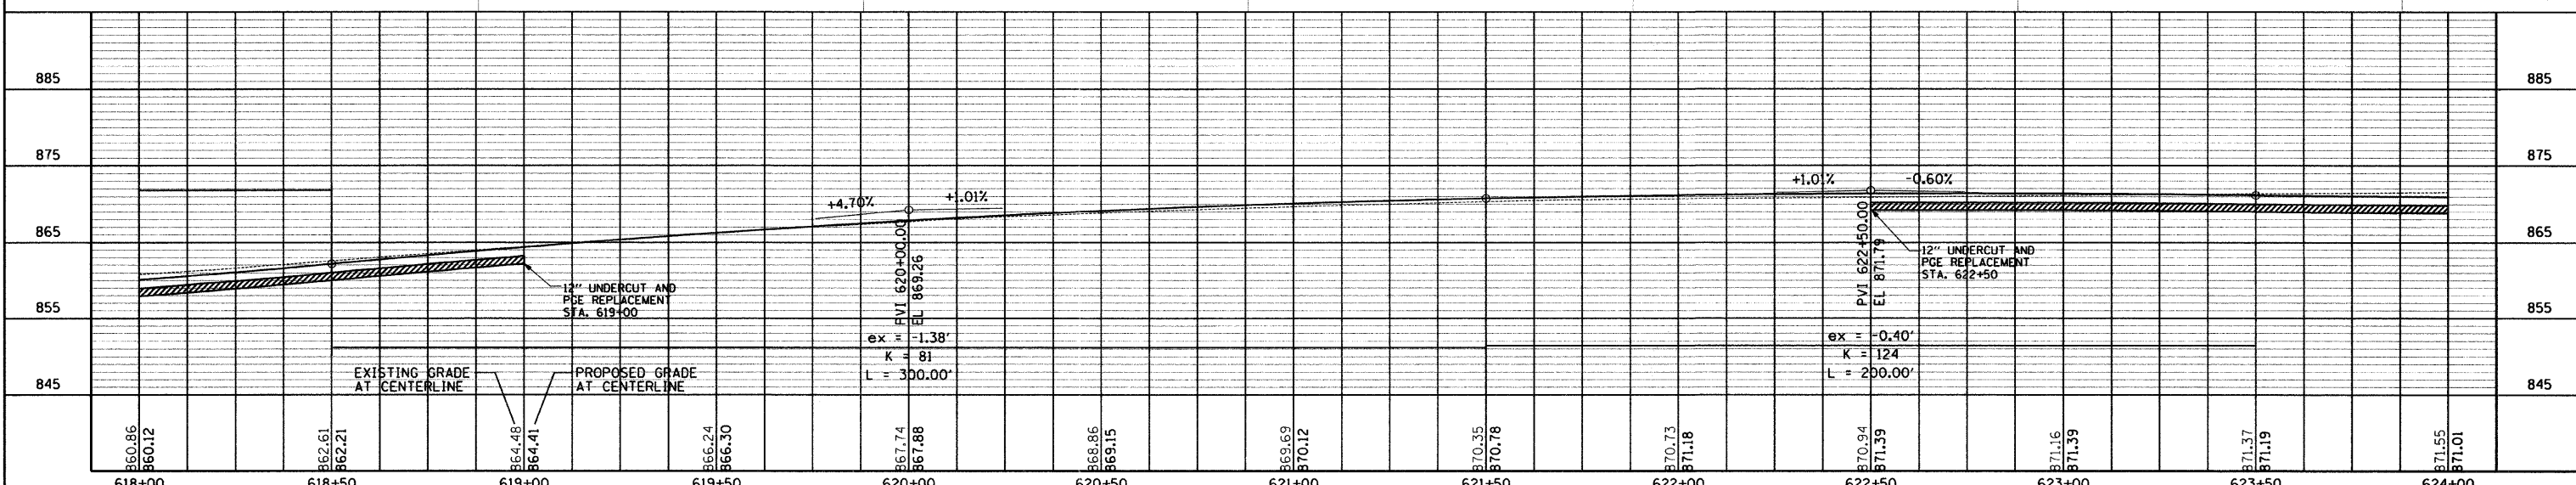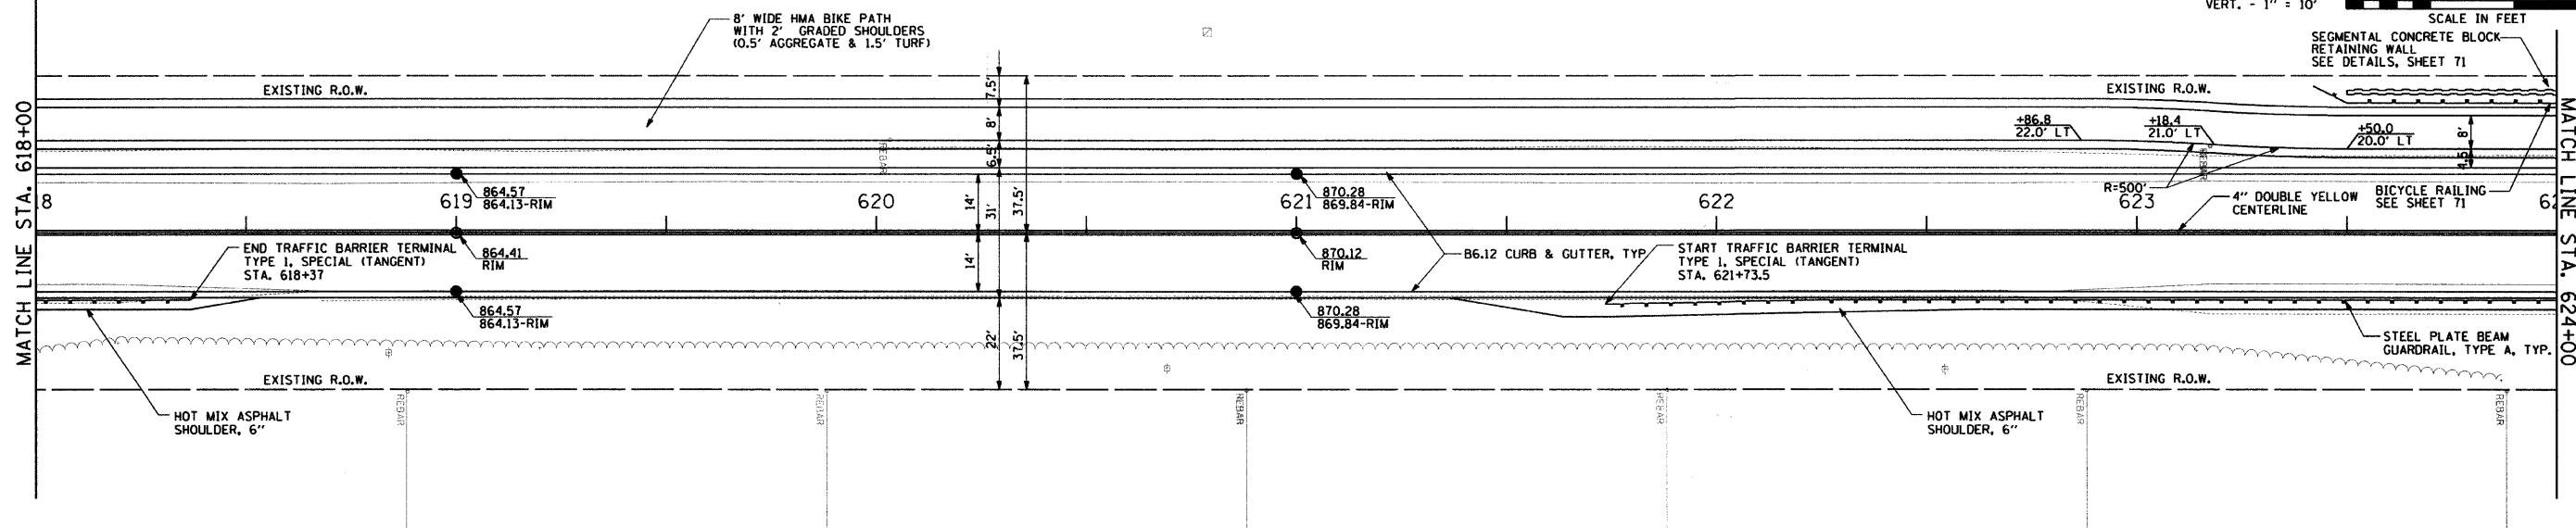 

PLAN AND PROFILE

HANSON ROAD STA. 618+00 TO STA. 624+00