
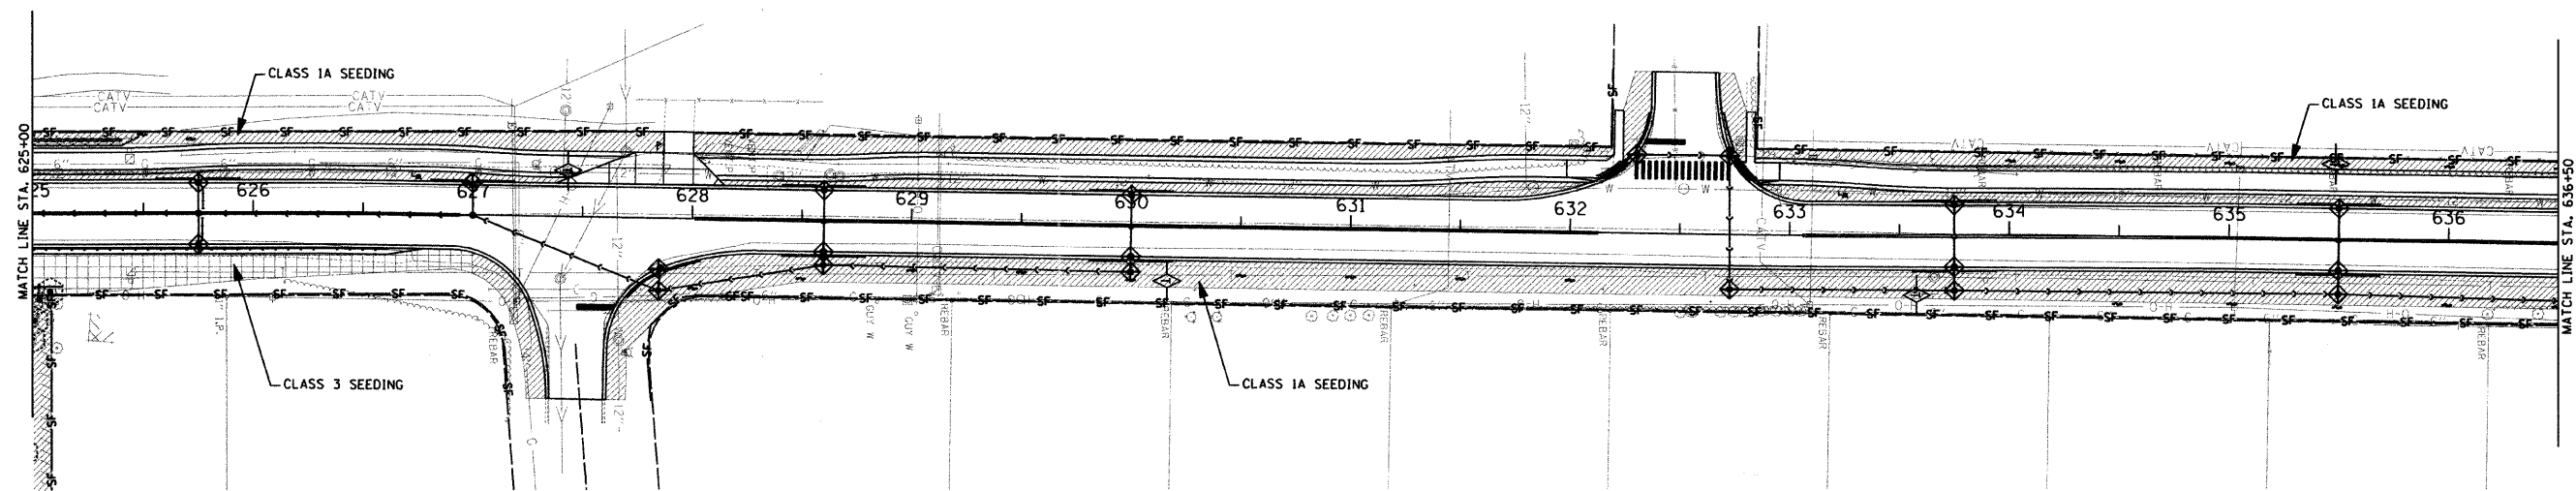


HANSON ROAD RESTORATION AND EROSION CONTROL PLAN

F.A.U. ROUTE NO.	SECTION	COUNTY	TOTAL SHEETS	SHEET NO.
4011	07-00072-00-PV	McHENRY	80	39
ILLINOIS PROJECT CONTRACT NO. 63137				

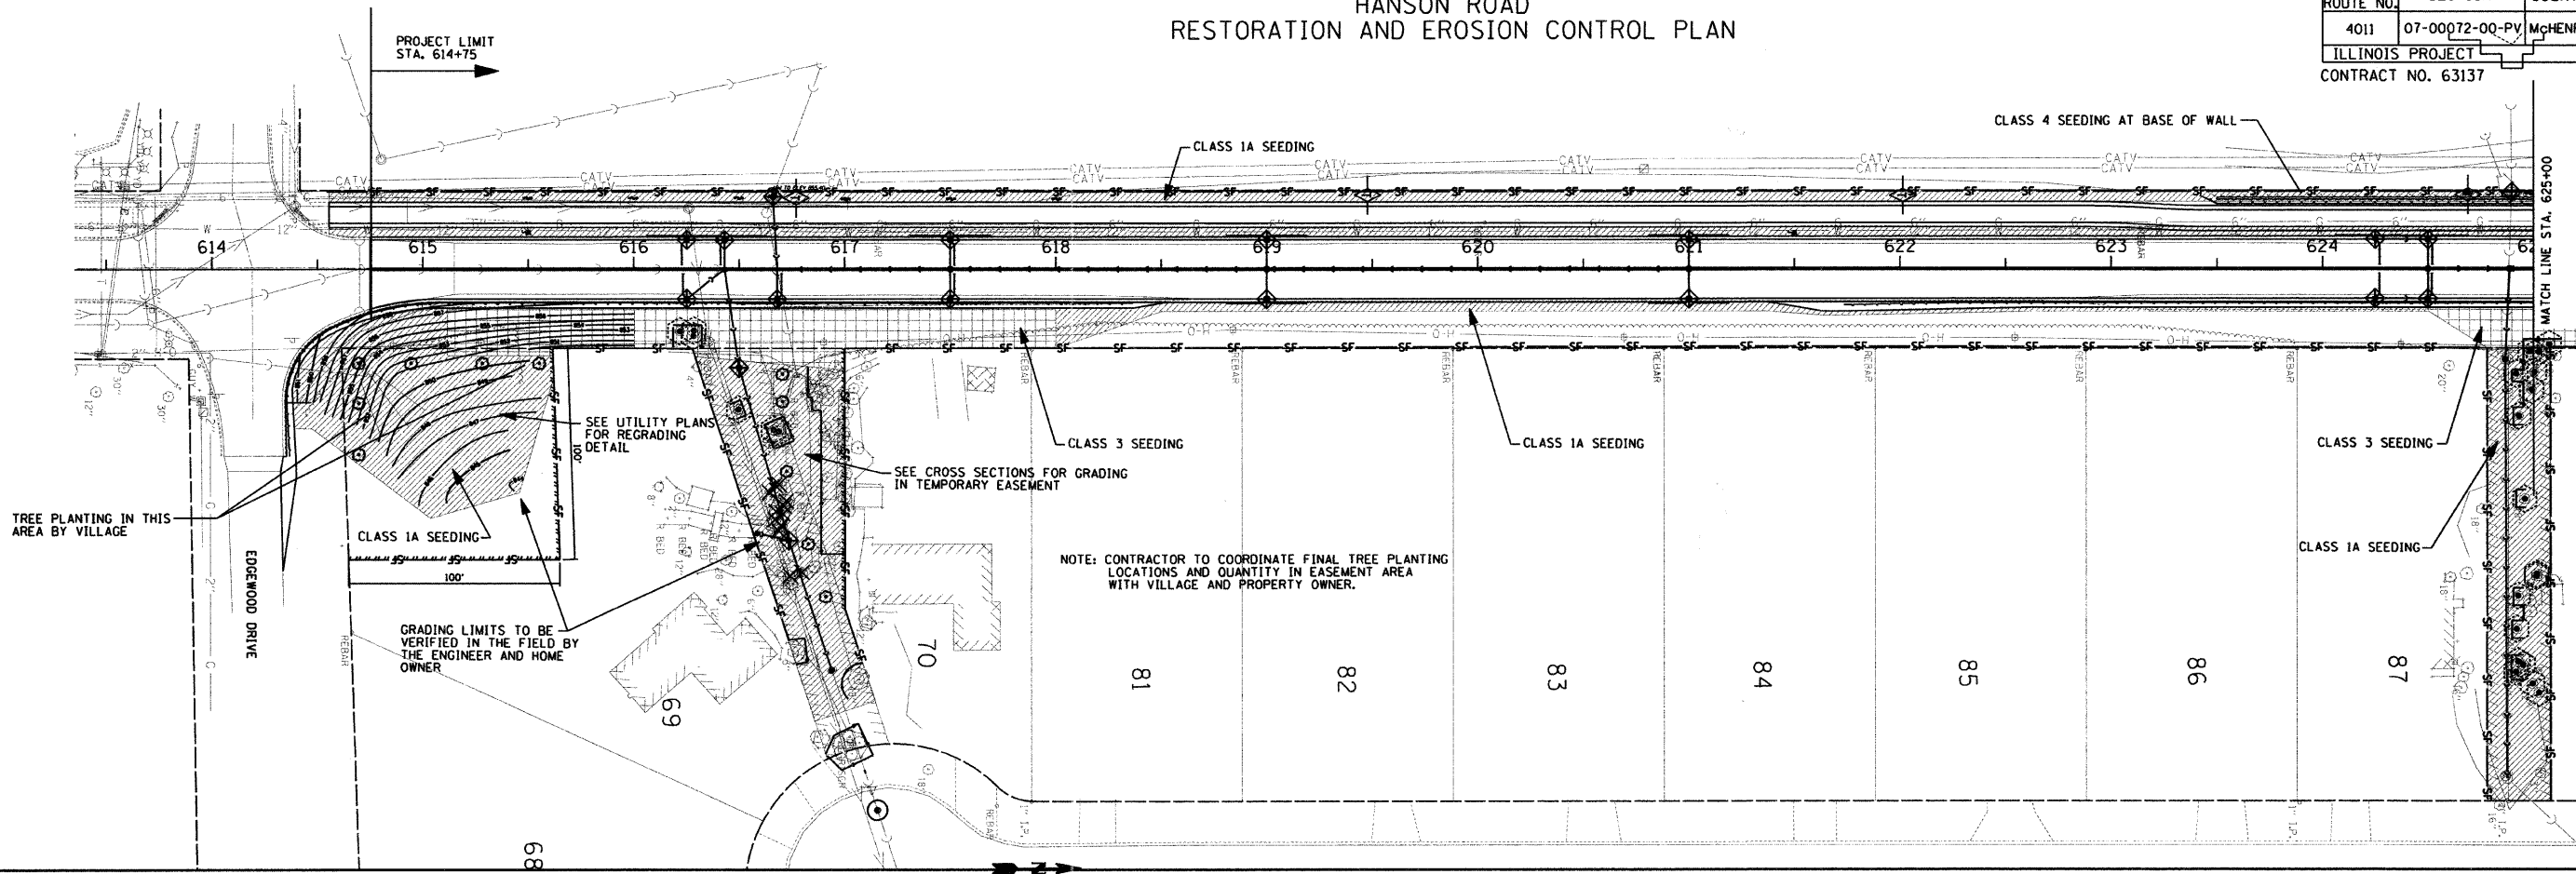


LEGEND:

- LANDSCAPE RESTORATION - 4" TOPSOIL (FURNISH AND PLACE), CLASS 1A SALT TOLERANT LAWN MIXTURE SEEDING & EROSION CONTROL BLANKET (MAX 4:1 SLOPE)
- LANDSCAPE RESTORATION - 4" TOPSOIL (FURNISH AND PLACE) CLASS 3 SLOPE MIXTURE SEEDING & HEAVY DUTY EROSION CONTROL BLANKET (3:1 SLOPES AND STEEPER)
- LANDSCAPE RESTORATION - 4" TOPSOIL (FURNISH AND PLACE) CLASS 4 NATIVE GRASS SEEDING & EROSION CONTROL BLANKET (BUFFER BETWEEN WETLAND AND BIKE PATH)

- LANDSCAPE RESTORATION - 4" TOPSOIL (FURNISH AND PLACE) CLASS 4B WETLAND GRASS AND SEDGE MIXTURE SEEDING (WETLAND AREAS)
- PROPOSED SILT FENCE
- PROPOSED CONSTRUCTION FENCING
- PROPOSED FILTERS
- TEMPORARY DITCH CHECKS

- PROPOSED TREE
- TREE AND PLANT MATERIAL TO BE REMOVED
- PROPOSED TREE ROOT PRUNING
- FLOWLINE FOR EXISTING SWALE
- FLOWLINE FOR PROPOSED SWALE

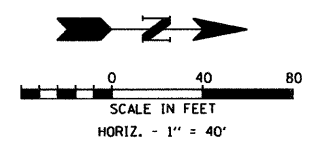

REVISIONS	
NAME	DATE

HANSON ROAD IMPROVEMENTS
EDGEWOOD DRIVE TO HUNTINGTON DRIVE
RESTORATION AND EROSION CONTROL PLAN

DATE: 03-27-09

DRAWN BY: AJR
CHECKED BY: MAY

GRAEF, ANHALT, SCHLOEMER & ASSOCIATES, INC.
CHICAGO, ILLINOIS