




Drawing file: W:\Projects\56508235 - 9th Avenue LAPP\9th Avenue\9th Avenue.dwg Mar 16, 2009 - 3:29pm

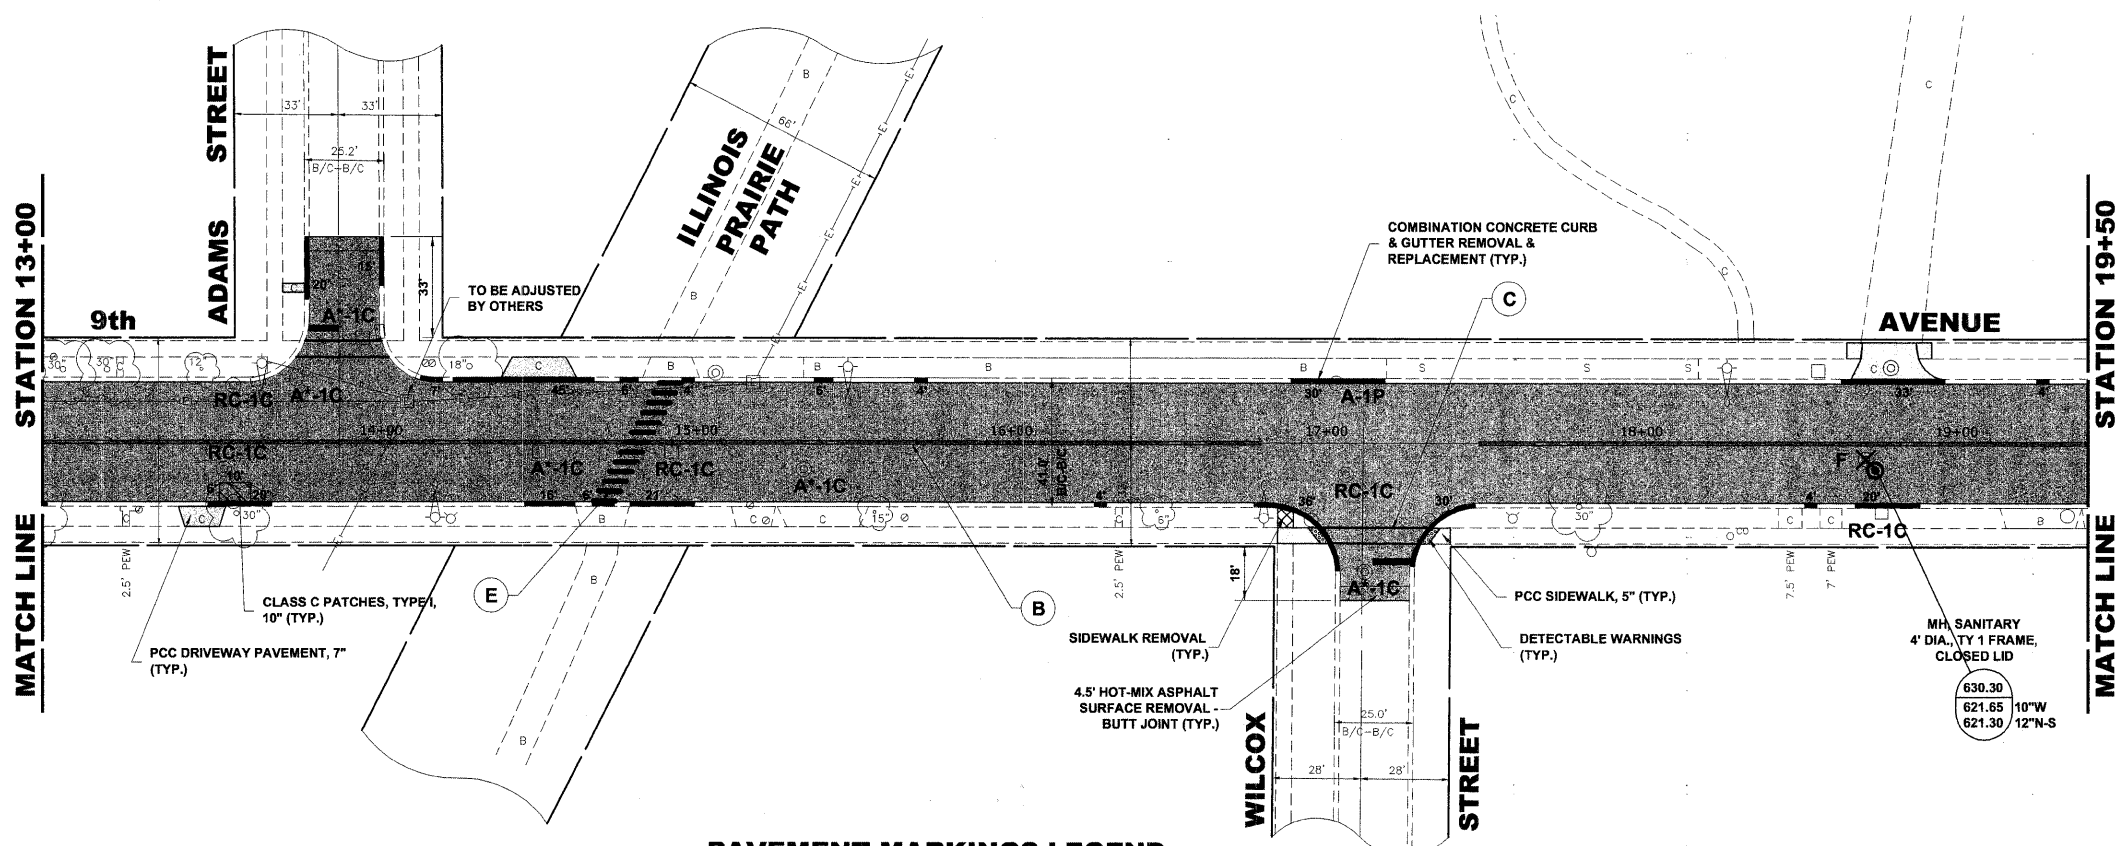

**PAVEMENT MARKINGS LEGEND**

ITEM DESCRIPTION	SYMBOL
THERMOPLASTIC PAVEMENT MARKING LINE 4", DOUBLE @ 11" C-C, YELLOW	(B)
THERMOPLASTIC PAVEMENT MARKING LINE 6", CROSS WALK, WHITE	(C)
THERMOPLASTIC PAVEMENT MARKING LINE 24", STOP BAR, WHITE	(D)
THERMOPLASTIC PVMT. MARKING LINE 12", SCHOOL CROSSWALK @ 36" C-C, WHITE	(E)
THERMOPLASTIC PAVEMENT MARKING, LETTERS AND SYMBOLS, WHITE	(F)
THERMOPLASTIC PAVEMENT MARKING LINE 4", PARKING STALL LINE, WHITE	(G)
THERMOPLASTIC PVMT. MARKING LINE 12", MEDIAN DIAGONALS @ 45°, YELLOW	(H)

**PROPOSED IMPROVEMENT**

 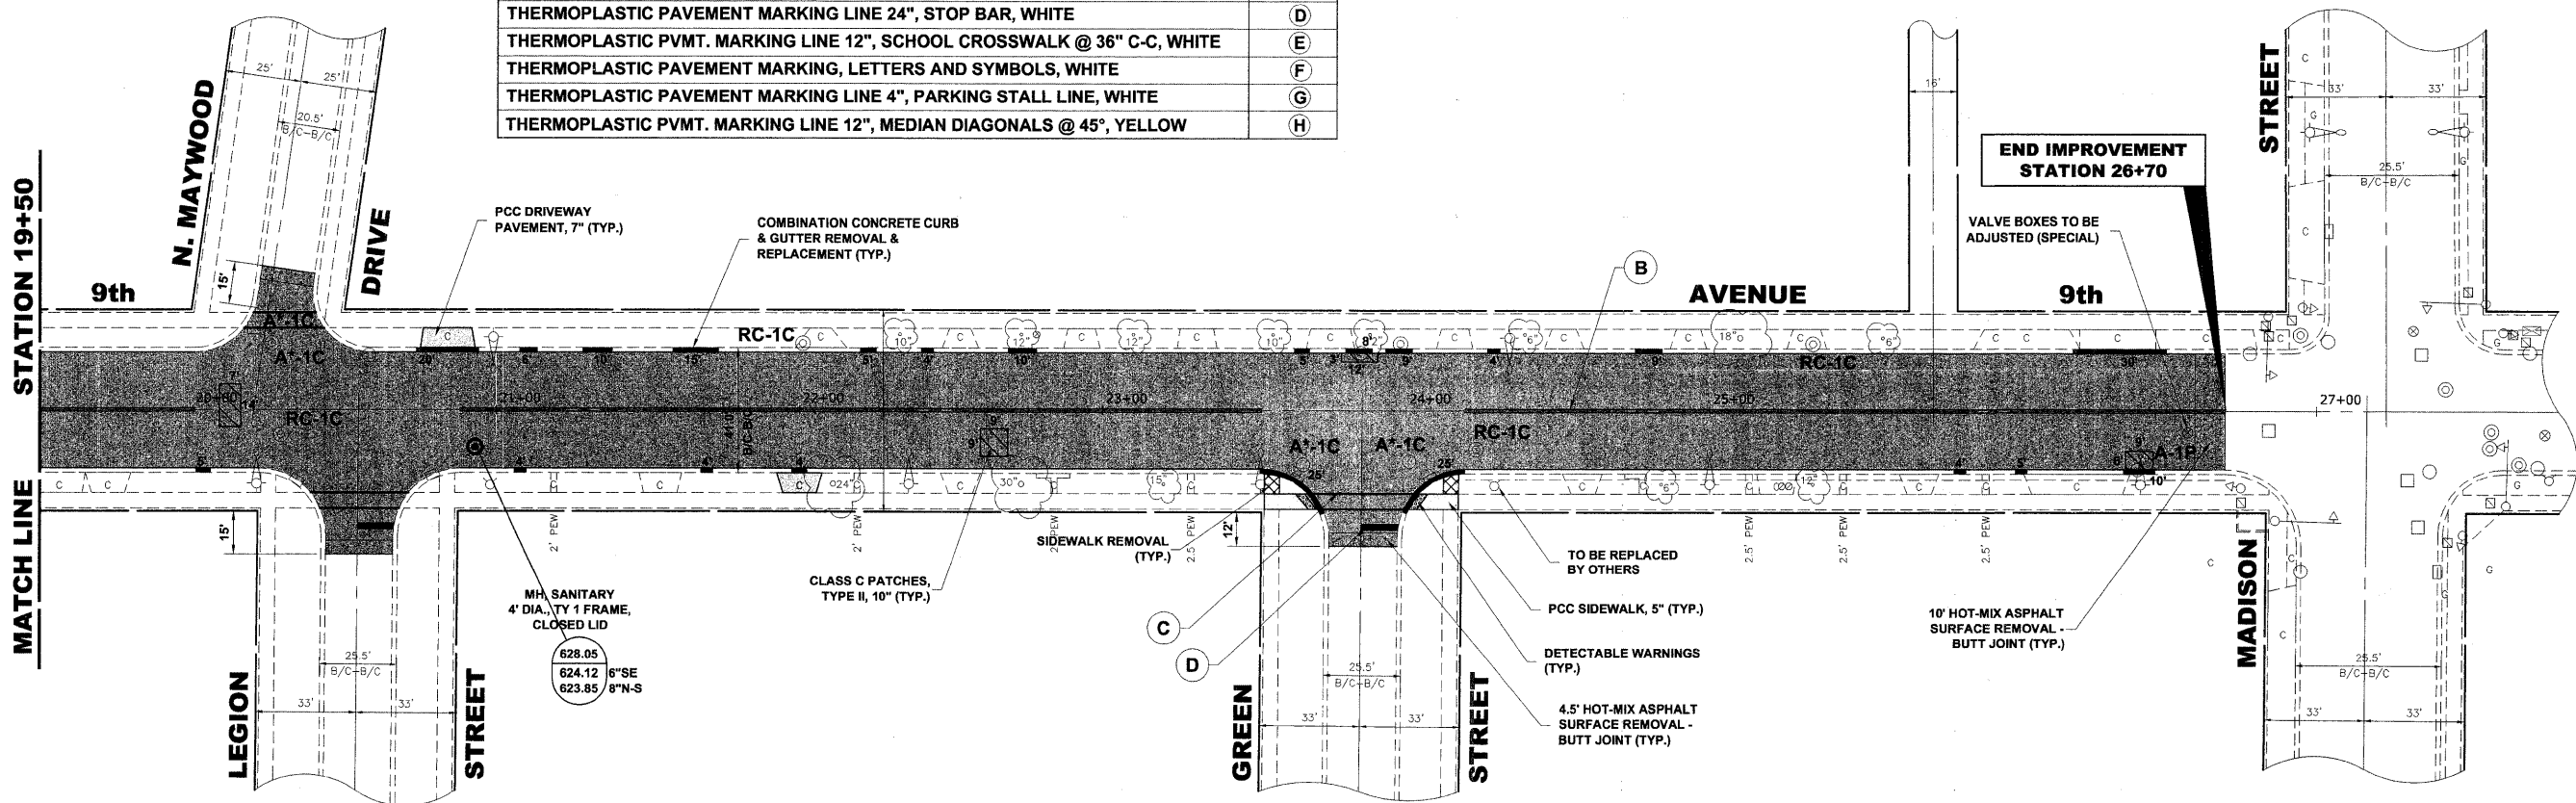

**PROPOSED IMPROVEMENT**

**HANCOCK ENGINEERING**  
 Civil Engineers  
 Municipal Consultants  
 Established 1911

USER NAME	DESIGNED	WOP	REVISED
	DRAWN	MK/LEV	
PLOT SCALE 1"=30'	CHECKED	JCG	
PLOT DATE	DATE	03-16-09	

**STATE OF ILLINOIS  
 DEPARTMENT OF TRANSPORTATION**

**PAVING PLAN**

SCALE: 1" = 30' SHEET NO. OF SHEETS STA. 13+00 TO STA. 26+70

F.A.U. RTE.	SECTION	COUNTY	TOTAL SHEETS	SHEET NO.
2733	08-00128-00-RS	COOK	14	8
CONTRACT NO. 63172				
FED. ROAD DIST. NO. 1 ILLINOIS FED. AID PROJECT				

H.E.E. PROJECT NO. 565-08-23601