


# EROSION CONTROL & ROW

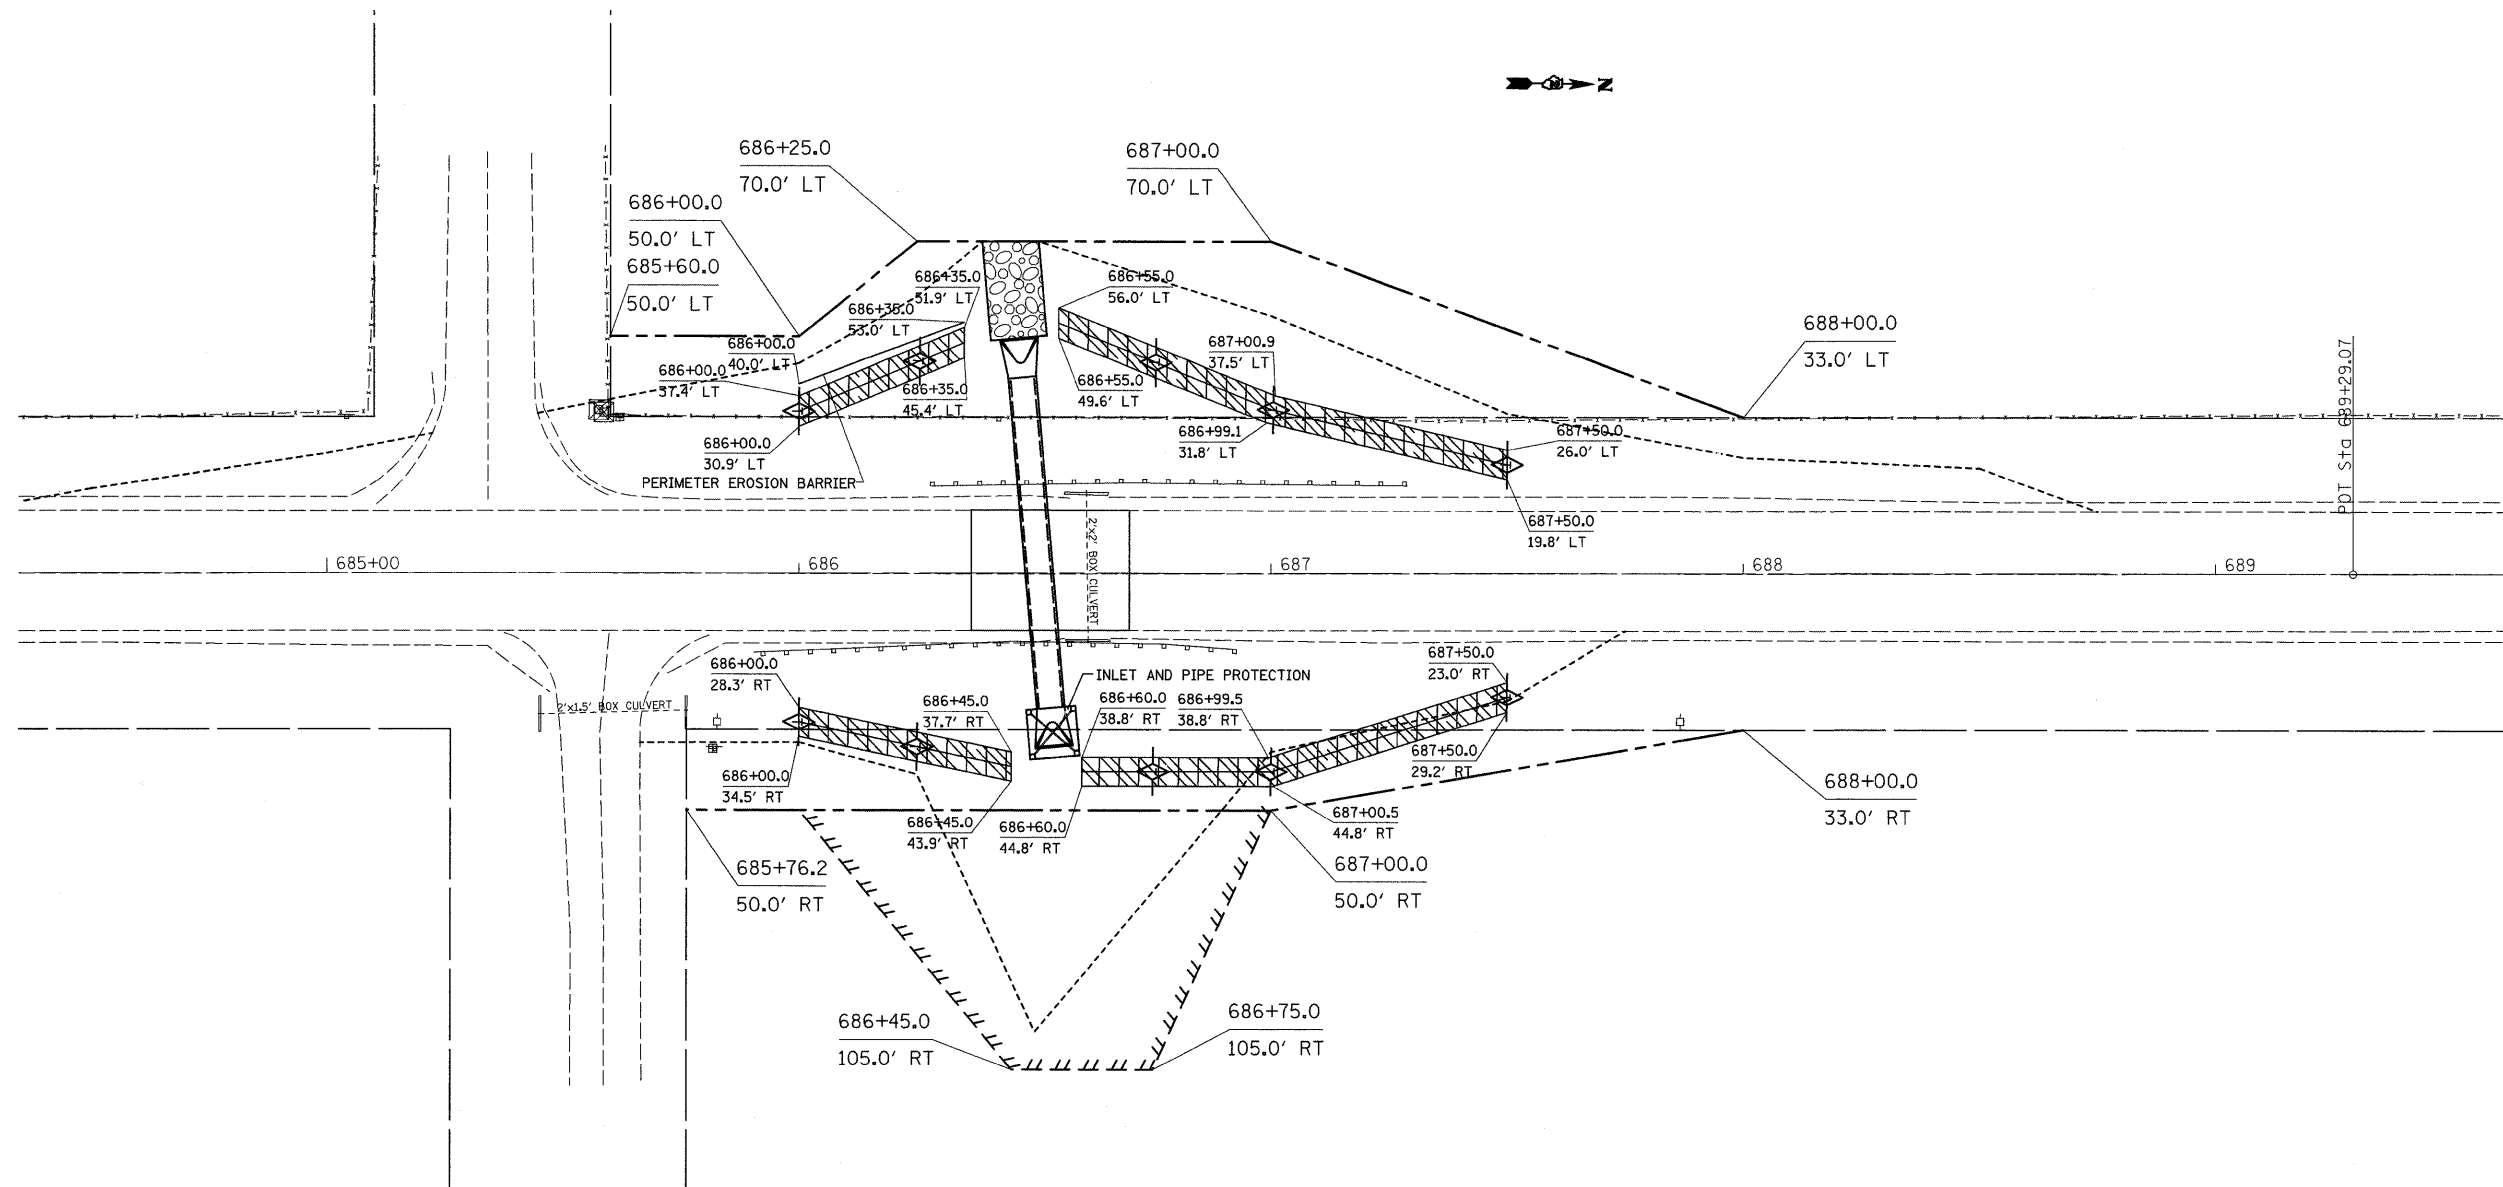

LEGEND

TEMPORARY DITCH CHECK

TURF REINFORCEMENT MAT

FILE NAME =	USER NAME = ford,jd	DESIGNED -	REVISED -	<b>STATE OF ILLINOIS DEPARTMENT OF TRANSPORTATION</b>	<b>IL 40</b>	SCALE:	SHEET NO. OF SHEETS	STA. TO STA.	F.A.P. RTE. 646	SECTION 4T-2	COUNTY Carroll	TOTAL SHEETS 63	SHEET NO. 20	
PLOT SCALE = 20,0000' / IN.		CHECKED -	REVISED -						CONTRACT NO. 64D12					
PLOT DATE = Fri Mar 13 12:04:25 2009		DATE -	REVISED -			ILLINOIS FED. AID PROJECT								