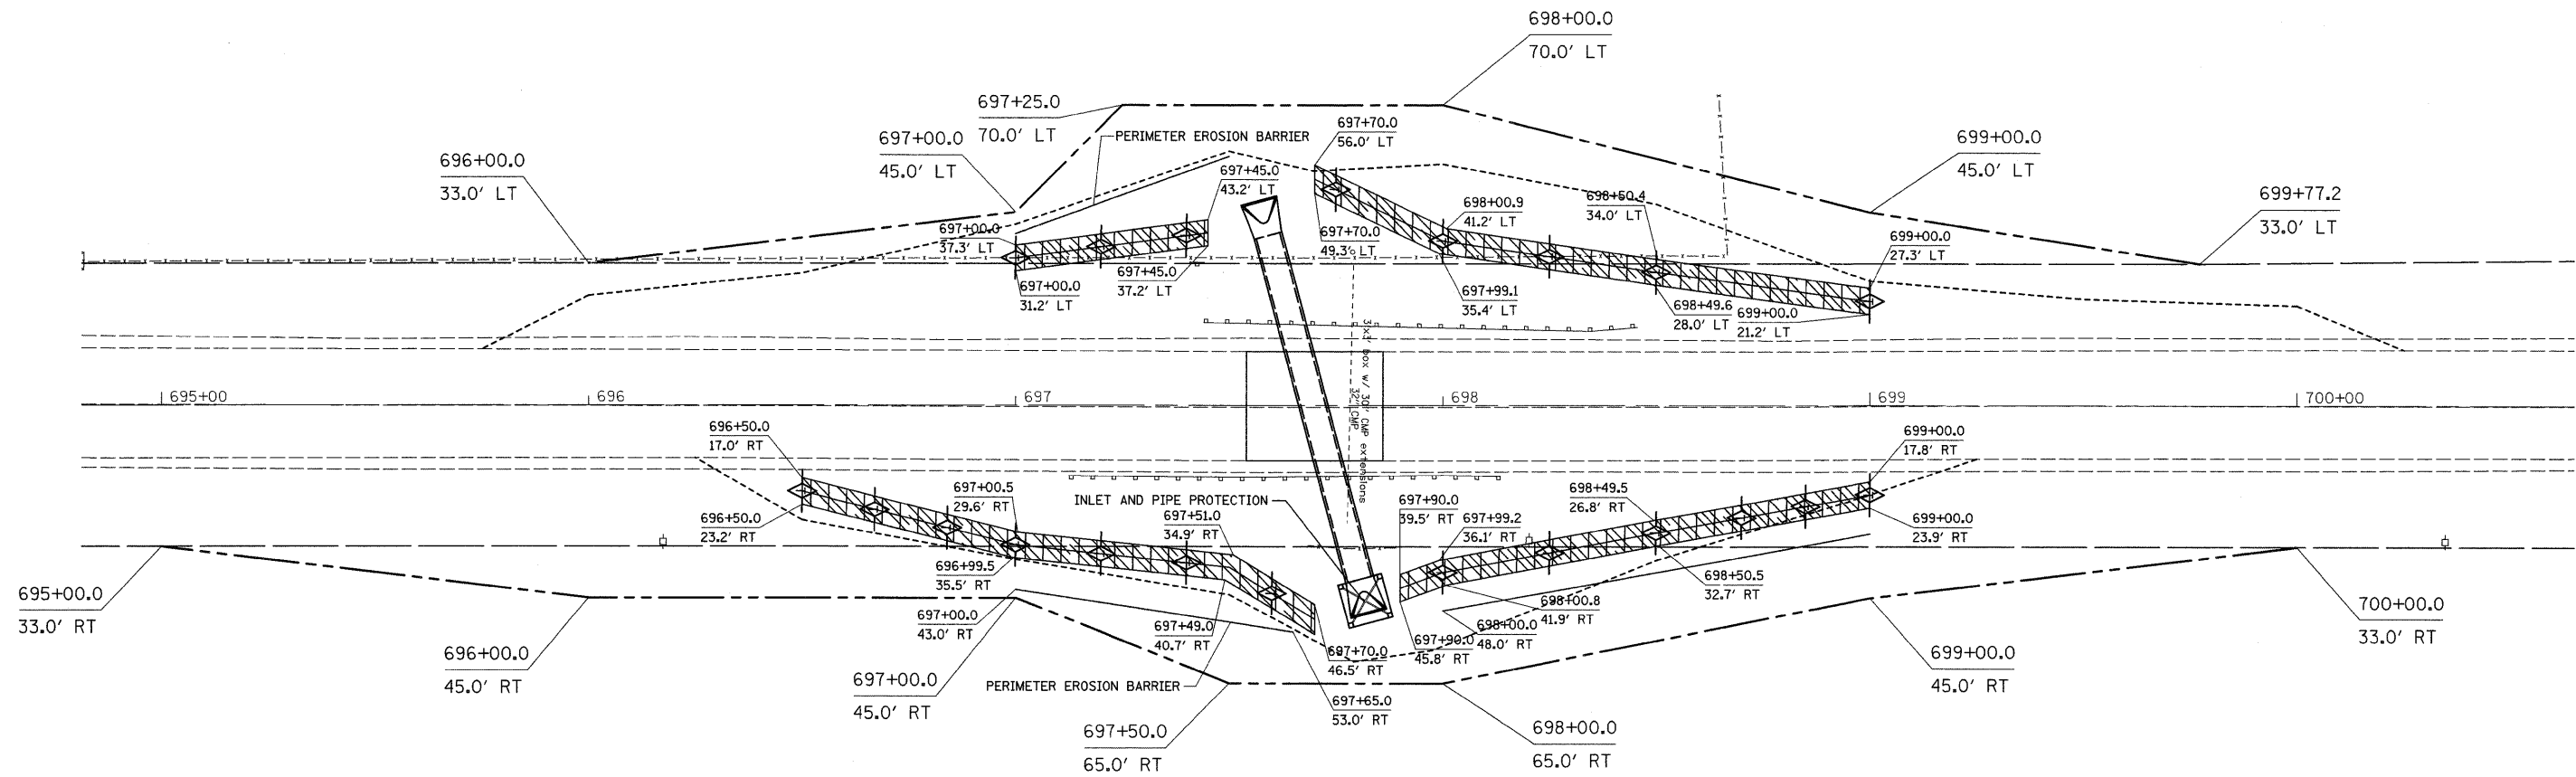

 


EROSION CONTROL & ROW



LEGEND

 TEMPORARY DITCH CHECK

 TURF REINFORCEMENT MAT

FILE NAME =	USER NAME = fordjd	DESIGNED -	REVISED -	STATE OF ILLINOIS DEPARTMENT OF TRANSPORTATION	IL 40				F.A.P. RTE.	SECTION	COUNTY	TOTAL SHEETS	SHEET NO.		
ct:\pw_work\PWIDOT\FORDJD\dms33783\0264012-sh1-eros.dgn	PLOT SCALE = 20.0000' / IN.	DRAWN -	REVISED -		SCALE:	SHEET NO.	OF	SHEETS	STA.	TO STA.	646	4T-2	Carroll	63	21
PLOT DATE = Fri Mar 13 12:04:25 2009	DATE -	CHECKED -	REVISED -		CONTRACT NO. 64D12										
											ILLINOIS FED. AID PROJECT				