
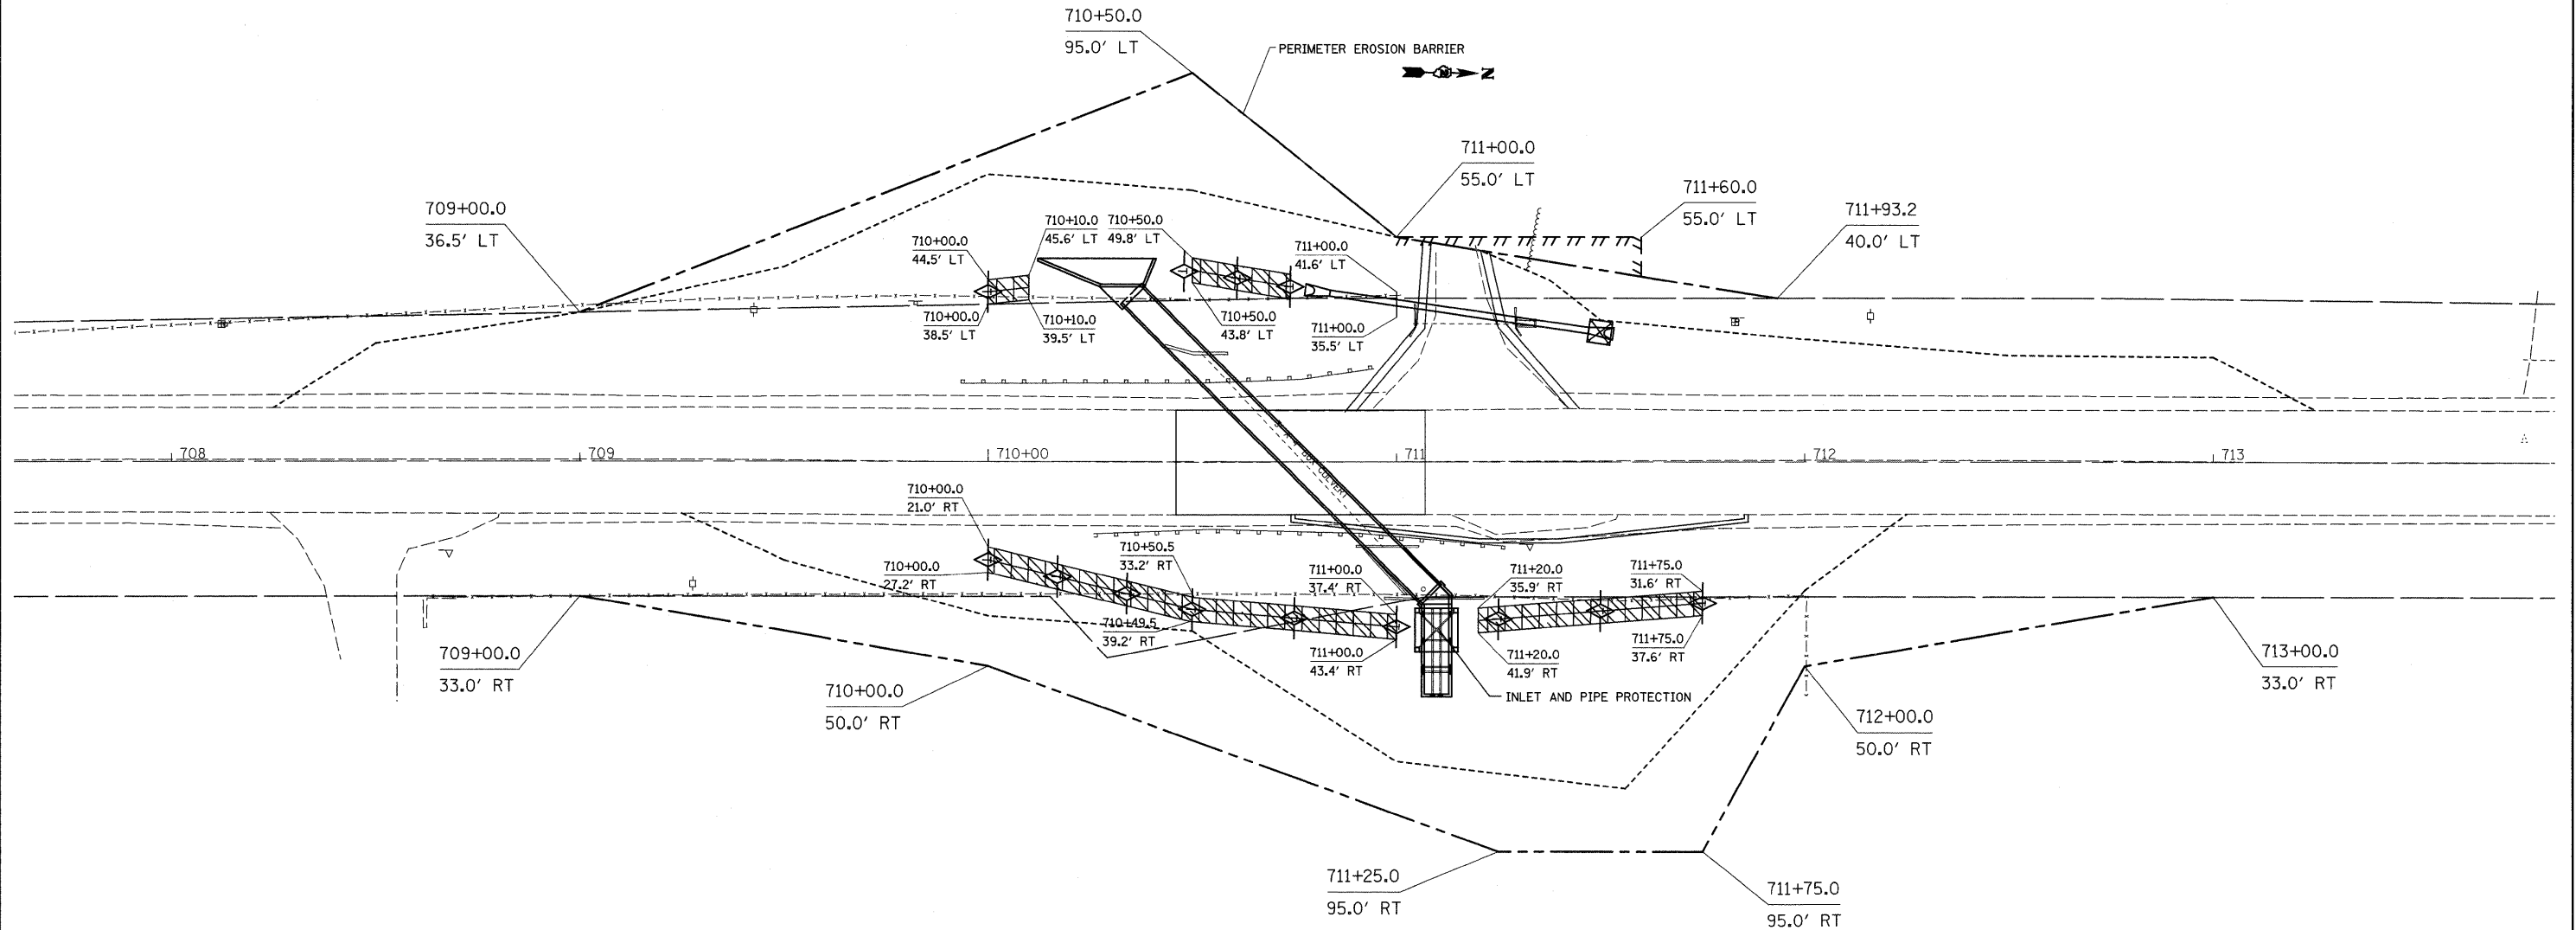
 


# EROSION CONTROL & ROW

 

LEGEND

 TEMPORARY DITCH CHECK  
 TURF REINFORCEMENT MAT

FILE NAME =	USER NAME = fordjd	DESIGNED -	REVISED -	<b>STATE OF ILLINOIS DEPARTMENT OF TRANSPORTATION</b>	<b>IL 40</b>				F.A.P. RTE.	SECTION	COUNTY	TOTAL SHEETS	SHEET NO.
ct\p\work\PWIDOT\FORDJD\dms33783\026412-sht-eros.dgn		DRAWN -	REVISED -		SCALE:	SHEET NO.	OF	SHEETS	STA.	TO STA.	Carroll	63	22
		CHECKED -	REVISED -		CONTRACT NO. 64D12								
		DATE -	REVISED -		ILLINOIS FED. AID PROJECT								