



**FRAMING PLAN
SN 0169 (SB)**

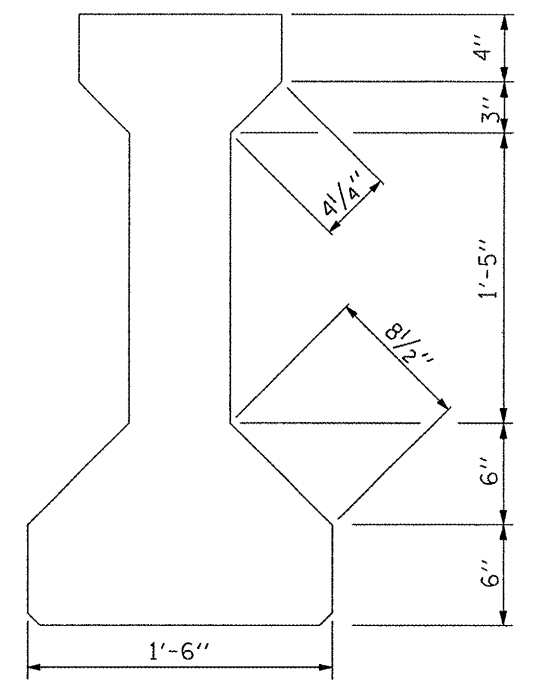

BEAM DETAIL

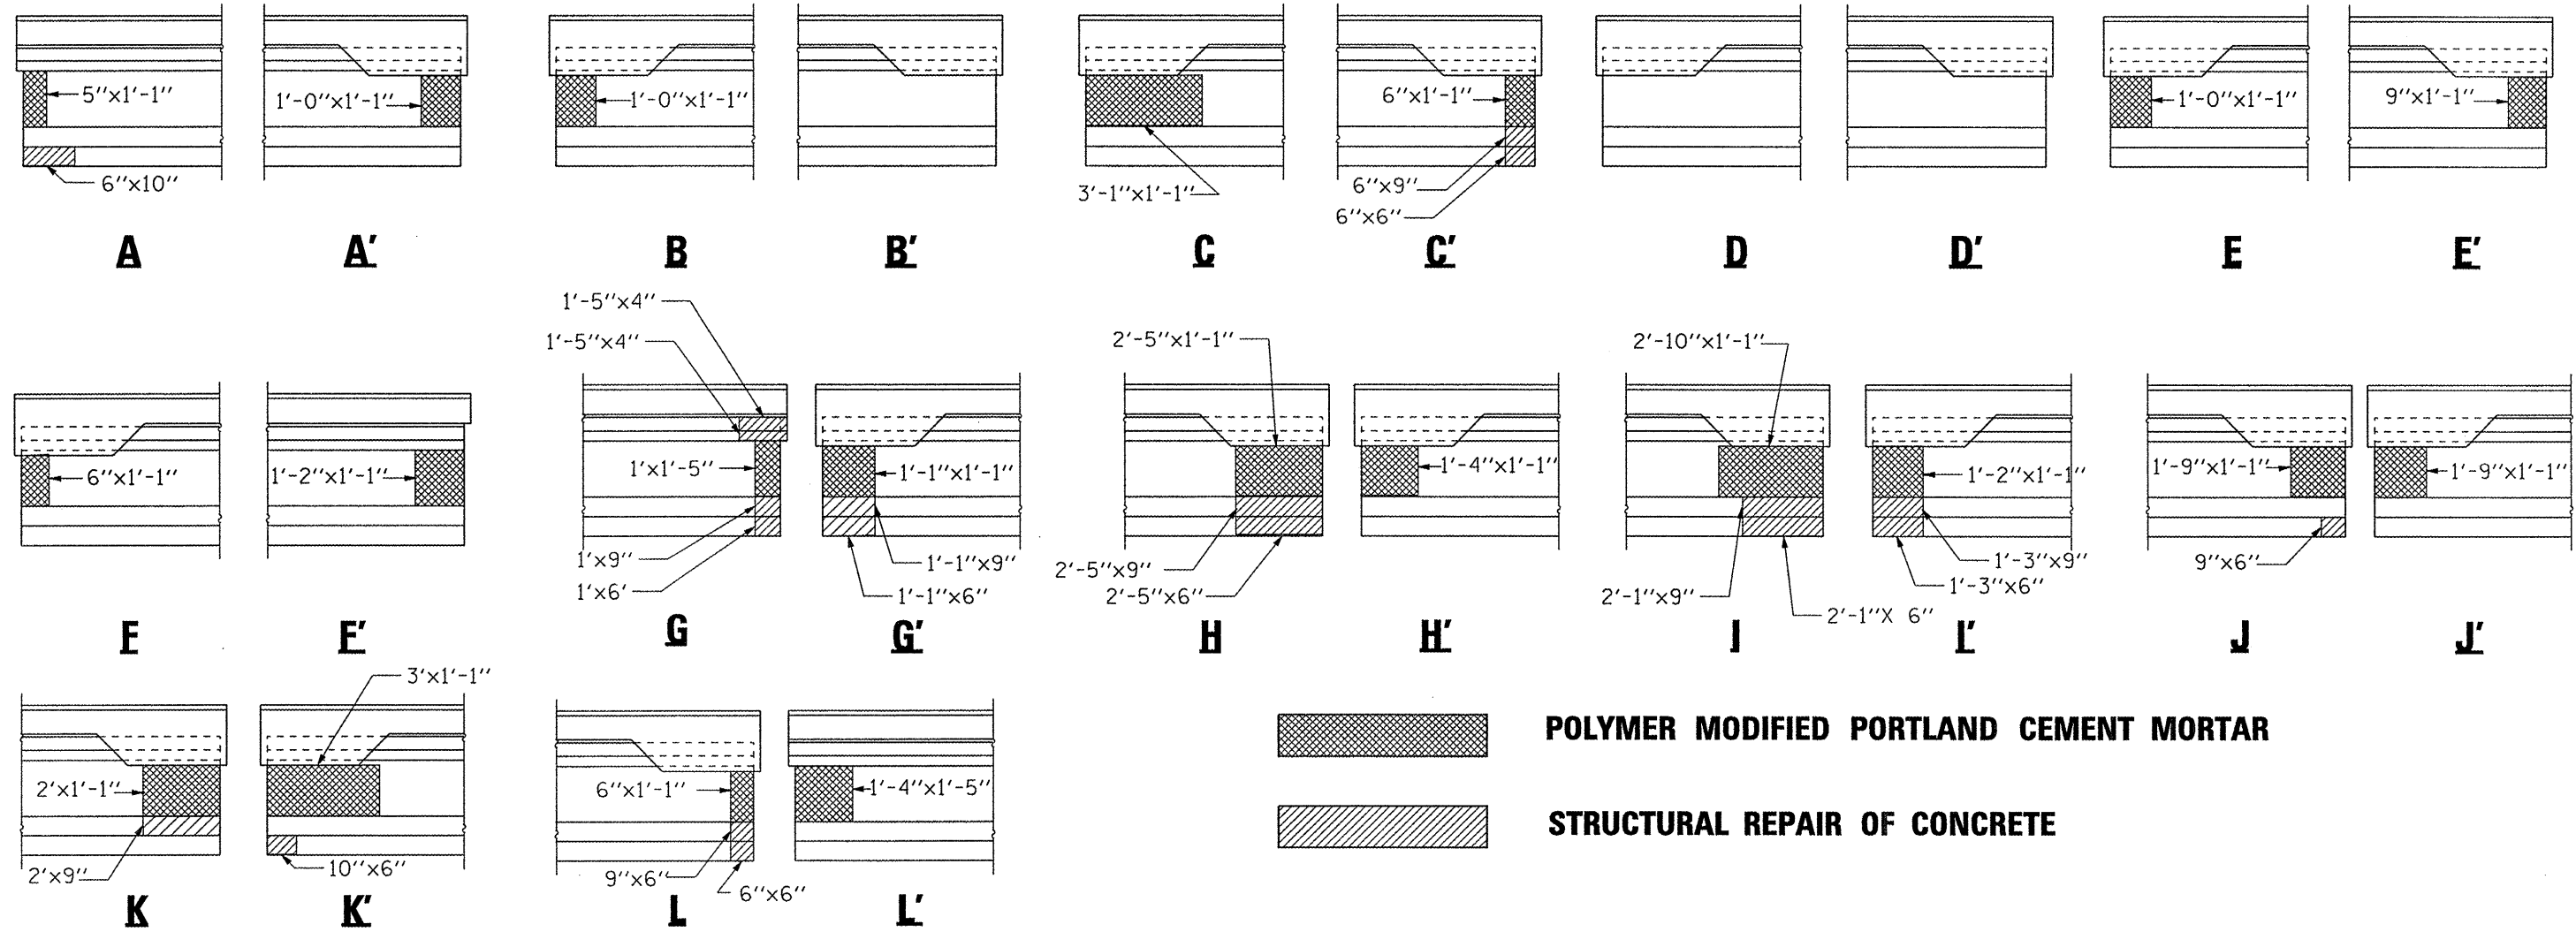

FILE NAME =	USER NAME = woodshankr1	DESIGNED - RON WOODSHANK	REVISED -
c:\pwwork\p\1007\WOODSHANKRL\dms916855	D3-66898-details.dgn	DRAWN - RON WOODSHANK	REVISED -
	PLOT SCALE = 50.0000' / IN.	CHECKED -	REVISED -
	PLOT DATE = Apr 28, 2009 - 10:12:29 AM	DATE -	REVISED -

**STATE OF ILLINOIS
DEPARTMENT OF TRANSPORTATION**

**FRAMING PLAN
SN 050-0169 (SB)**
SCALE: _____ SHEET NO. 6 OF 7 SHEETS STA. _____ TO STA. _____

F.A.I. RTE.	SECTION	COUNTY	TOTAL SHEETS	SHEET NO.
39	(50-7B)I-2	LASALLE	29	18
FED. ROAD DIST. NO. - ILLINOIS			CONTRACT NO. 66890	