
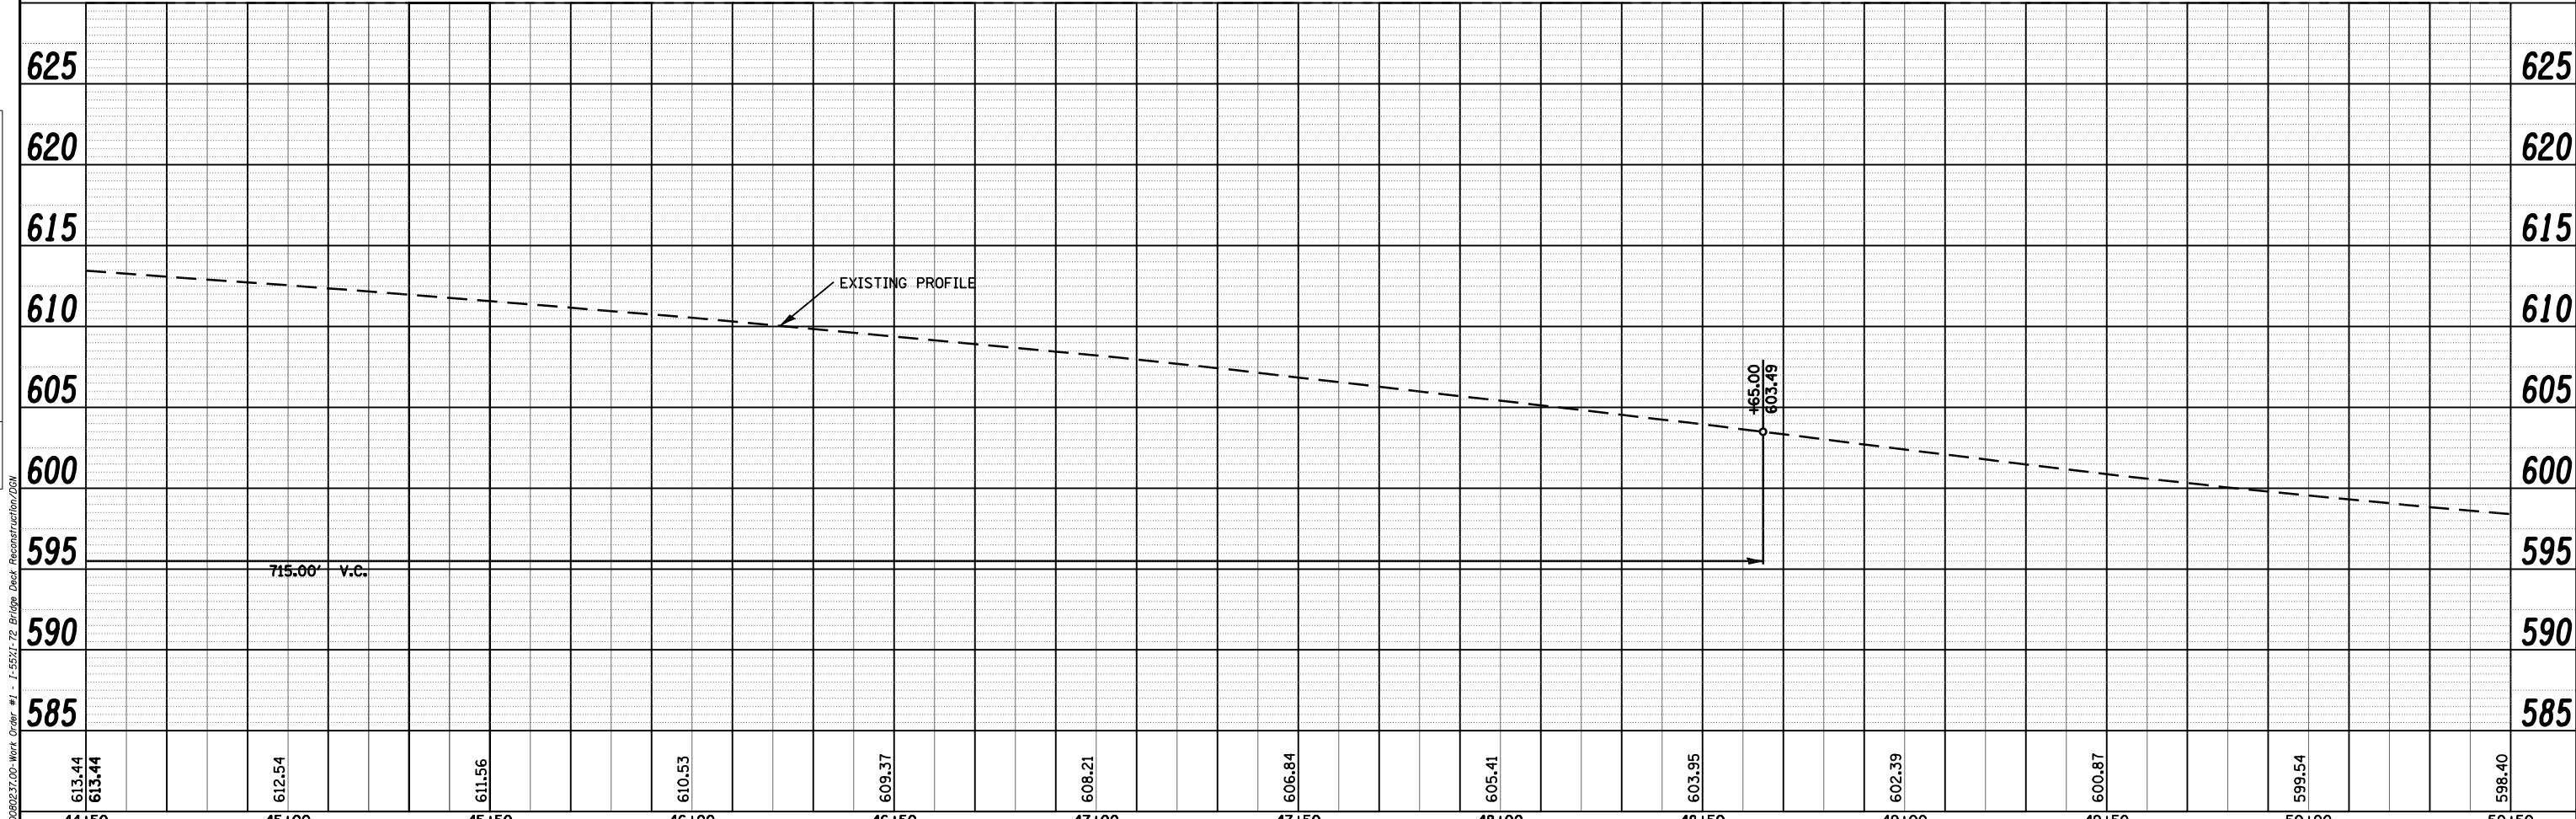


PLAN	SURVEYED	BY	DATE
	PLOTTED		
	CHECKED		
	DATE		
	FILE NAME		
	NO.		

PROFILE	SURVEYED	BY	DATE
	PLOTTED		
	CHECKED		
	DATE		
	FILE NAME		
	NO.		

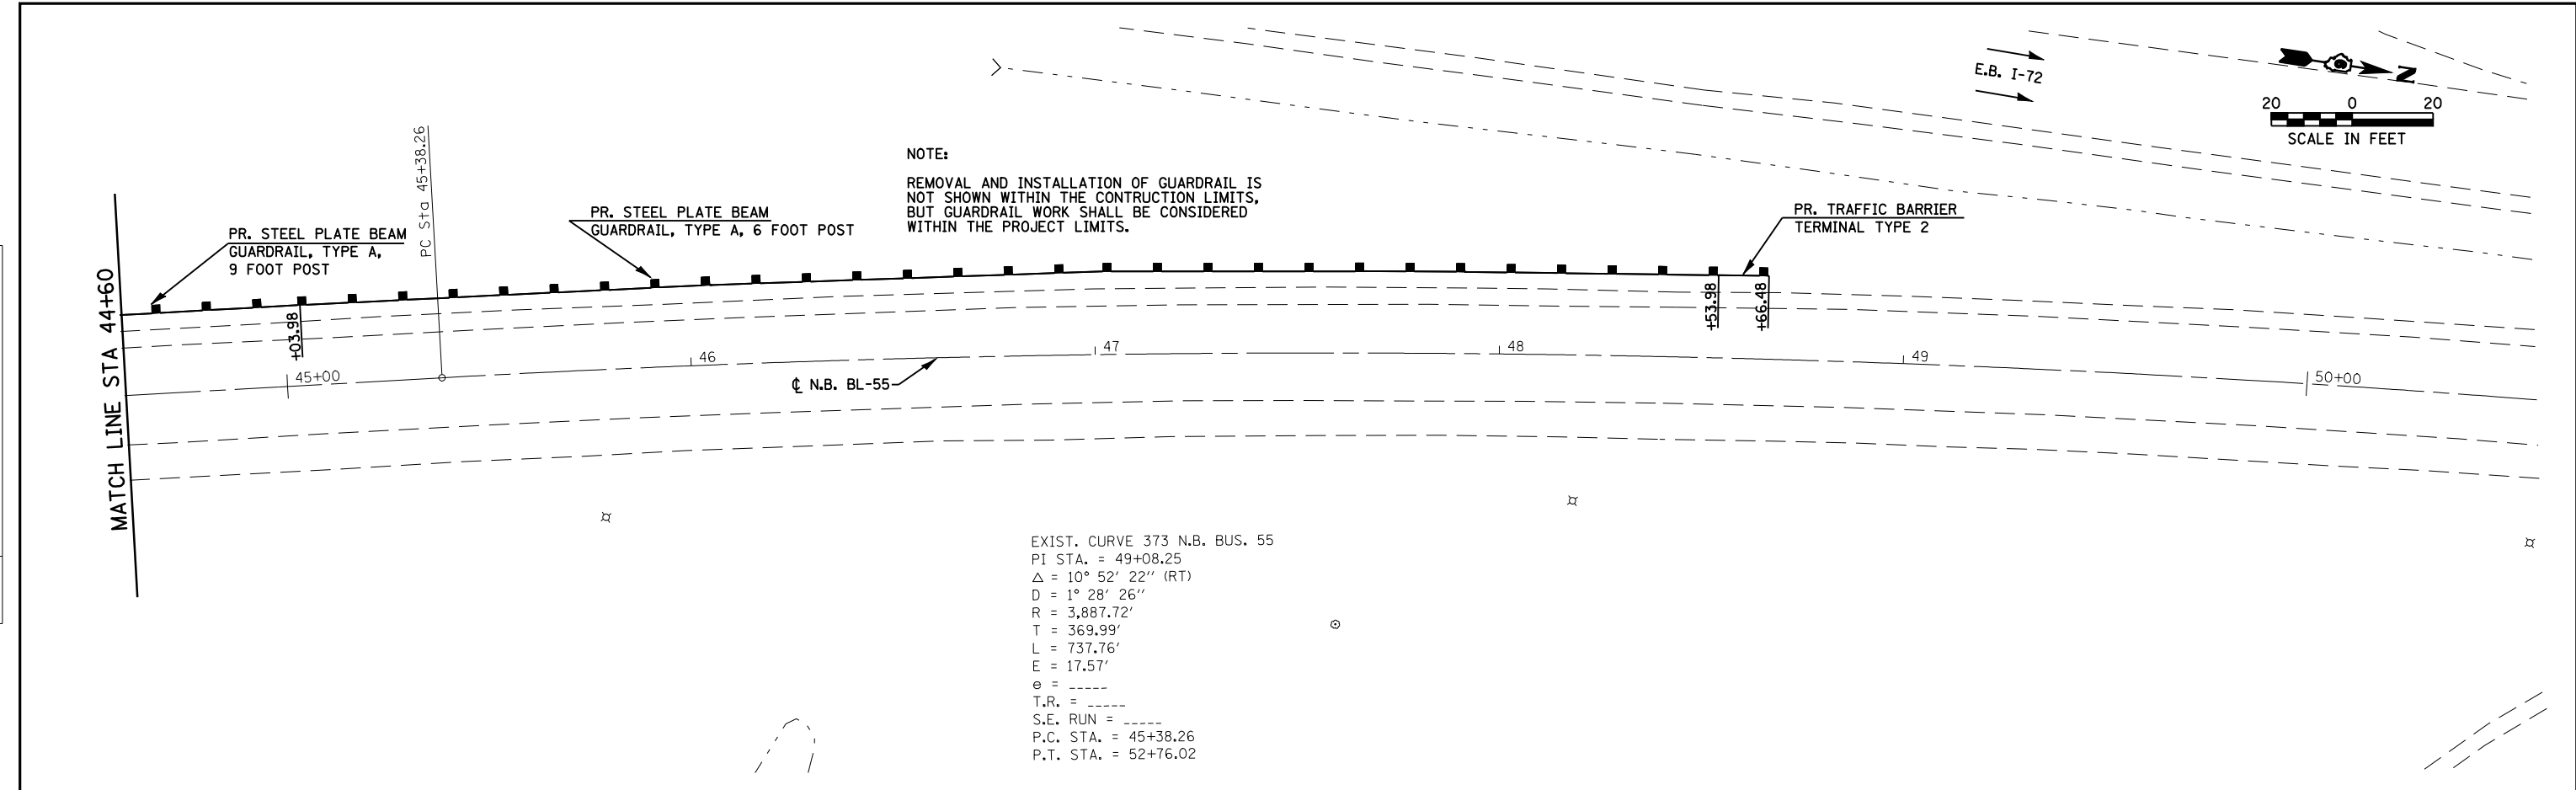

FILE NAME =	USER NAME = laughlinr1	DESIGNED - LLO	REVISED -
ct:\pwork\PWIDOT\LAUGHLINRL\d0131883\0672664-10-12-PLNPRF.dgn		DRAWN - JJS	REVISED -
PLOT SCALE = 40.0000' / IN.		CHECKED - MTM	REVISED -
PLOT DATE = Mar-19-2009 11:06:27AM		DATE - MARCH 5, 2009	REVISED -

**STATE OF ILLINOIS
DEPARTMENT OF TRANSPORTATION**

BL-55 PLAN AND PROFILE

SCALE: H=20 V=5 SHEET NO. 3 OF 3 SHEETS STA. 44 + 50 TO STA.

F.A.I. RTE.	SECTION	COUNTY	TOTAL SHEETS	SHEET NO.
55	(84-3HB-6)BR	SANGAMON	90	12
S.N. 084-0028		CONTRACT NO. 72A64		
FED. ROAD DIST. NO. 6 ILLINOIS FED. AID PROJECT				

Prj:2007-06-2009020823700-Work Order #1 - I-55/I-72 Bridge Deck Reconstruction/D81