


\$\$\$

F.A.P. RTE.	SECTION	COUNTY	TOTAL SHEETS	SHEET NO.
310	60-15VB-1&2	MADISON	149	31
STA.		TO STA.		
FED. ROAD DIST. NO.		ILLINOIS FED. AID PROJECT		
CONTRACT NO. 76634				

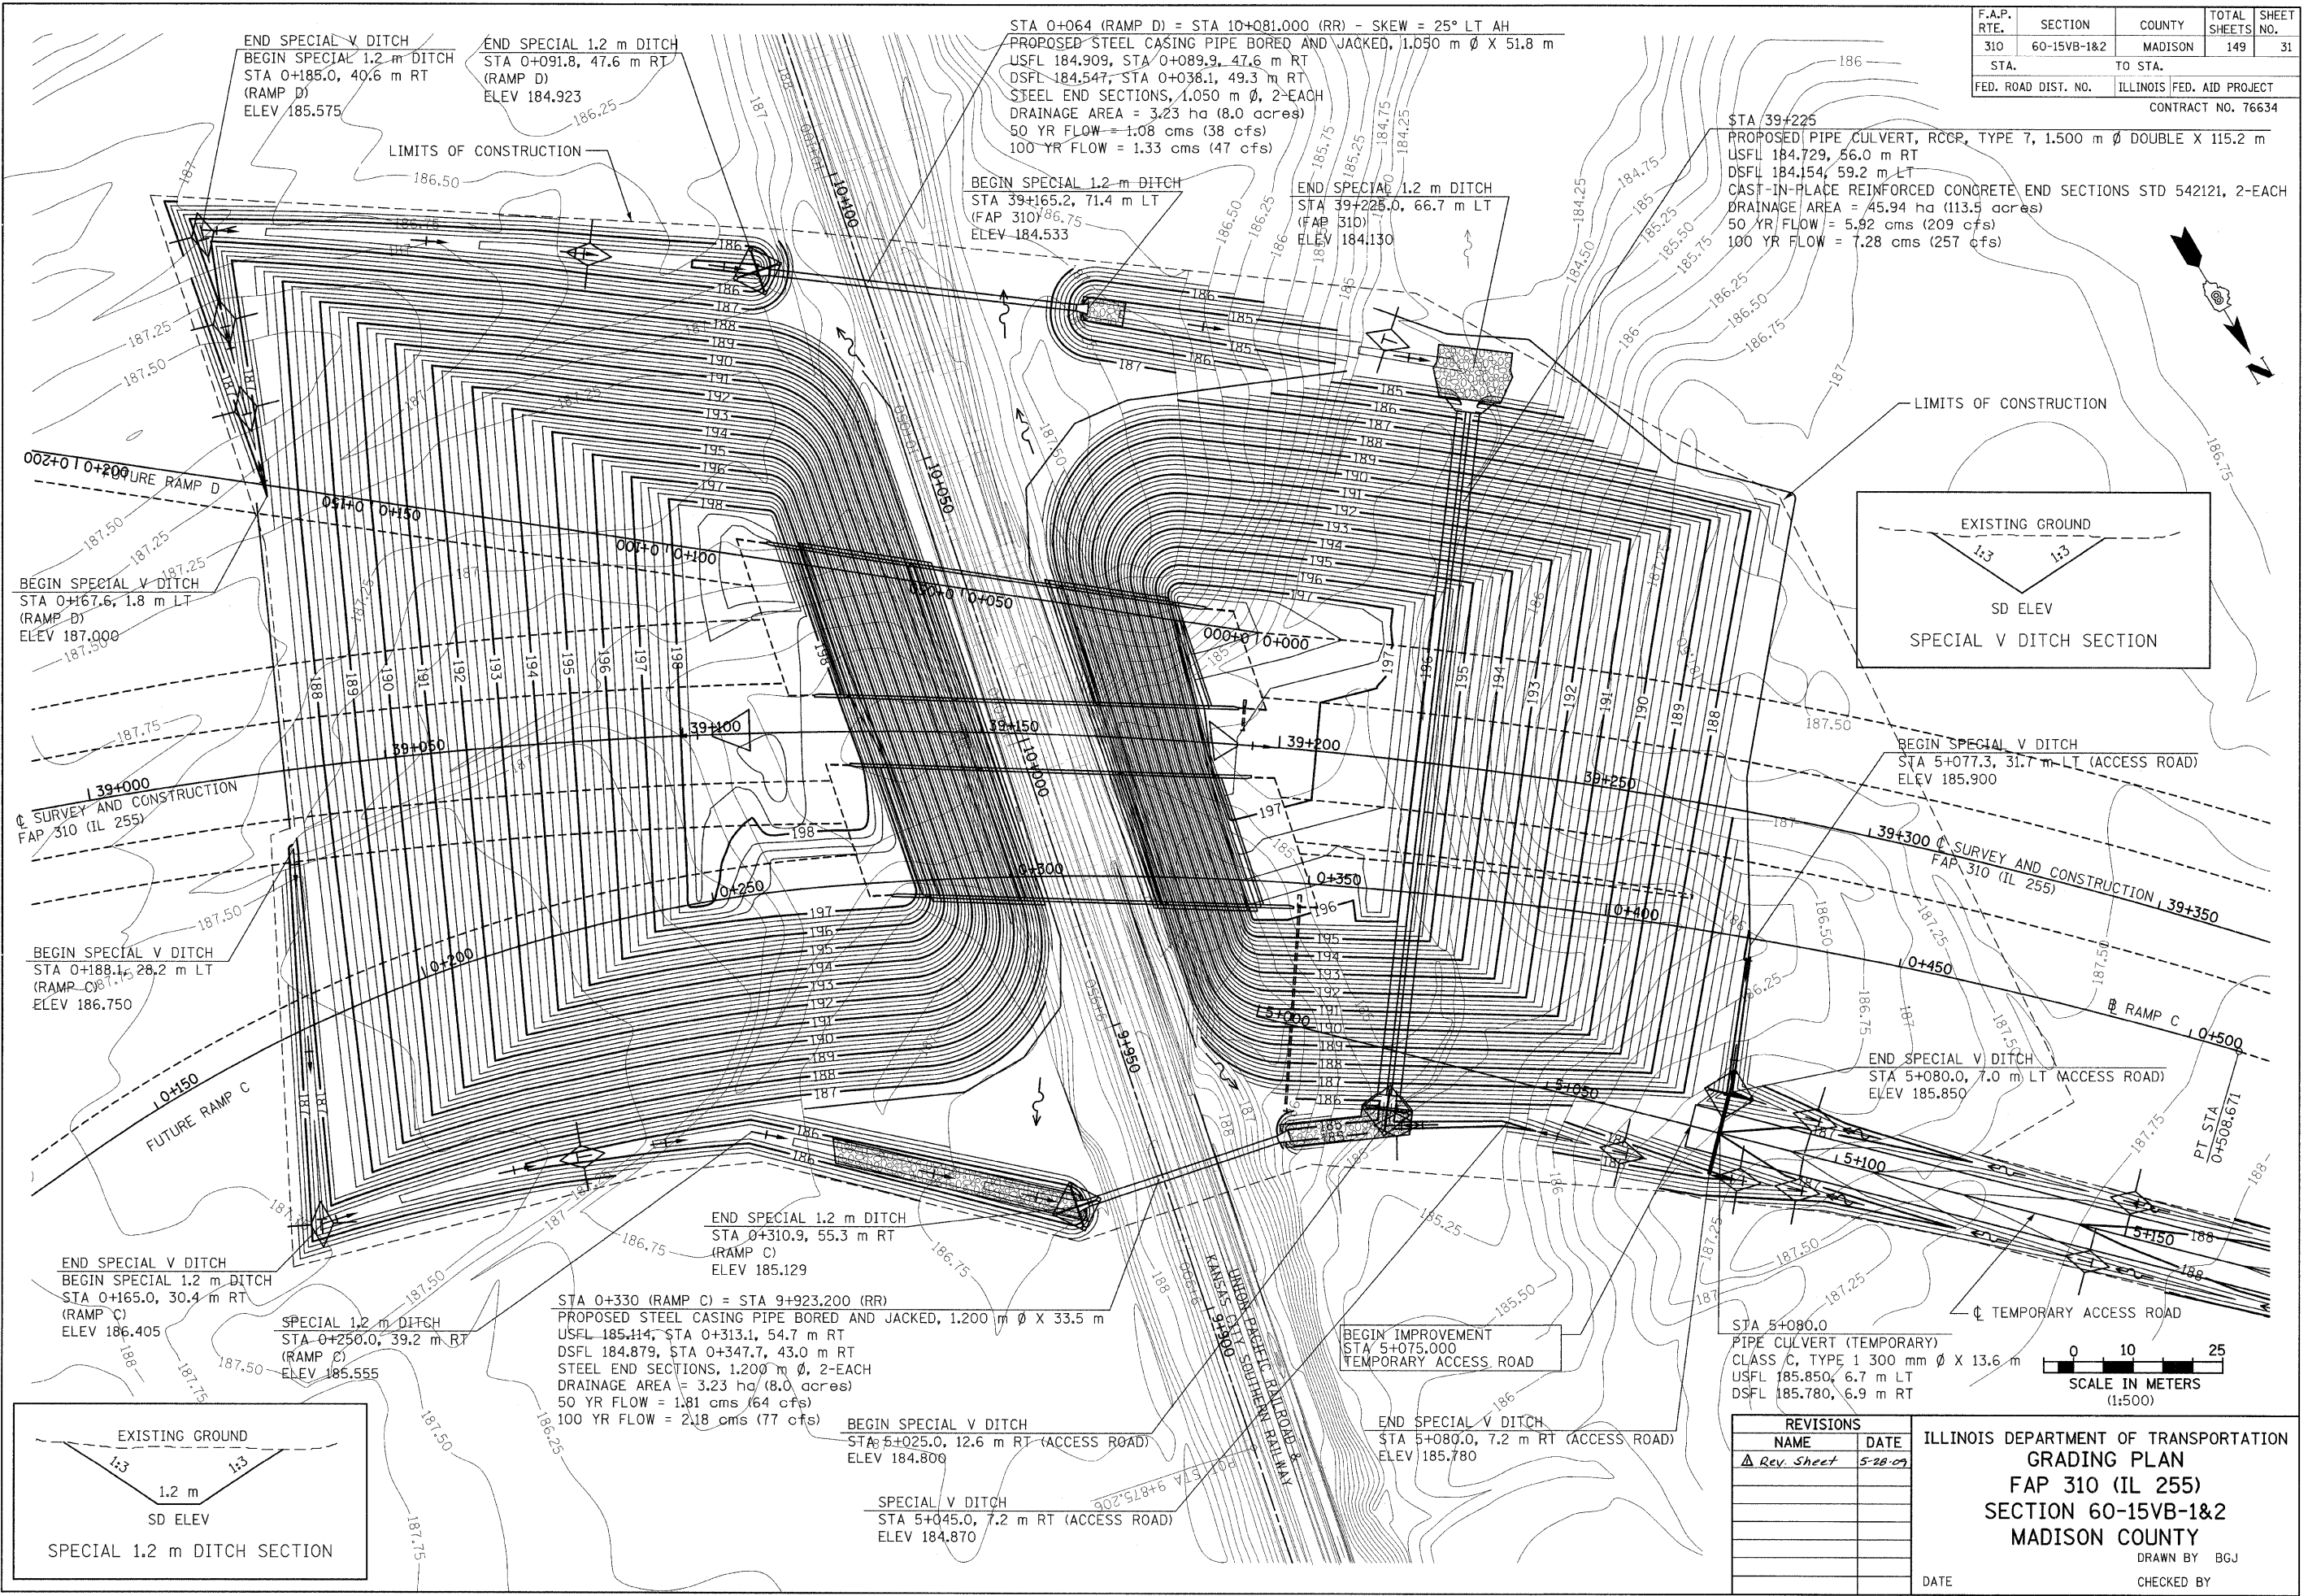

\$\$\$

REVISIONS	
NAME	DATE
Rev. Sheet	5-28-09

ILLINOIS DEPARTMENT OF TRANSPORTATION
 GRADING PLAN
 FAP 310 (IL 255)
 SECTION 60-15VB-1&2
 MADISON COUNTY
 DRAWN BY B.G.J.
 CHECKED BY
 DATE