
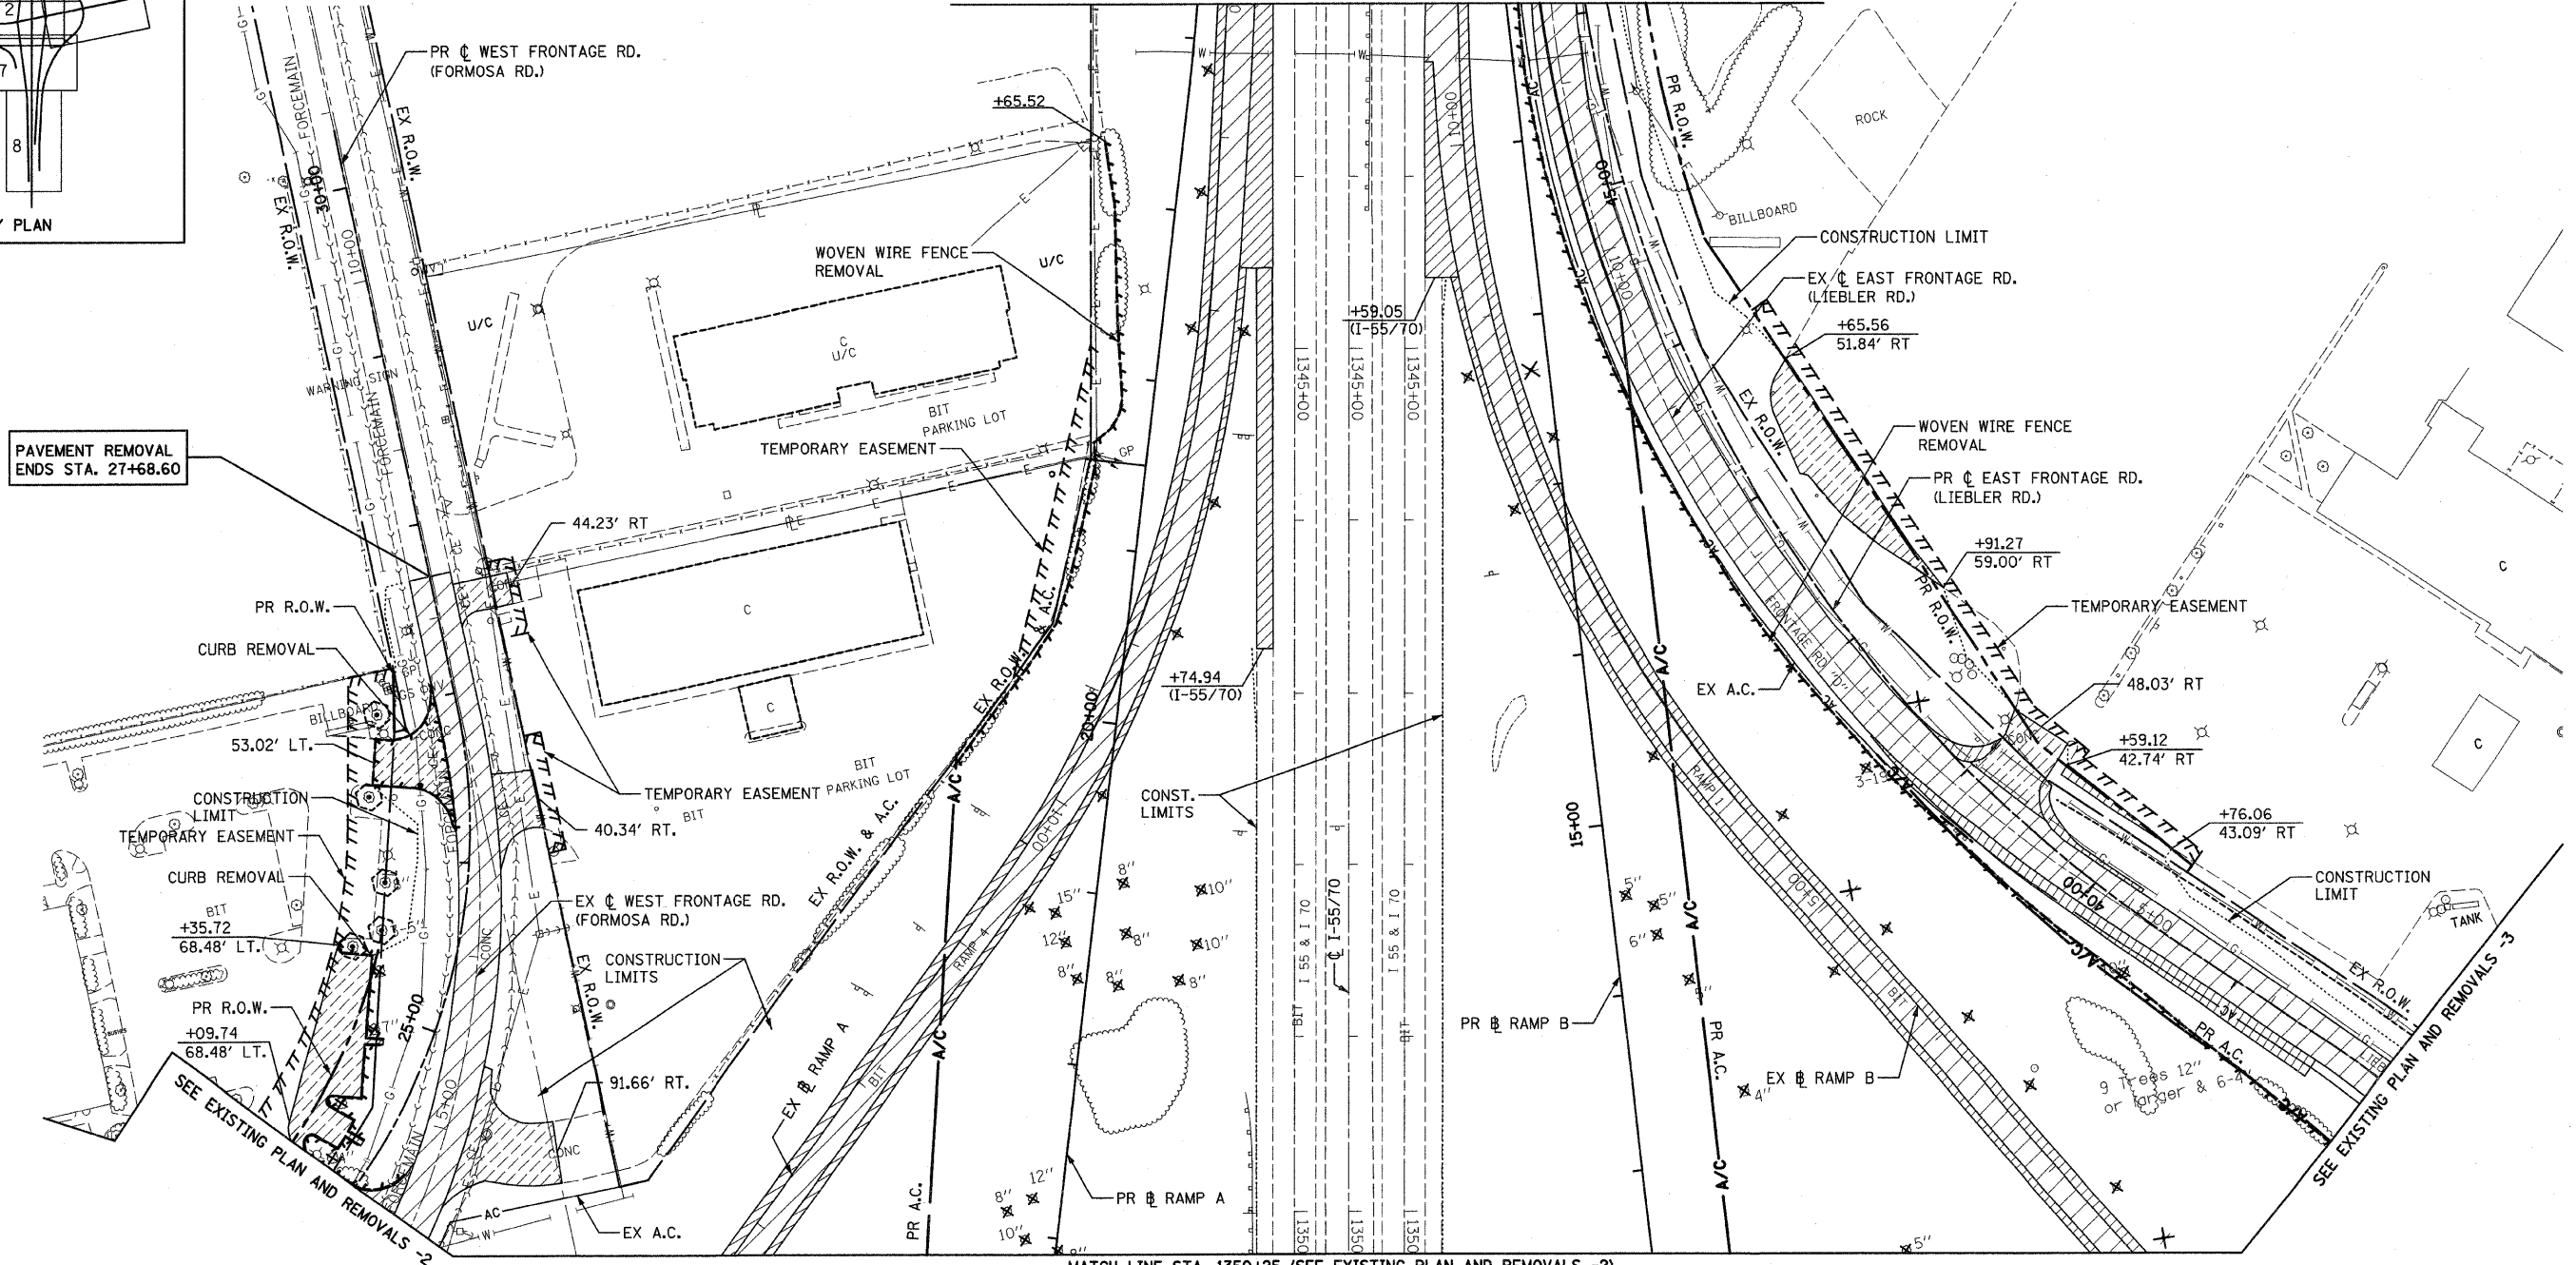


MATCH LINE STA. 1343+00
(SEE EXISTING PLAN AND REMOVALS -5)

MATCH LINE STA. 1350+25 (SEE EXISTING PLAN AND REMOVALS -2)

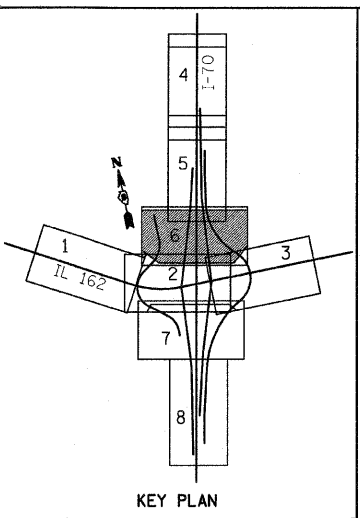

PAVEMENT REMOVAL
ENDS STA. 27+68.60

PLAN	DATE
BY	
DESIGNED	
CHECKED	
ALIGNED	
PLOTTED	
NOTE BOOK	
NO.	
CADD FILE NAME	

LEGEND

	PAVED SHOULDER REMOVAL		DRIVEWAY PAVEMENT REMOVAL
	MEDIAN REMOVAL		TREE REMOVAL
	PAVEMENT REMOVAL		TREE TRUNK PROTECTION
	HOT-MIX ASPHALT SURFACE REMOVAL		ITEM TO BE REMOVED
			DELINEATOR REMOVAL
			TRAFFIC SIGN REMOVAL

NOTES:


- SEE DRAINAGE PLAN SHEETS FOR EXISTING PIPE, CULVERTS AND STRUCTURE REMOVALS.
- DRIVEWAY STATION OFFSETS ARE MEASURED FROM THE PROPOSED CENTERLINE.

REVISIONS	
NAME	DATE

ILLINOIS DEPARTMENT OF TRANSPORTATION
EXISTING PLAN AND REMOVALS -6

FAI ROUTE 70
SECTION 60-10K-1, 60-10HB
MADISON COUNTY

DRAWN BY: GRH
PLOT DATE: *DATE-TIME*

 

DGN-SPEC
 REF: 236cm01.dgn
 REF: 236cp01.dgn
 REF: 236cu01.dgn
 REF: 236cc01.dgn
 REF: 236cc02.dgn
