
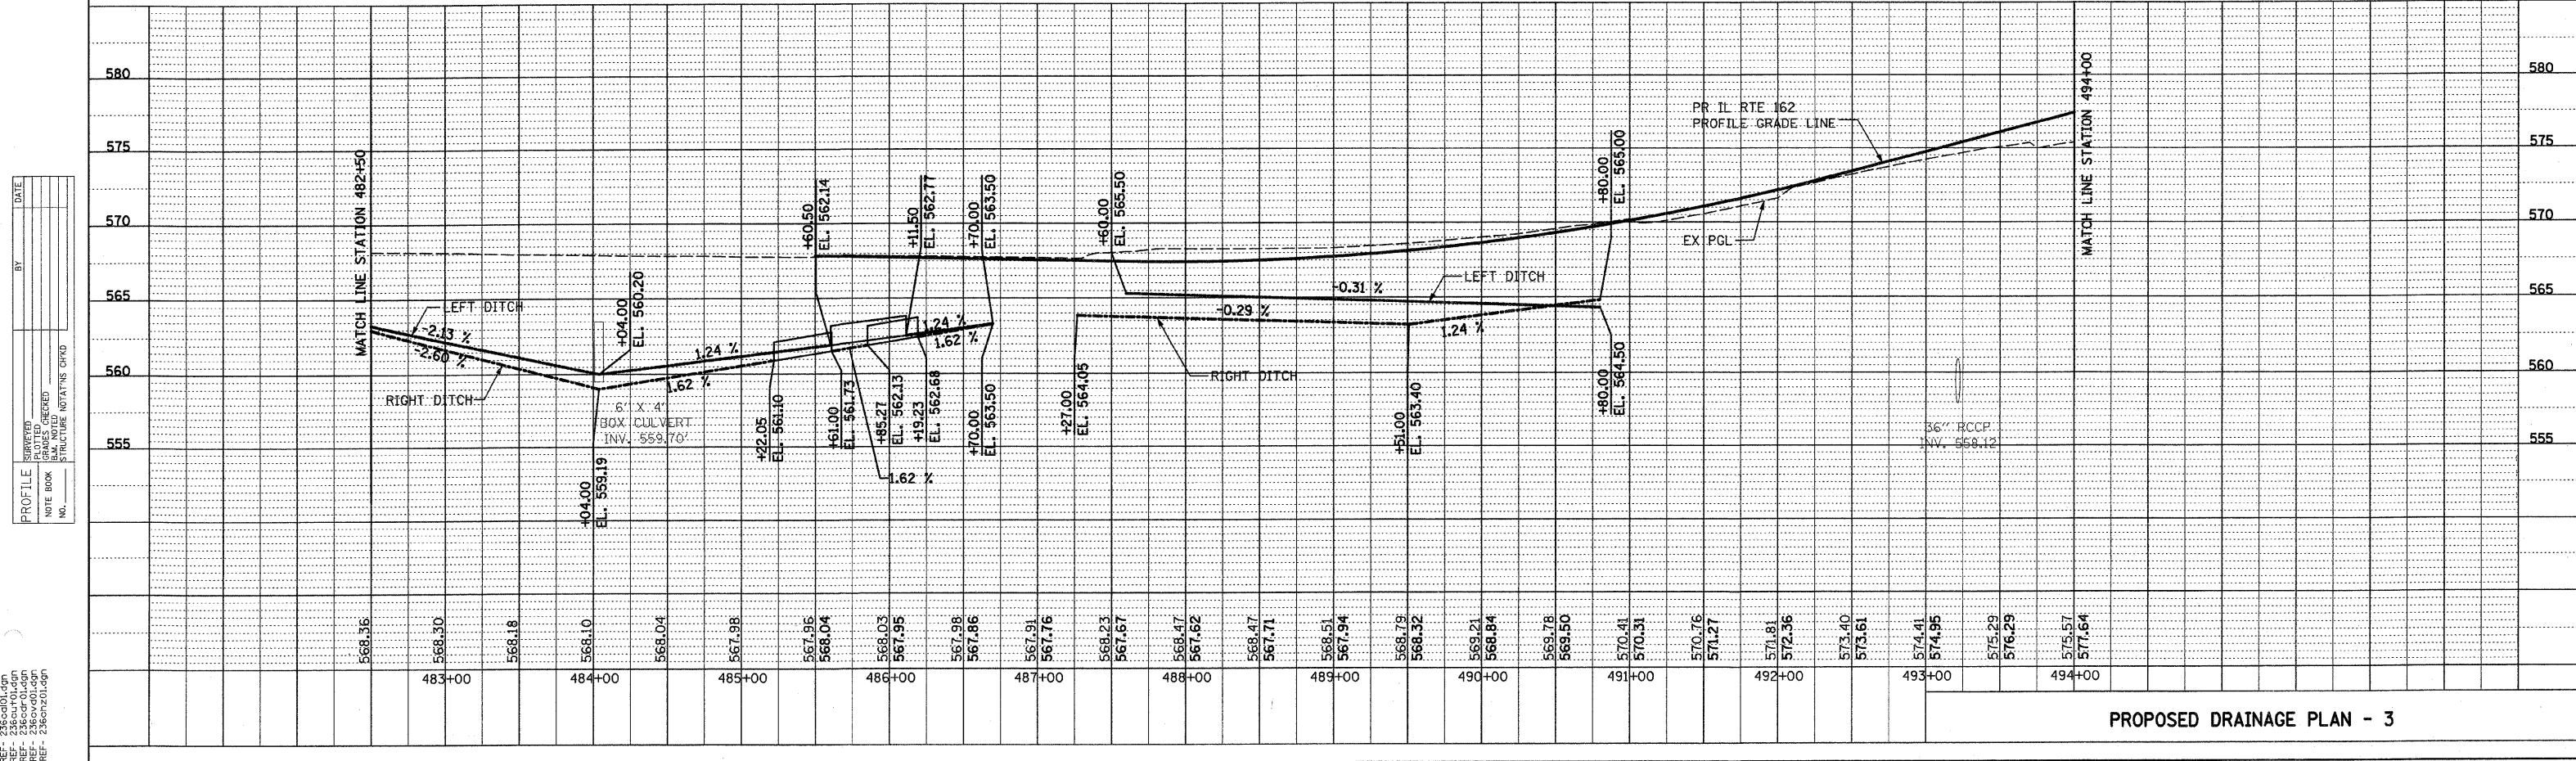


FILE ROUTE	SECTION	COUNTY	TOTAL SHEETS	SHEET NO
70		MADISON	420	106
STA. 482+50		TO STA. 494+00		
CONTRACT NO. 76709				
• 60-10K, 60-10-4HB				

PLAN	DATE	BY
SURVEYED		
PLOTTED		
CHECKED		
NO. OF WAY CHECKED		
CADD FILE NAME		

PROFILE	DATE	BY
SURVEYED		
PLOTTED		
CHECKED		
NO. OF WAY CHECKED		
STRUCTURE NOTATIONS OK'D		

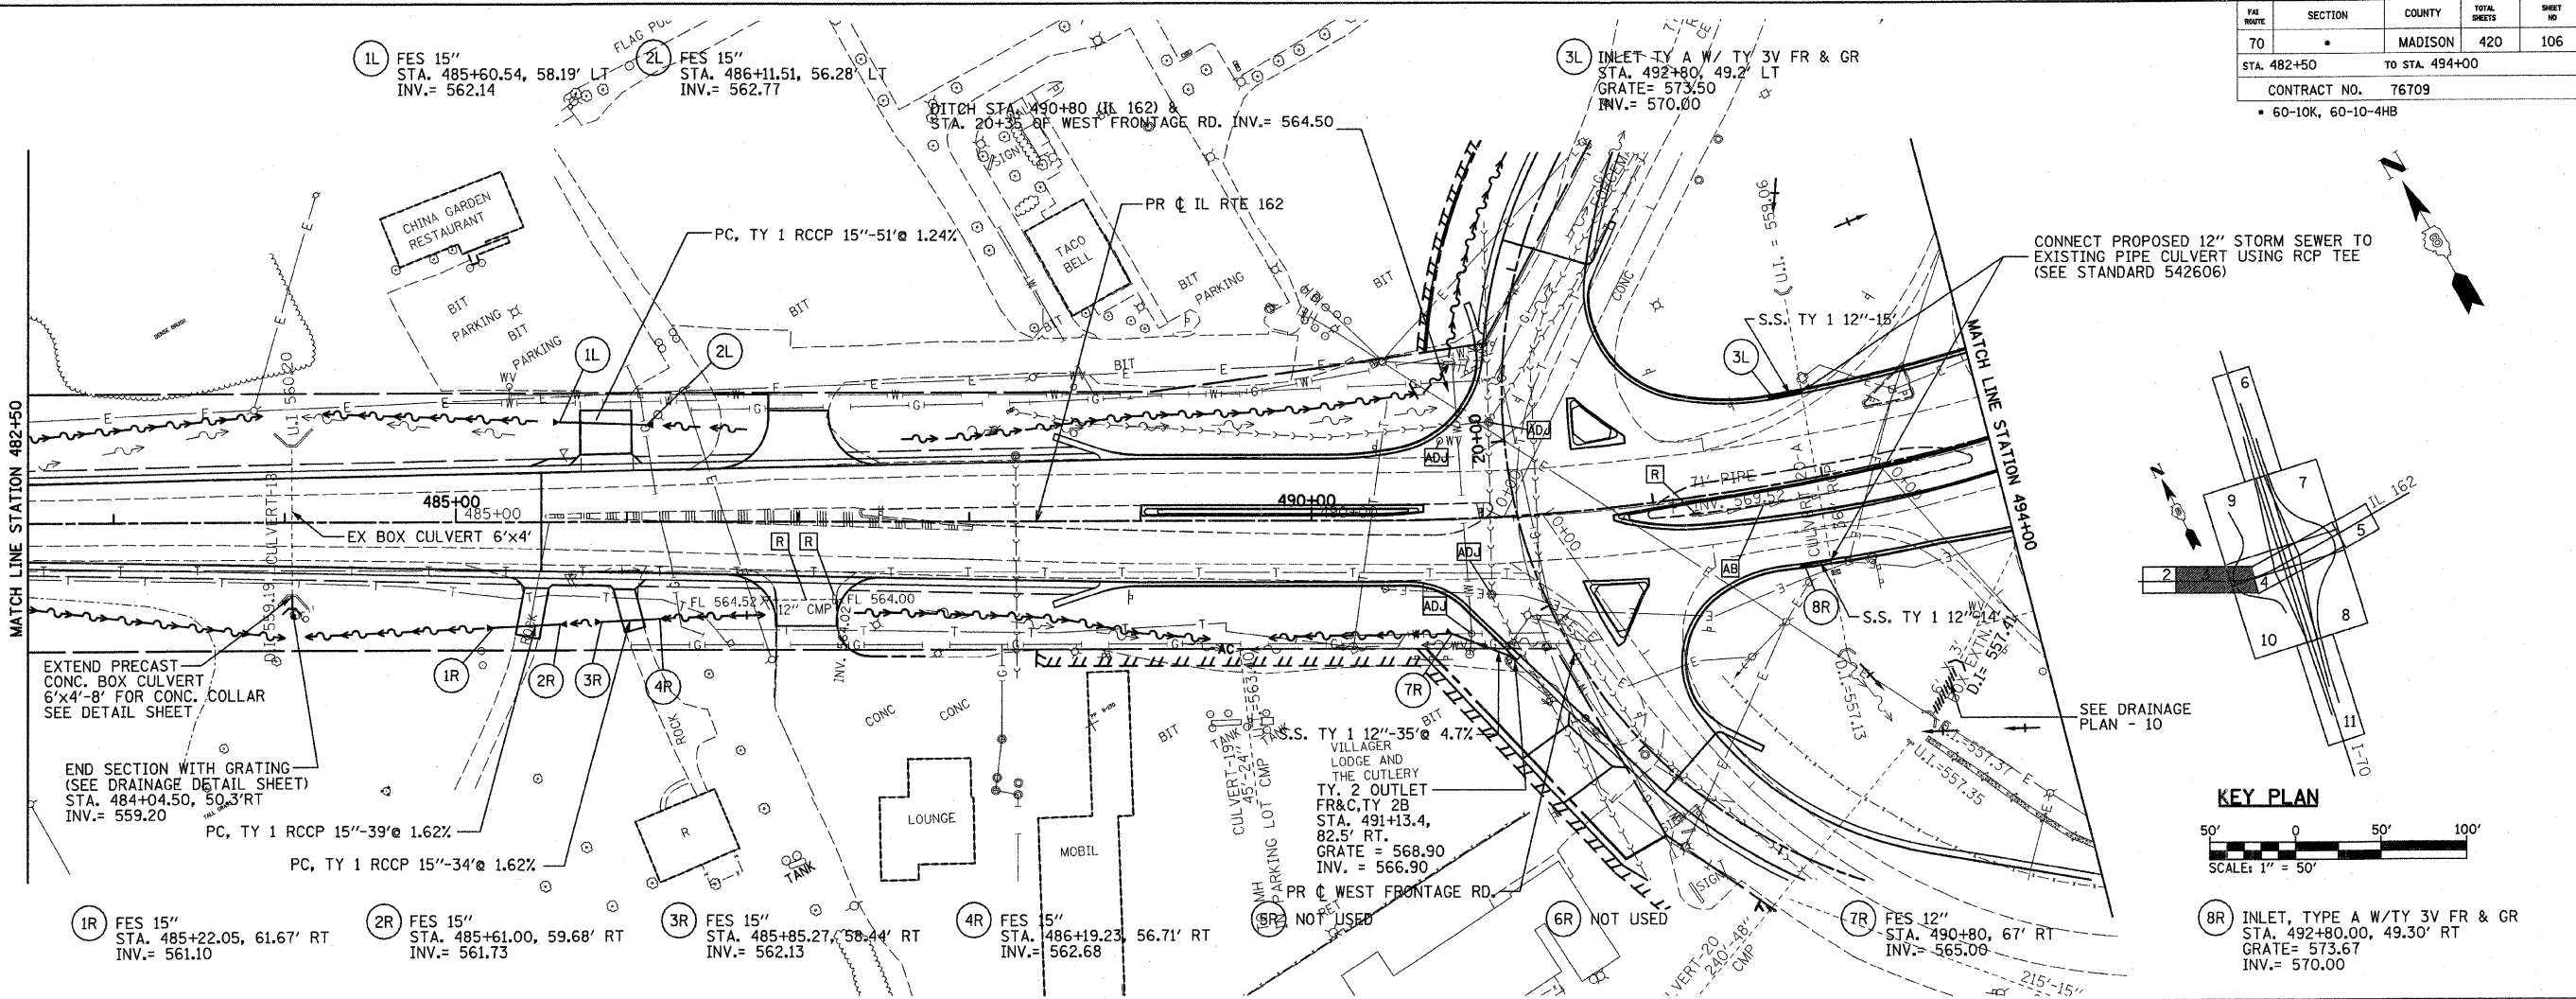

PROPOSED DRAINAGE PLAN - 3

PLOT DATE: *DATE-TIME*

NON-SPEC
 *REF- 2360101.dgn
 *REF- 2360101.dgn
 *REF- 2360101.dgn
 *REF- 2360101.dgn
 *REF- 2360101.dgn
 *REF- 2360101.dgn