
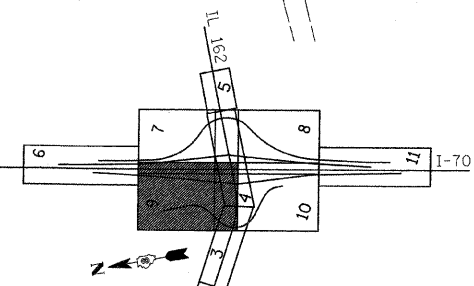



FILE NO.	SECTION	COUNTY	TOTAL SHEETS	SHEET NO.
70	*	MADISON	420	112
STA. 1340+00		TO STA. 1353+15.77		
CONTRACT NO. 76709		* 60-10K, 60-10-4HB		

PLAN	SURVEYED	DATE
	PLOTTED	
	NOTED	
	BY	
	NO.	

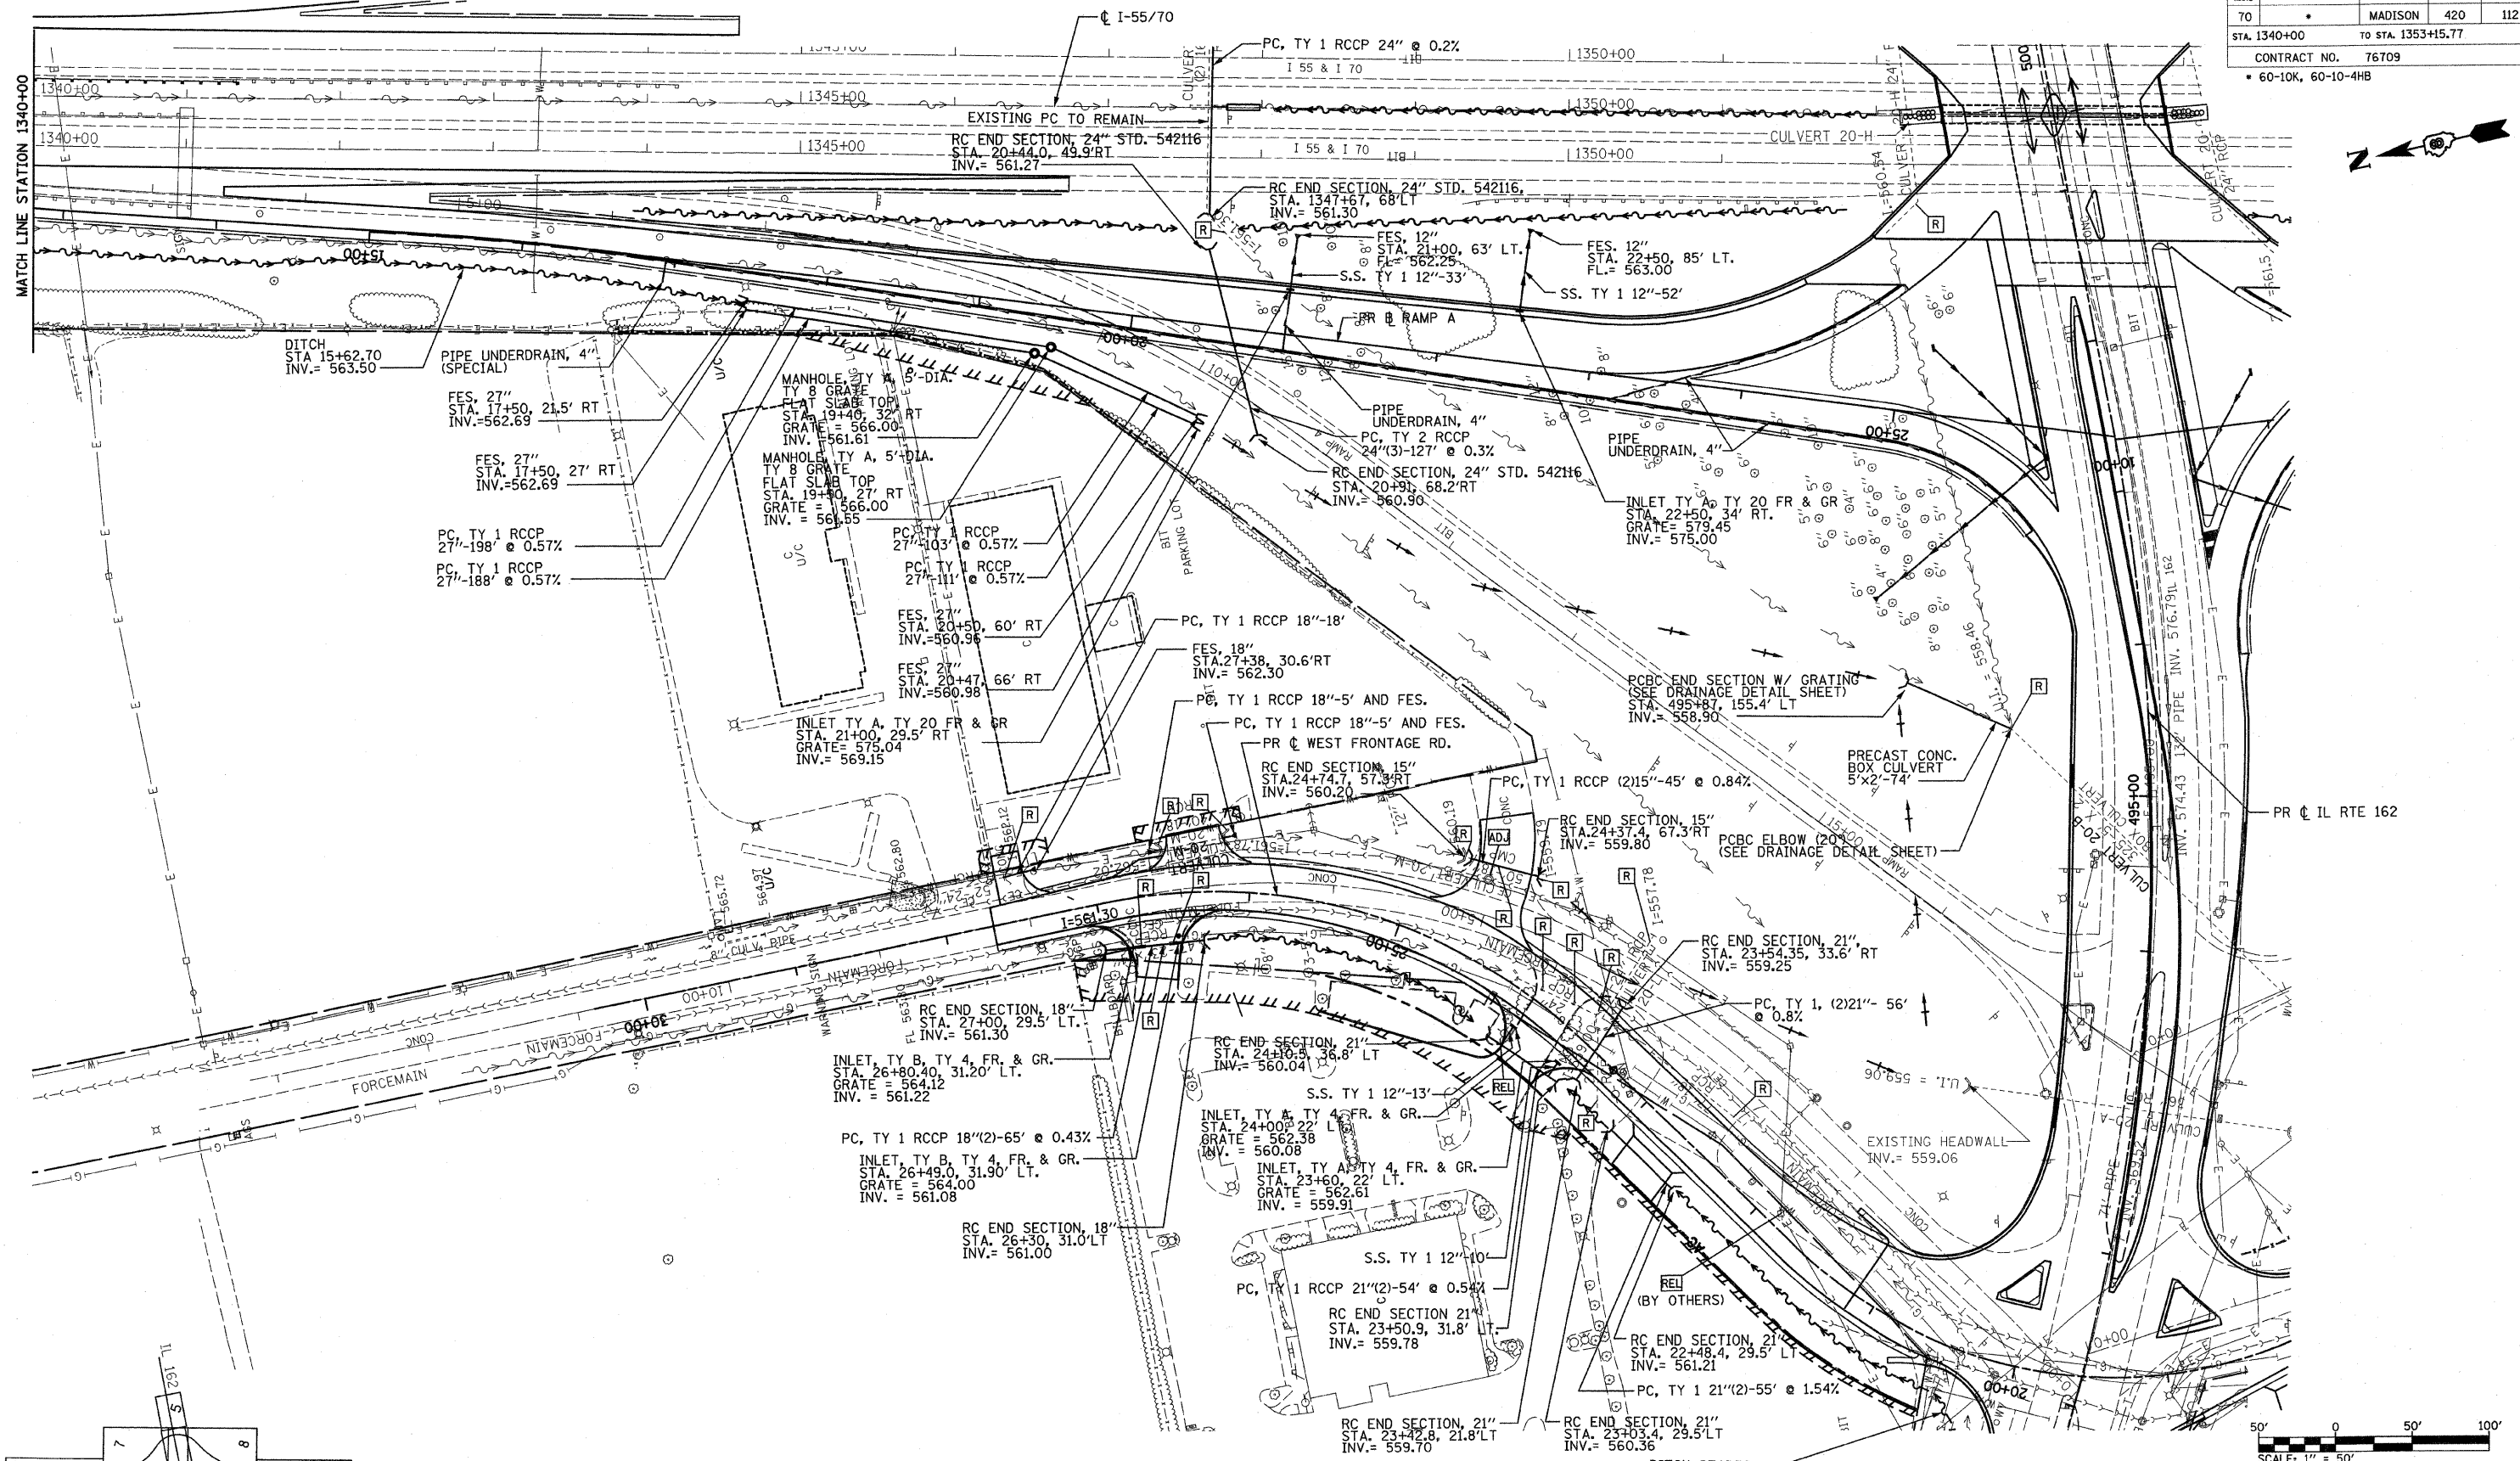

**KEY PLAN**

- NOTE:**
1. FOR STORM SEWER INFORMATION AT IL 162, SEE PROPOSED DRAINAGE PLAN 4.
  2. FOR DITCH PROFILES, SEE PROPOSED DRAINAGE PROFILE DRAWINGS.
  3. FOR PROPOSED SWALE INFORMATION, SEE INTERCHANGE GRADING PLAN.

 

ILLINOIS DEPARTMENT OF TRANSPORTATION  
**PROPOSED DRAINAGE PLAN - 9**

FAI ROUTE 70  
SECTION 60-10K, 60-10-4HB  
MADISON COUNTY

DRAWN BY: GRH  
PLOT DATE: \*DATE-TIME\*

REVISIONS	
NAME	DATE

\*DON-SPEC\*  
\*REF- 236c1001.dgn  
\*REF- 236c1002.dgn  
\*REF- 236c1003.dgn  
\*REF- 236c1004.dgn  
\*REF- 236c1005.dgn