



FAI ROUTE	SECTION	COUNTY	TOTAL SHEETS	SHEET NO.
70	*	MADISON	420	113
STA. 1353+15.77		TO STA. 1365+00		
CONTRACT NO. 76709				
• 60-10K, 60-10-4HB				

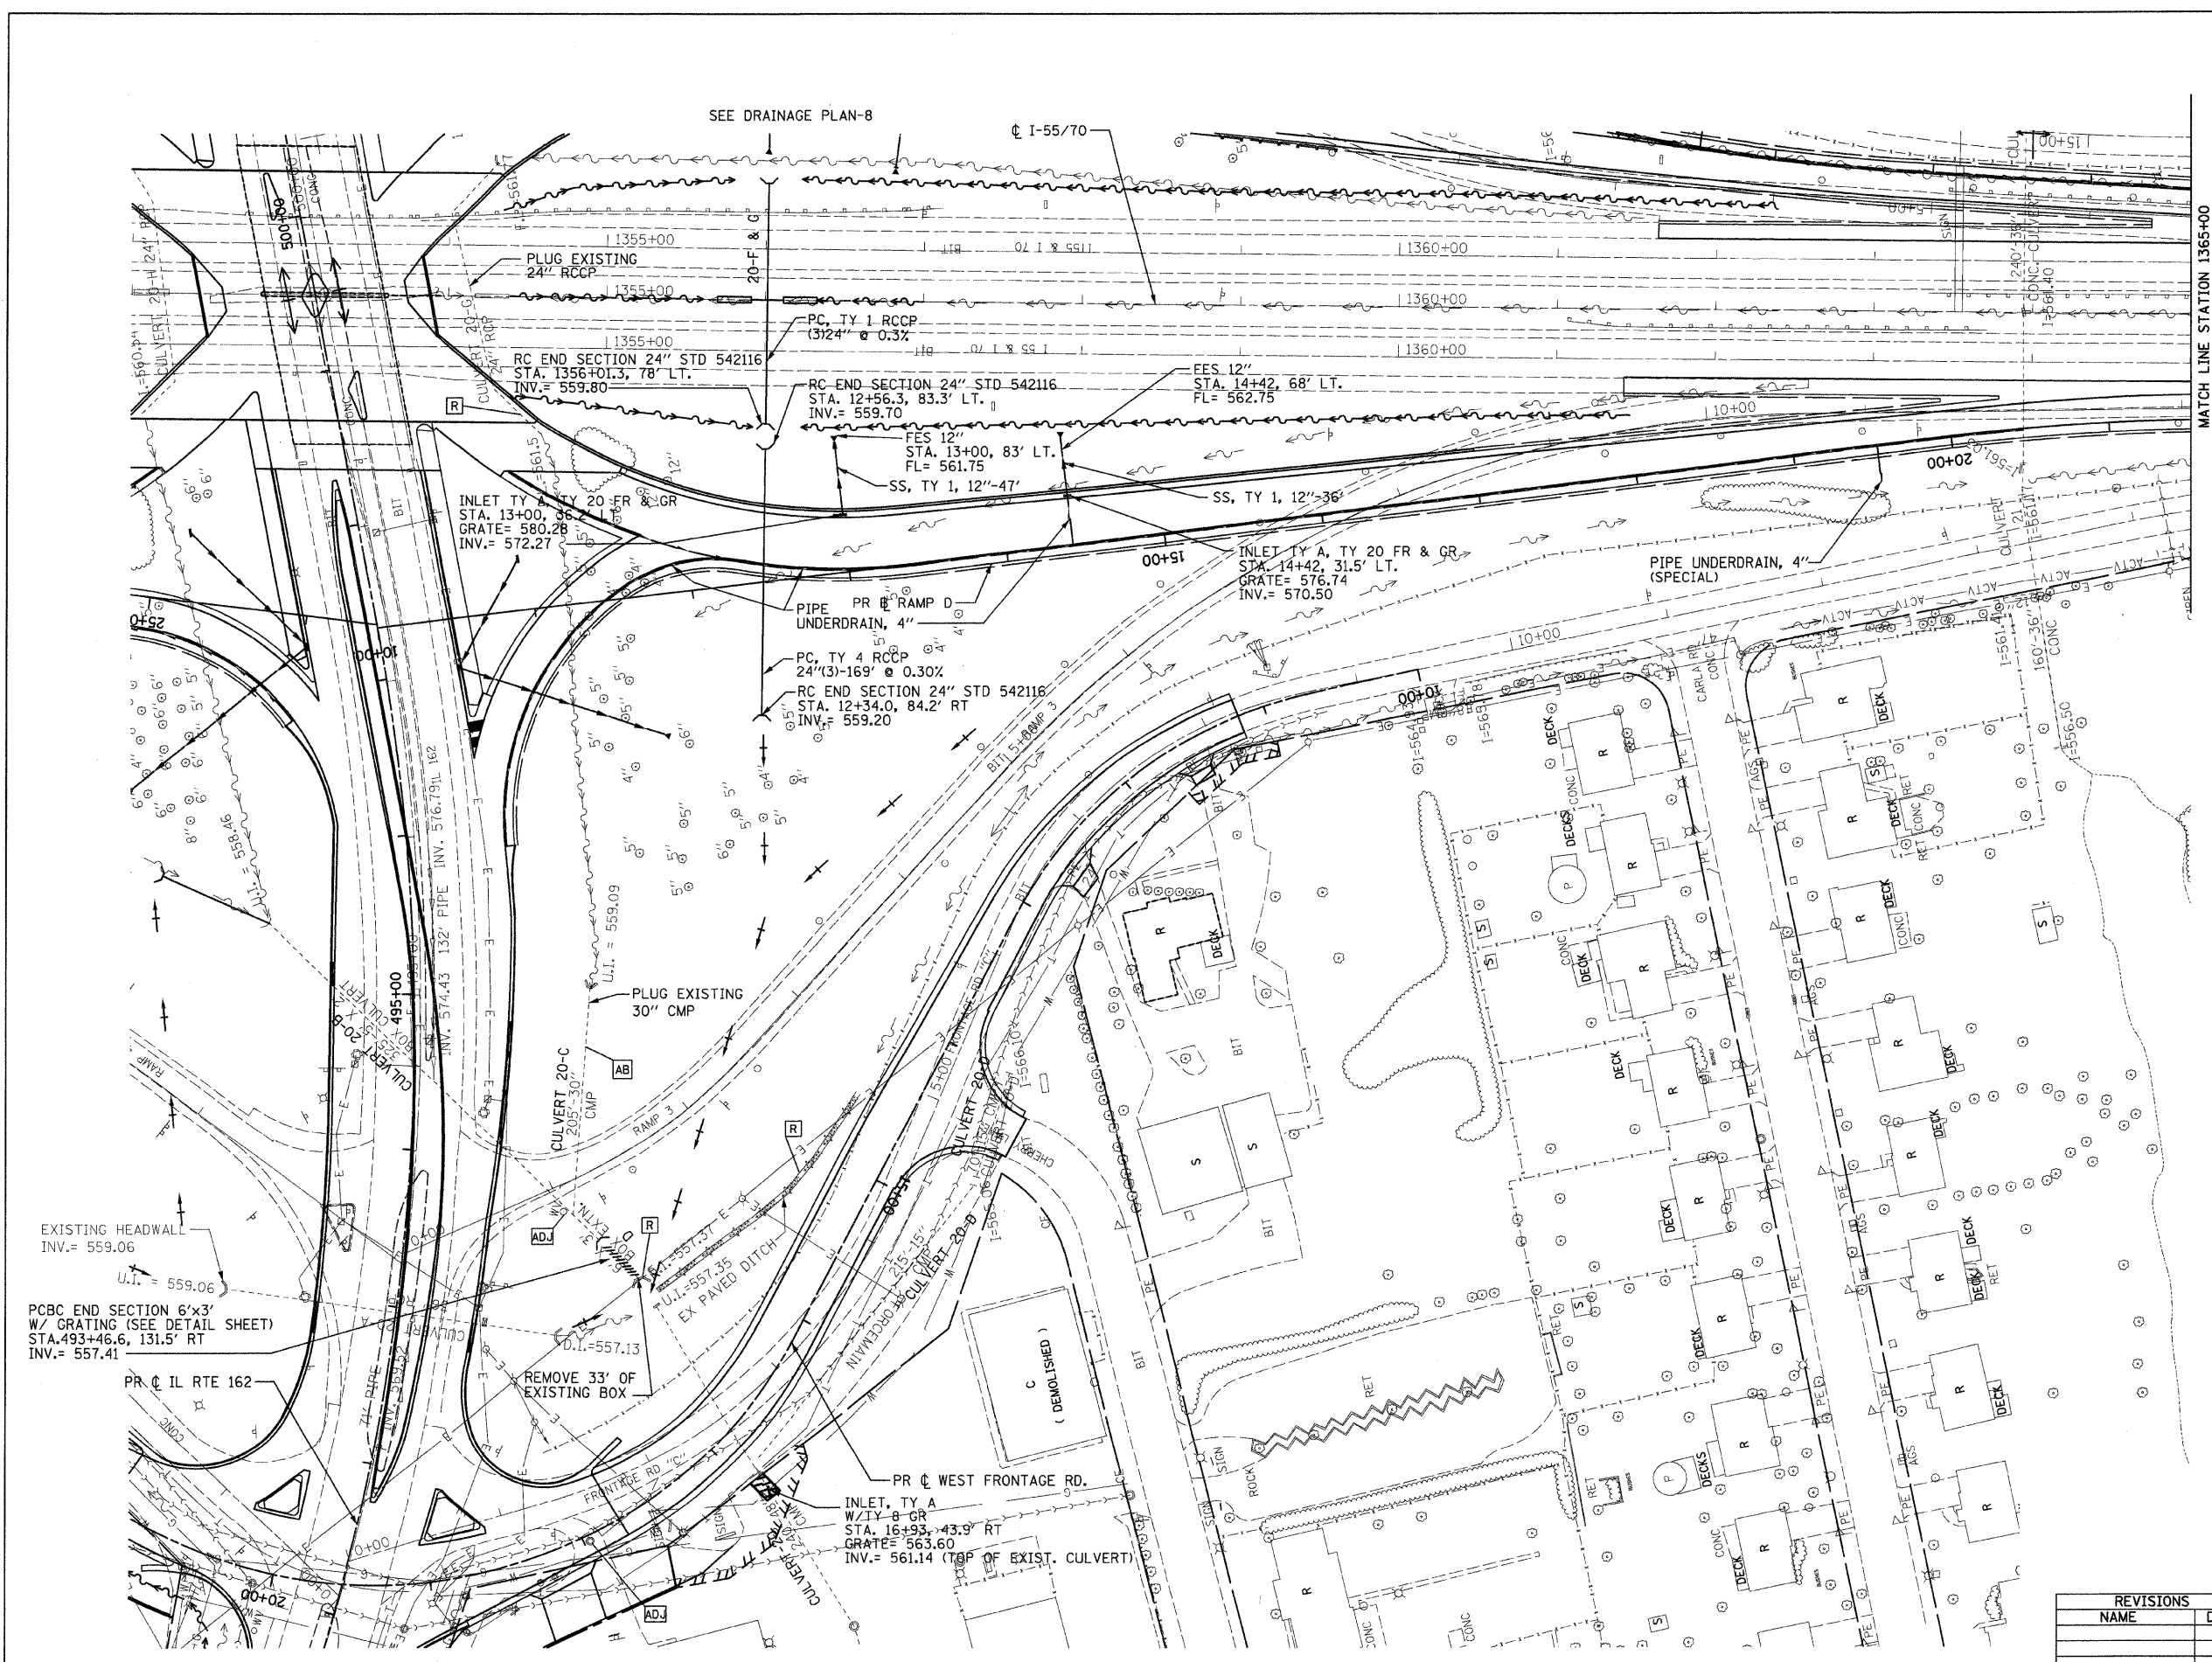


PLAN	SURVEYED	DATE
	PLOTTED	
	CHECKED	
	BY	
	NO. OF WAY CHECKED	
	CADD FILE NAME	



- NOTES:**
1. FOR STORM SEWER INFORMATION AT IL 162, SEE PROPOSED DRAINAGE PLAN-4.
 2. FOR DITCH PROFILES, SEE PROPOSED DRAINAGE PROFILE DRAWINGS.
 3. FOR PROPOSED SWALE INFORMATION, SEE INTERCHANGE GRADING PLAN.

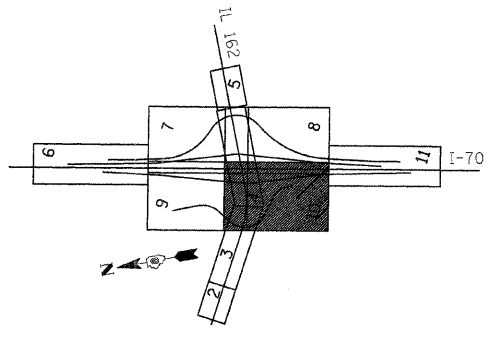

KEY PLAN

 

ILLINOIS DEPARTMENT OF TRANSPORTATION
PROPOSED DRAINAGE PLAN - 10

FAI ROUTE 70
SECTION 60-10K, 60-10-4HB
MADISON COUNTY

REVISIONS	
NAME	DATE

DRAWN BY: GRH
PLOT DATE: *DATE-TIME*

DATE-TIME
DRAW-SPEC
*REF-236001.dwg
*REF-236001.dwg
*REF-236001.dwg
*REF-236001.dwg